


LEGEND

- = WORK AREAS
- = TRAFFIC FLOW
- = DETOURED TRAFFIC PATH

NOTE:
SEE SHEET TC-02 FOR CROSSOVER/
TEMPORARY ROAD TYPICAL.

**ONSITE TRAFFIC CONTROL DURING CONSTRUCTION
PHASE 4
DETAIL 1
FOR PAINTING OF BRIDGE NO. 800 STEEL GIRDERS**

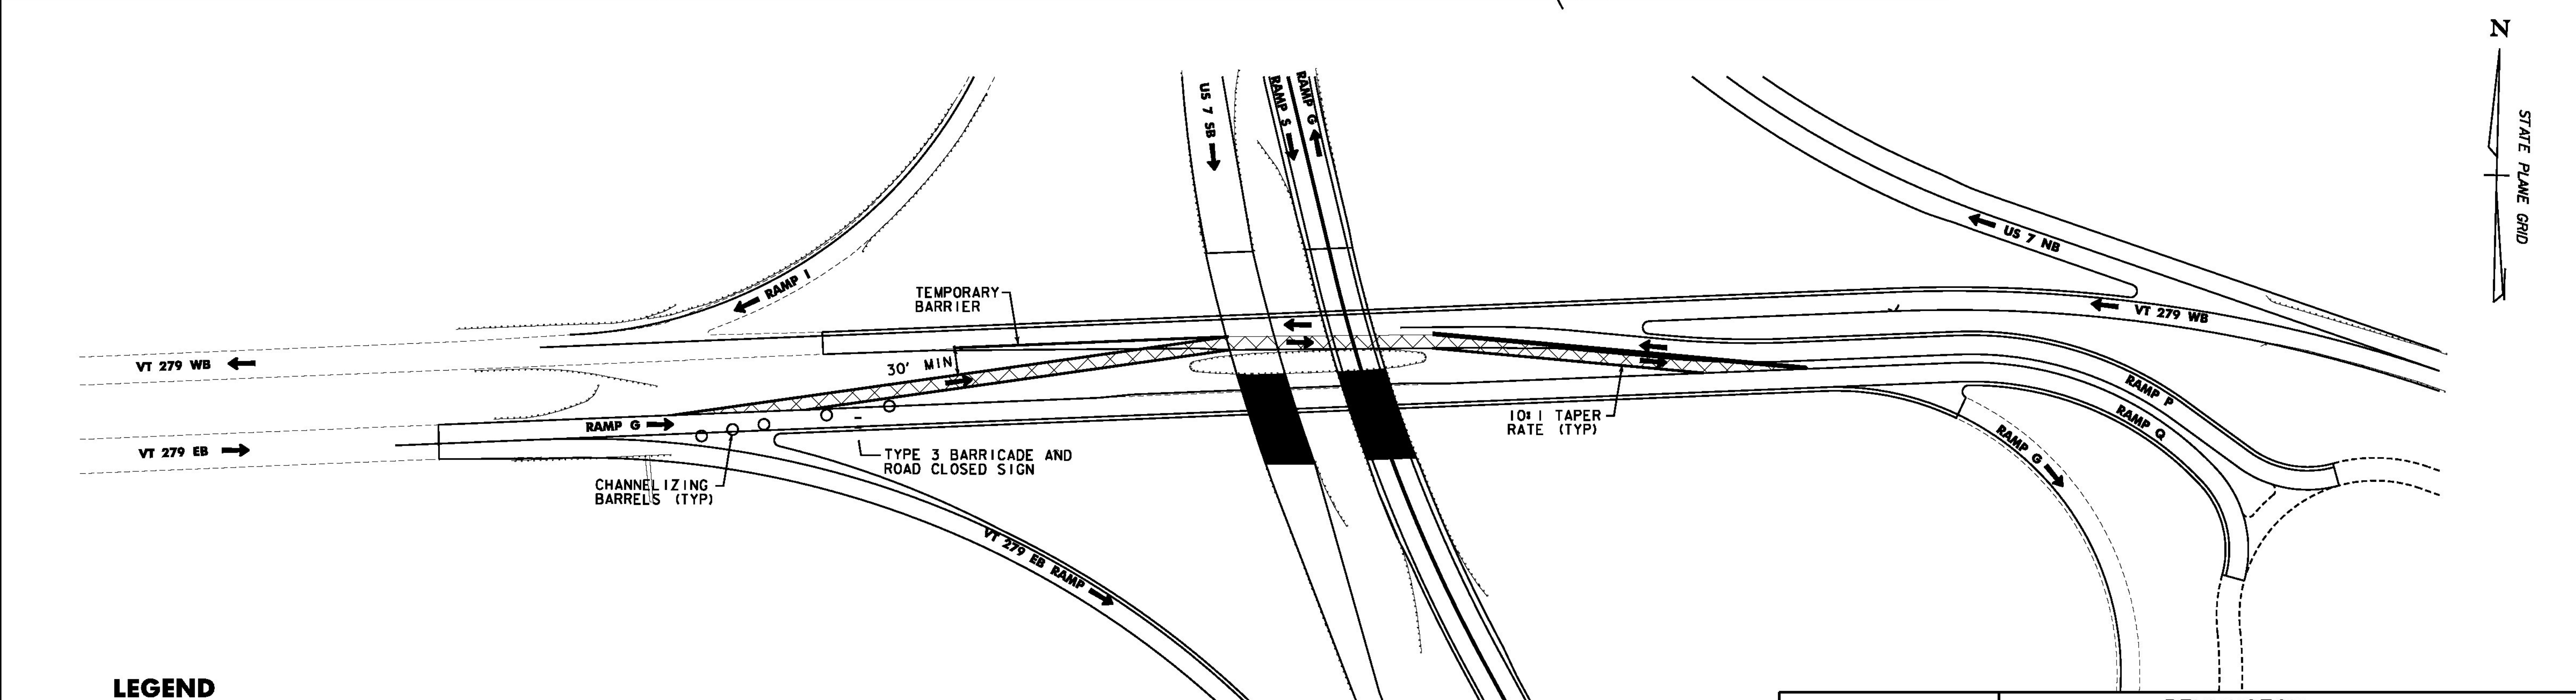


LEGEND

- = WORK AREAS
- = TRAFFIC FLOW
- = DETOURED TRAFFIC PATH

NOTE:
SEE SHEET TC-02 FOR CROSSOVER/
TEMPORARY ROAD TYPICAL.

**ONSITE TRAFFIC CONTROL DURING CONSTRUCTION
PHASE 4
DETAIL 2
FOR PAINTING OF BRIDGE NO. 800 STEEL GIRDERS**

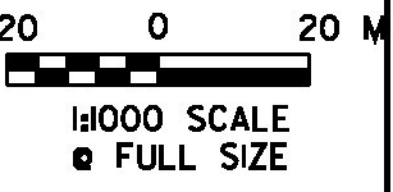

PROJECT NAME:	BENNINGTON
PROJECT NUMBER:	NH 019-1(54)
FILE NAME:	...\\plot_files\z307c4tcp-det.ptf
DESIGN SUPERVISOR:	GREG EDWARDS
DESIGNED BY:	MARC FOISY
TRAFFIC CONTROL PLANS TC-10	
PLOT DATE:	1/26/2010
DRAWN BY:	STANTEC
CHECKED BY:	GARY SANTY
SHEET	248 OF 468

1/26/2010 4:57:24 PM v:\953\active\953002\transportation\groming\cont\trac1_4\plot_files\z307c4tcp-det1.ptf