
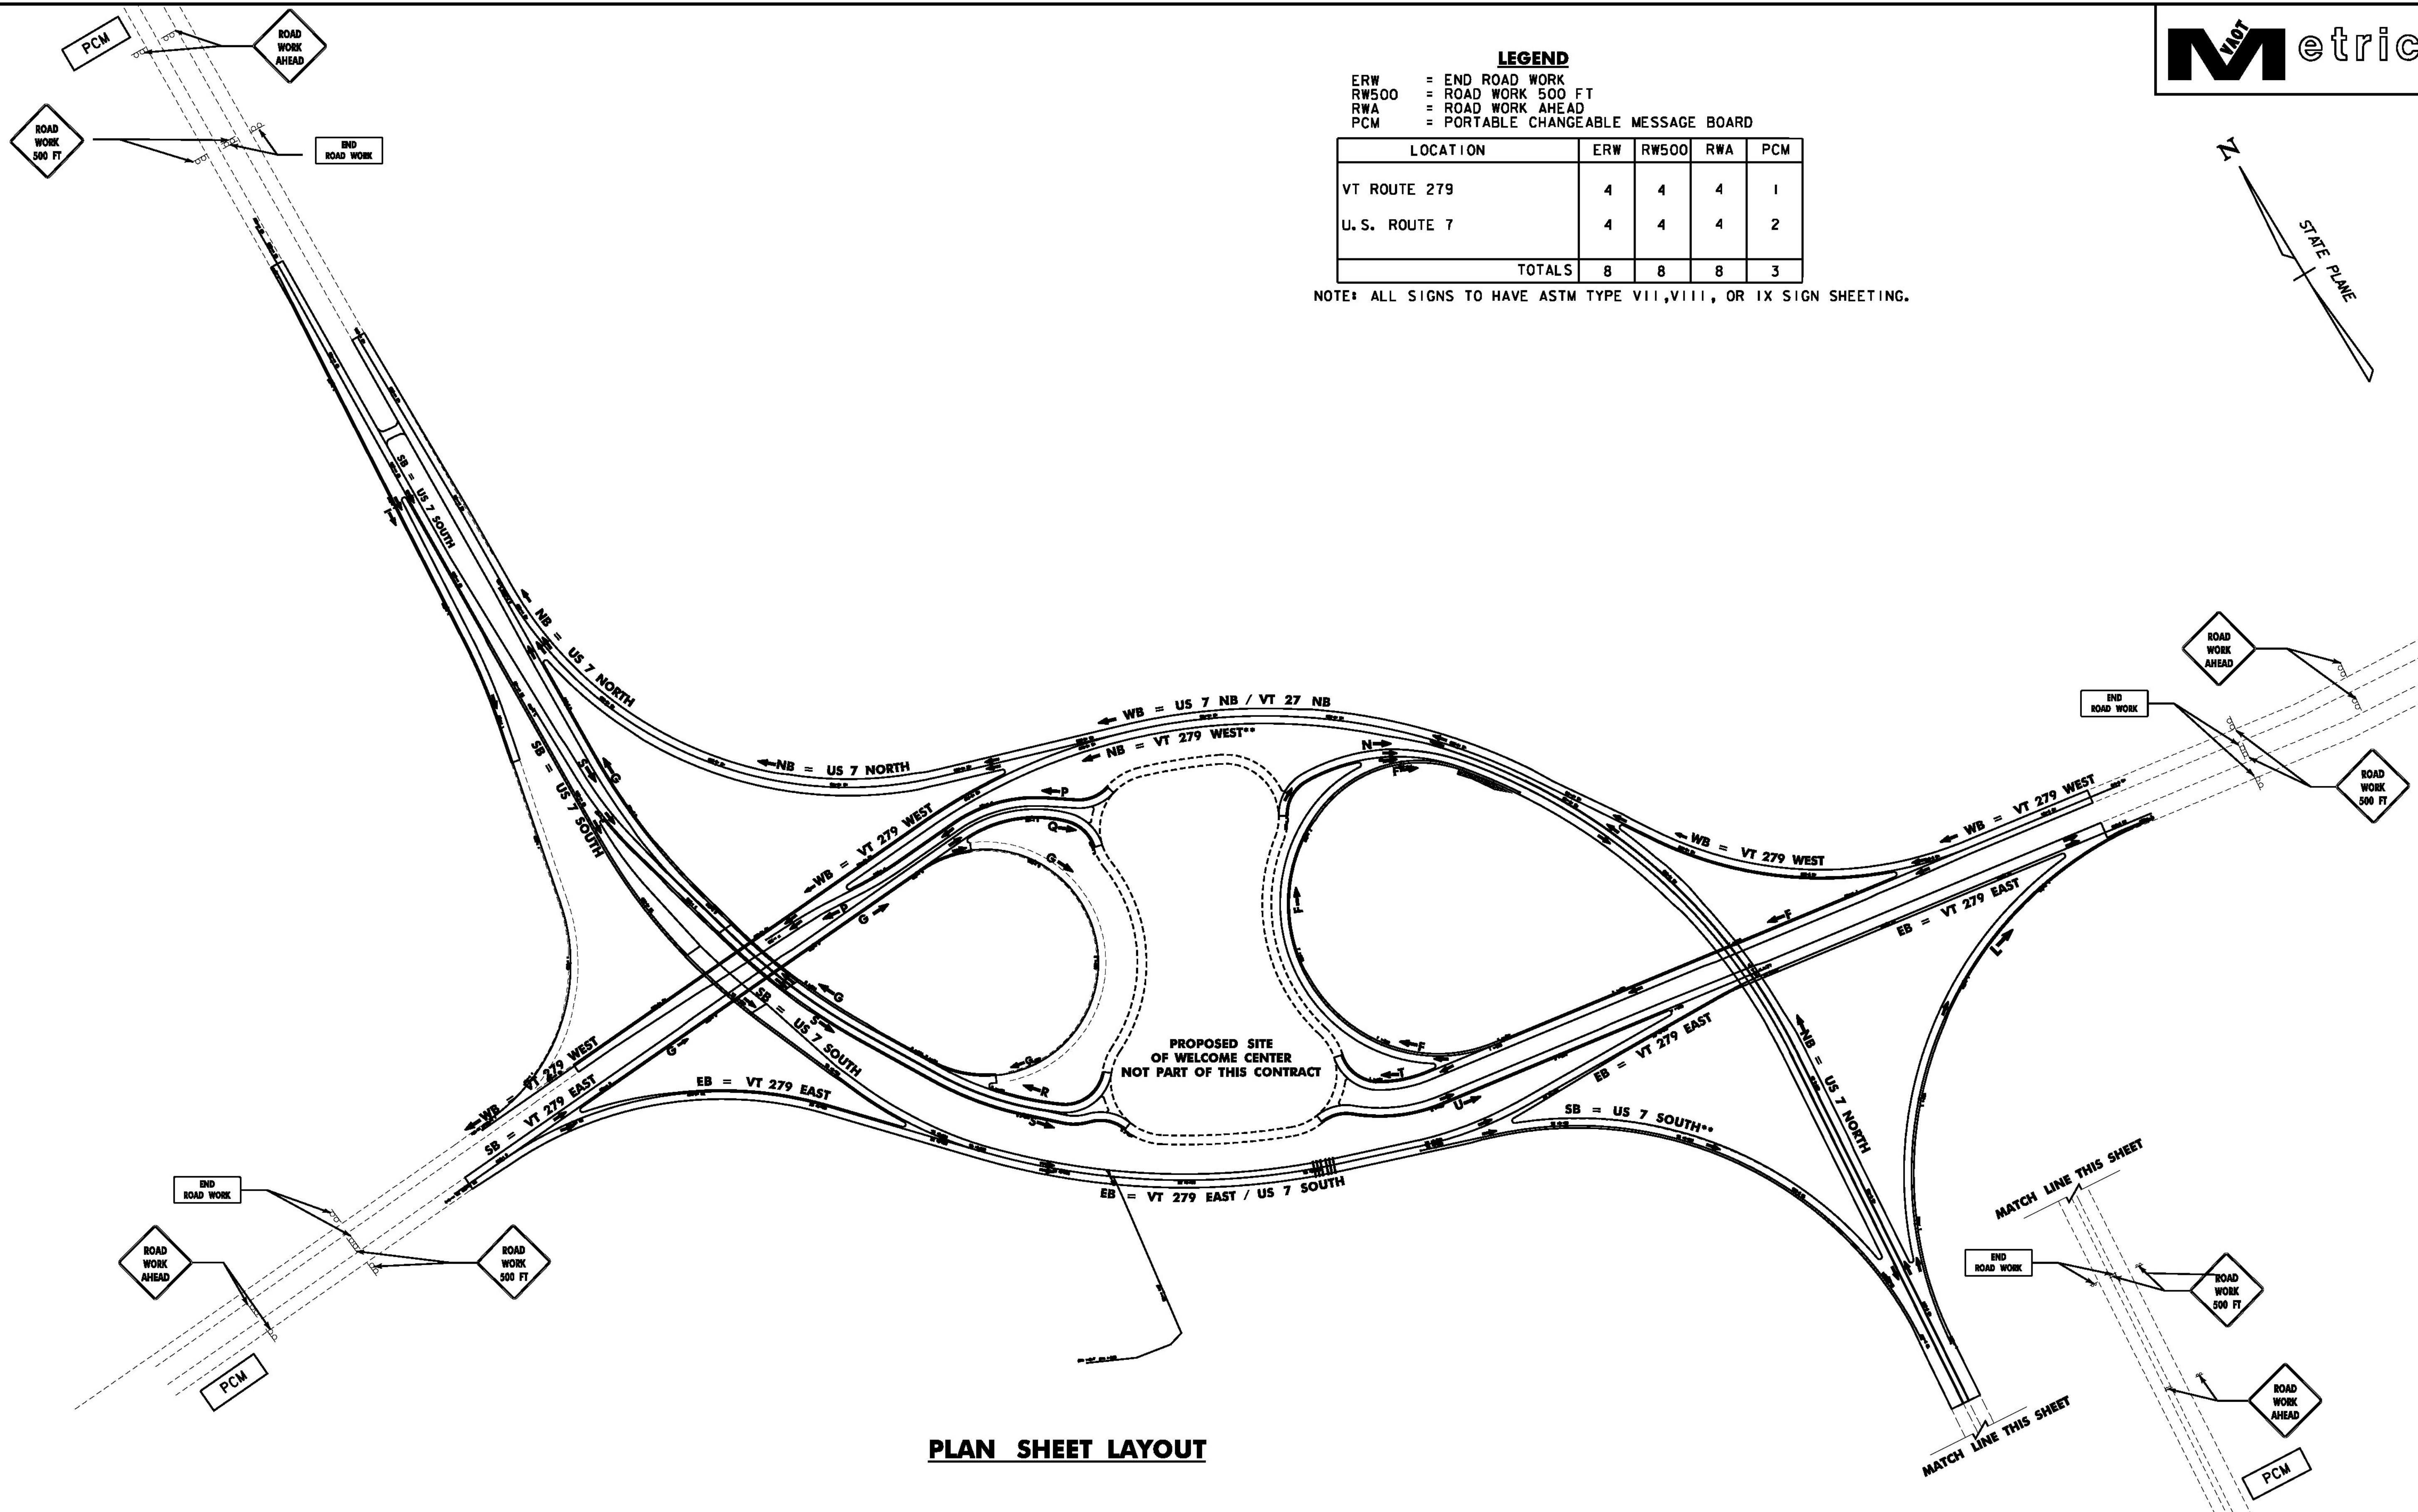


LEGEND


- ERW = END ROAD WORK
- RW500 = ROAD WORK 500 FT
- RWA = ROAD WORK AHEAD
- PCM = PORTABLE CHANGEABLE MESSAGE BOARD

LOCATION	ERW	RW500	RWA	PCM
VT ROUTE 279	4	4	4	1
U. S. ROUTE 7	4	4	4	2
TOTALS	8	8	8	3

NOTE: ALL SIGNS TO HAVE ASTM TYPE VII, VIII, OR IX SIGN SHEETING.

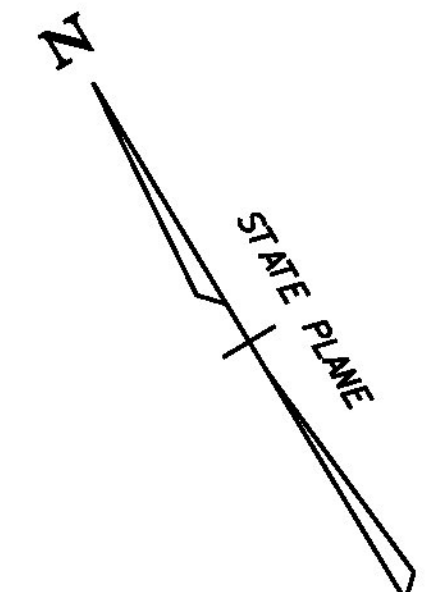

PLAN SHEET LAYOUT

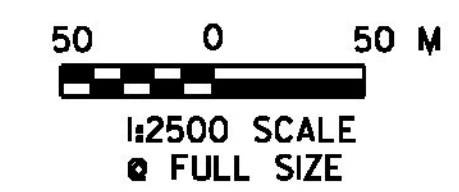

PROJECT NAME:	BENNINGTON	PLOT DATE:	1/26/2010
PROJECT NUMBER:	NH 019-1(54)	DRAWN BY:	STANTEC
FILE NAME:	...\\plot_files\zd307c4cos.ptf	CHECKED BY:	GARY SANTY
DESIGN SUPERVISOR:	GREG EDWARDS	CONSTRUCTION APPROACH SIGNING	CAS-01
DESIGNED BY:	MARC FOISY	SHEET	251 OF 468

1/26/2010 4:55:28 PM v:\953\active\9531002\transportation\grawma\contract\4\bid\files\zd307c4cos.ptf