



VT ROUTE 279 E.B. PROFILE

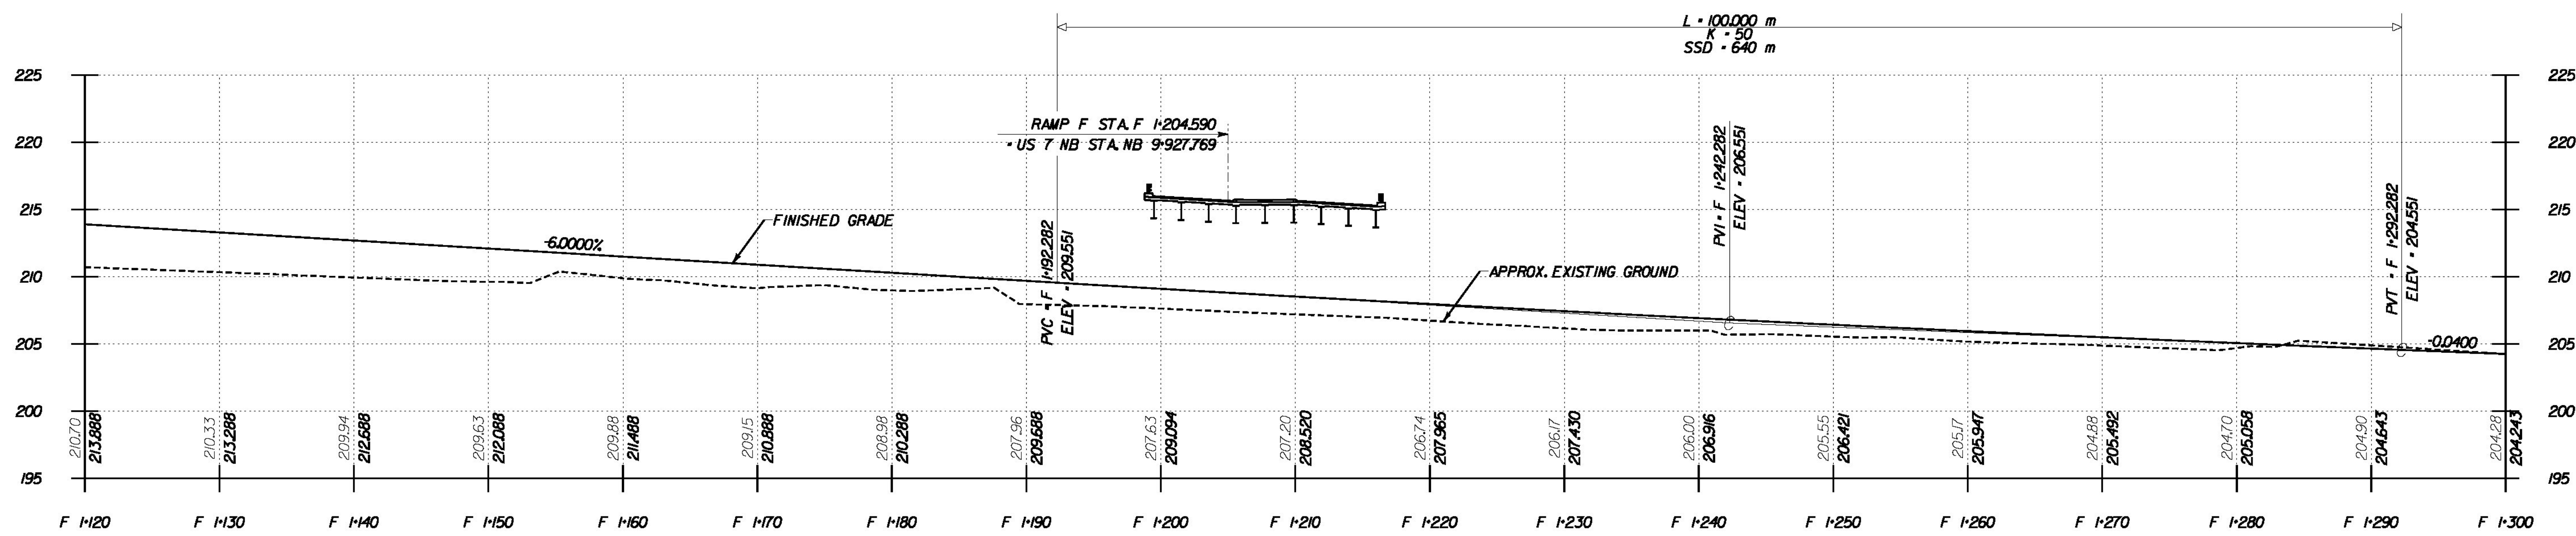

RAMP F PROFILE

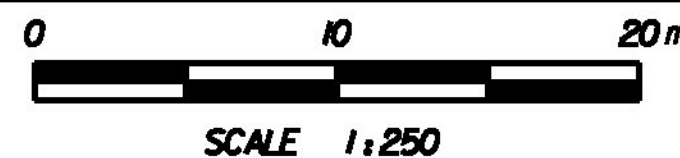

**STATE OF VERMONT
AGENCY OF TRANSPORTATION**

Town Of	BENNINGTON	Bridge No.	13N
Highway No.		Log Sta.	
		Surv. Sta.	
US ROUTE 7 NB OVER VT ROUTE 279 EB			
HIGHWAY PROFILES			
Designed By	M. CHENETTE	Drawn By	E. ALLING
Checked By	M. CHENETTE	Date	11/09
		Bridge Design Supervisor	G. BOGUE
		Date	11/09
PROJECT	BENNINGTON	PROJECT NO.	NH F019-(154)
L.G.C. Info:			
Bridge Sheet No. BR704		Sheet 261 of 468	



1/26/2010 4:55:39 PM v:\953\active\953002\structure\design\7\plot - files\704-SI-NB-Fr-Fr.p11