


ABUTMENT 1 EXPANSION JOINT PLAN
SCALE 1:20

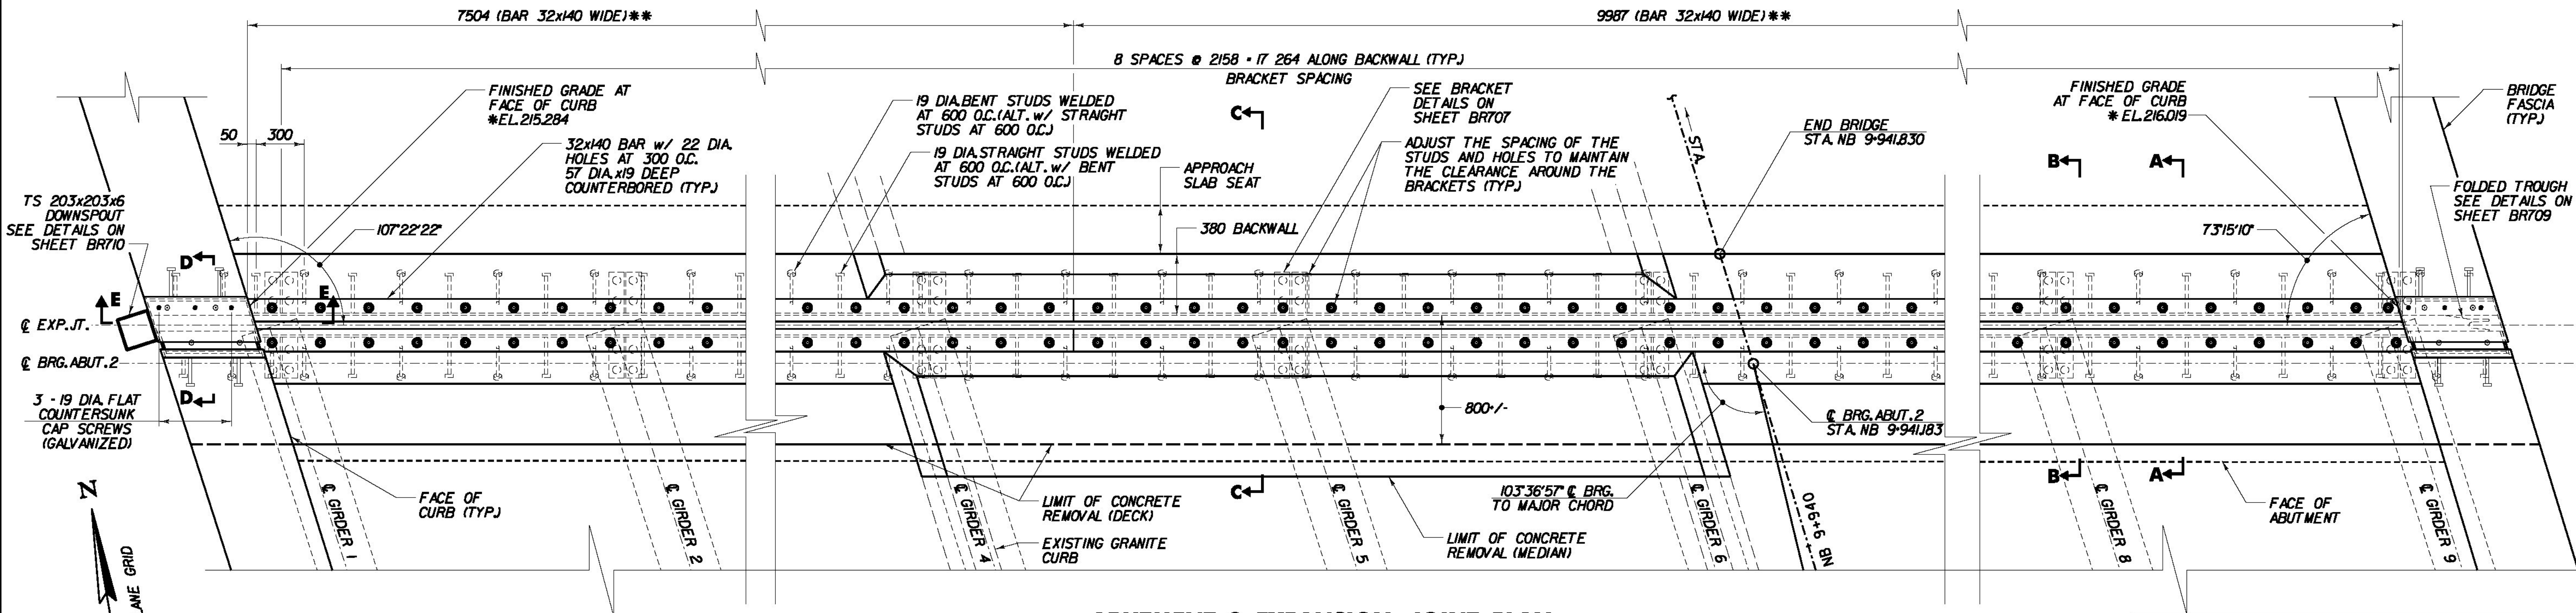

ABUTMENT 2 EXPANSION JOINT PLAN
SCALE 1:20

* ELEVATION AT FACE OF BACKWALL NOT TOP OF CURB PLATE OR 32x140 BAR
 ** CONTRACTOR SHALL VERIFY DIMENSION BY FIELD MEASUREMENT AND INCLUDE FIELD MEASUREMENT IN FABRICATION DRAWINGS.

**STATE OF VERMONT
AGENCY OF TRANSPORTATION**

Town Of	BENNINGTON	Bridge No.	13N
Highway No.	US ROUTE 7 NB OVER VT ROUTE 279 EB		Log Sta. Surv. Sta.
EXPANSION JOINT PLANS			
Designed By	M. CHENETTE	Drawn By	J. SOTER
Checked By	M. CHENETTE	Date	11/09
		Bridge Design Supervisor	G. BOGUE
PROJECT	BENNINGTON	PROJECT NO.	NH F019-(154)
L.G.C. Info		Sheet 263 of 468	
Bridge Sheet No. BR706			



1/25/2010 4:53:44 PM v:\953\active\15022\structure\design\17\plot - file\8\706-SI7NB-Exp-Joint.dwg