


ABUTMENT 1 EXPANSION JOINT PLAN
SCALE 1:20

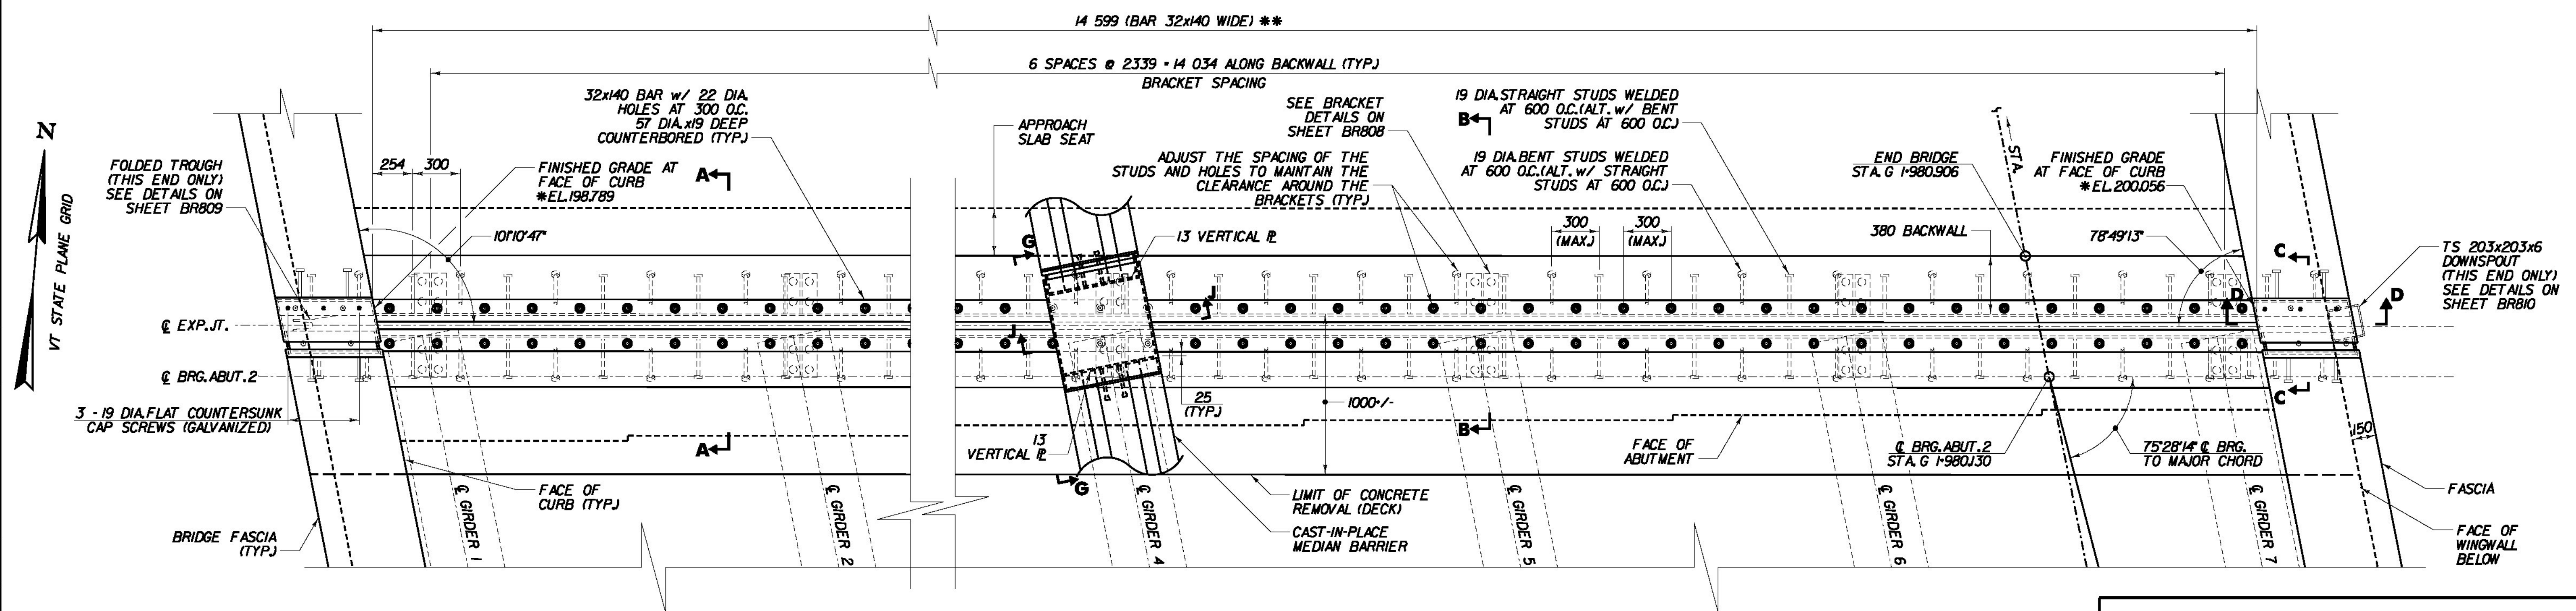

ABUTMENT 2 EXPANSION JOINT PLAN
SCALE 1:20

* ELEVATION AT FACE OF BACKWALL NOT TOP OF CURB PLATE OR 32x140 BAR

** CONTRACTOR SHALL VERIFY DIMENSION BY FIELD MEASUREMENT AND INCLUDE FIELD MEASUREMENT IN FABRICATION DRAWINGS.

**STATE OF VERMONT
AGENCY OF TRANSPORTATION**

Town Of	BENNINGTON	Bridge No.	14A
Highway No.		Log Sta.	
		Surv. Sta.	
RAMP G/S OVER VT ROUTE 279 WB			
EXPANSION JOINT PLANS			
Designed By	M. CHENETTE	Drawn By	A. THIBAUT
Checked By	M. CHENETTE	Date	11/09
		Bridge Design Supervisor	G. BOGUE
		Date	11/09
PROJECT	BENNINGTON	PROJECT NO.	NH F019-(154)
L.G.C. Info			
Bridge Sheet No.	BR807	Sheet	282 of 468



1/25/2010 4:54:37 PM v:\953\active\1953\002\structure\design\br807 - file\807-SRAMPS-Exp -J-Plan.dwg