


ABUTMENT 1 EXPANSION JOINT PLAN
SCALE 1:20

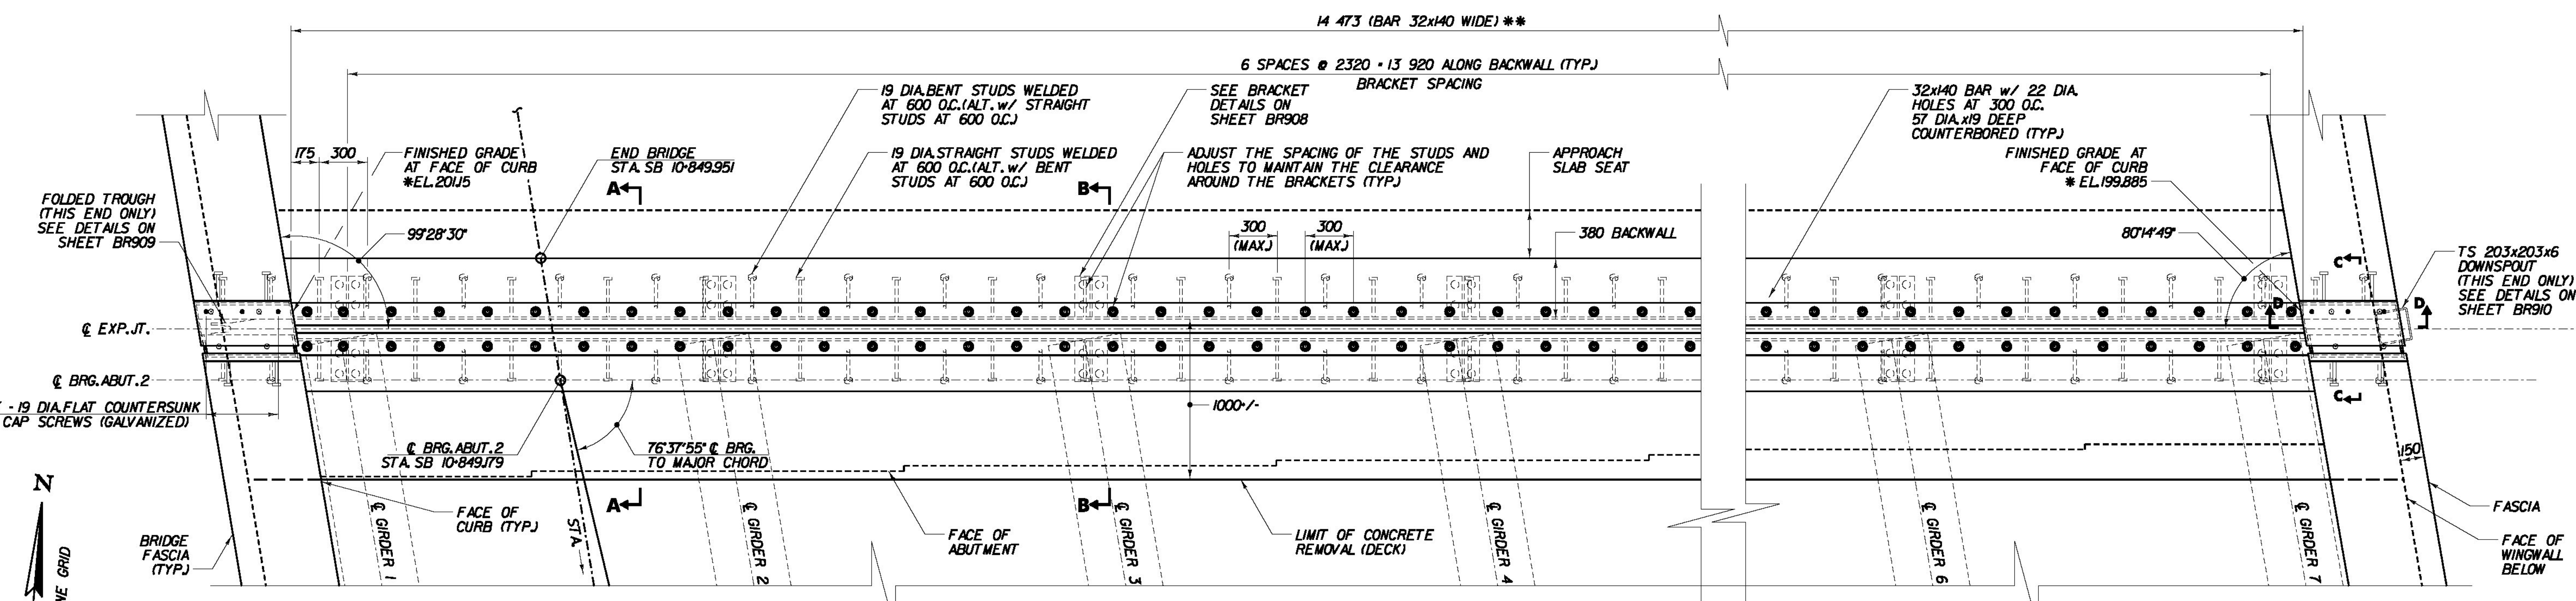

ABUTMENT 2 EXPANSION JOINT PLAN
SCALE 1:20

* ELEVATION AT FACE OF BACKWALL NOT TOP OF CURB PLATE OR 32x140 BAR
 ** CONTRACTOR SHALL VERIFY DIMENSION BY FIELD MEASUREMENT AND INCLUDE FIELD MEASUREMENT IN FABRICATION DRAWINGS.

STATE OF VERMONT AGENCY OF TRANSPORTATION

Town Of	BENNINGTON	Bridge No.	14S
Highway No.	US ROUTE 7 SB OVER VT ROUTE 279 WB		Log Sta.
			Surv. Sta.
EXPANSION JOINT PLANS			
Designed By	M. CHENETTE	Drawn By	J. SOTER
Checked By	M. CHENETTE	Date	11/09
		Bridge Design Supervisor	G. BOGUE
PROJECT	BENNINGTON	Date	11/09
		PROJECT NO.	NH FO19-(154)
L.G.C. Info			
Bridge Sheet No.	BR907	Sheet	301 of 468



1/26/2010 4:55:29 PM v:\953\active\953\002\structure\abutment\br907-Exp-Joint.dwg