


G 1+900

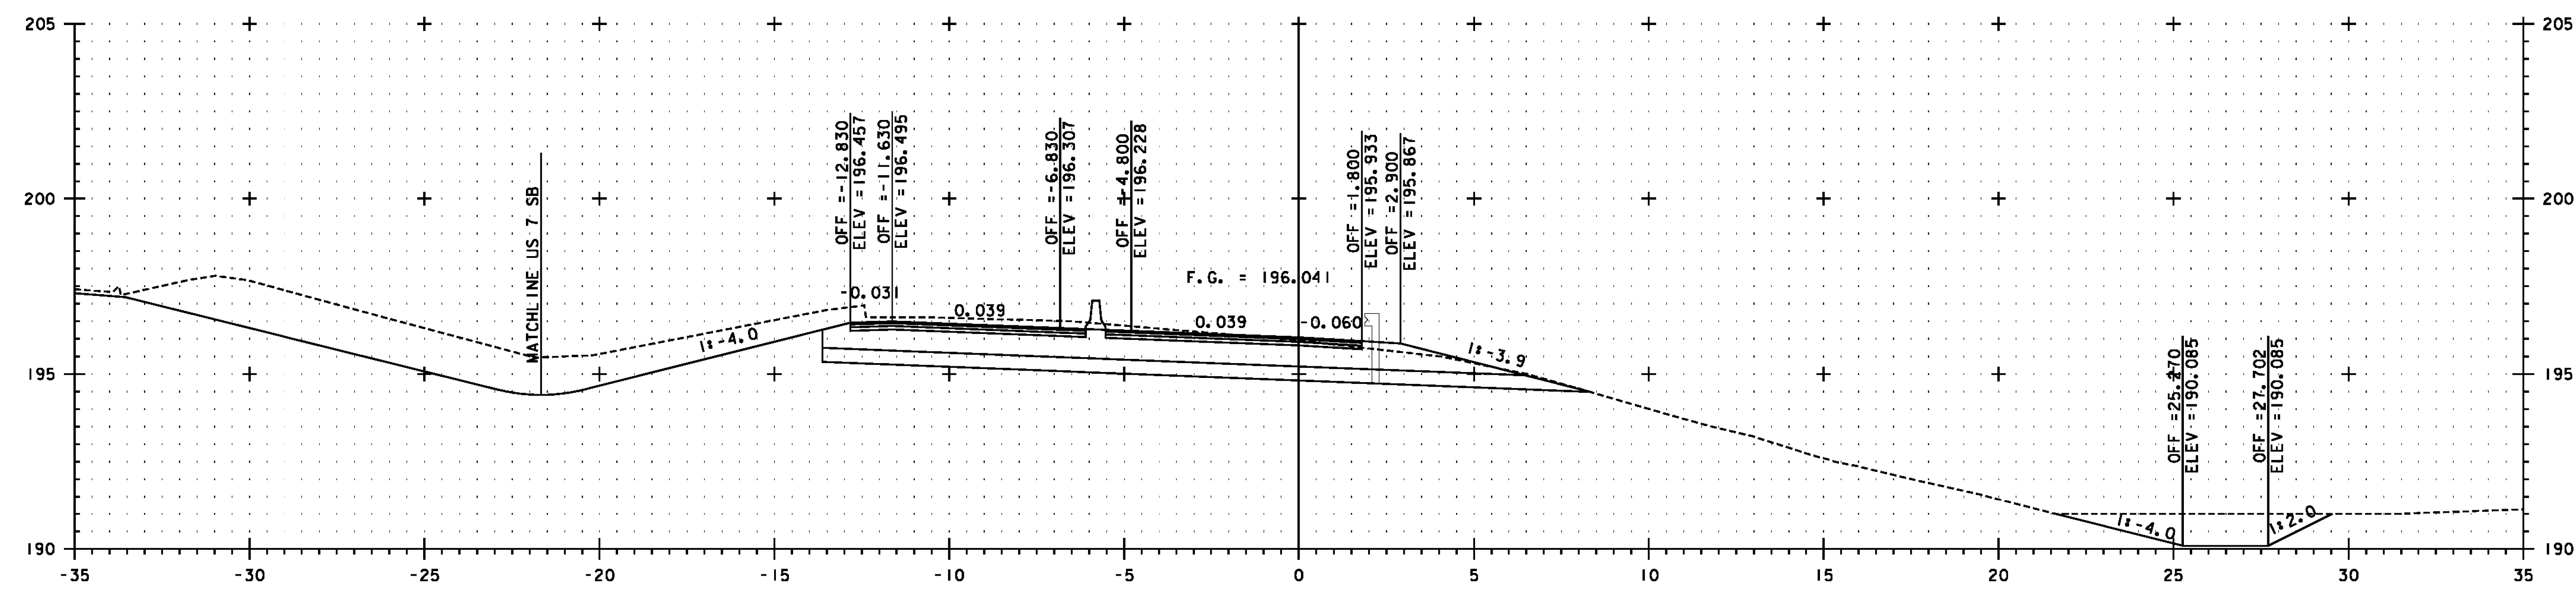

G 1+880

SEE NOTE ON SHEET 370



PROJECT NAME:	BENNINGTON
PROJECT NUMBER:	NH 019-(154)
FILE NAME:	...\\plot_files\zd307c4xs.rampG.ptf
PLOT DATE:	1/26/2010
DESIGN SUPERVISOR:	GREG EDWARDS
DRAWN BY:	STANTEC
DESIGNED BY:	MARC FOISY
CHECKED BY:	GARY SANTY
RAMP G CROSS SECTION	GXS-04
SHEET	373 OF 468

1/26/2010 4:57:06 PM V:\1953\getlive\1953\002A\tr\anspor\101101\dr\dwg\con\tr\cp1\_4\plot\_files\zd307c4xs.rampG.ptf