



NB 10+000

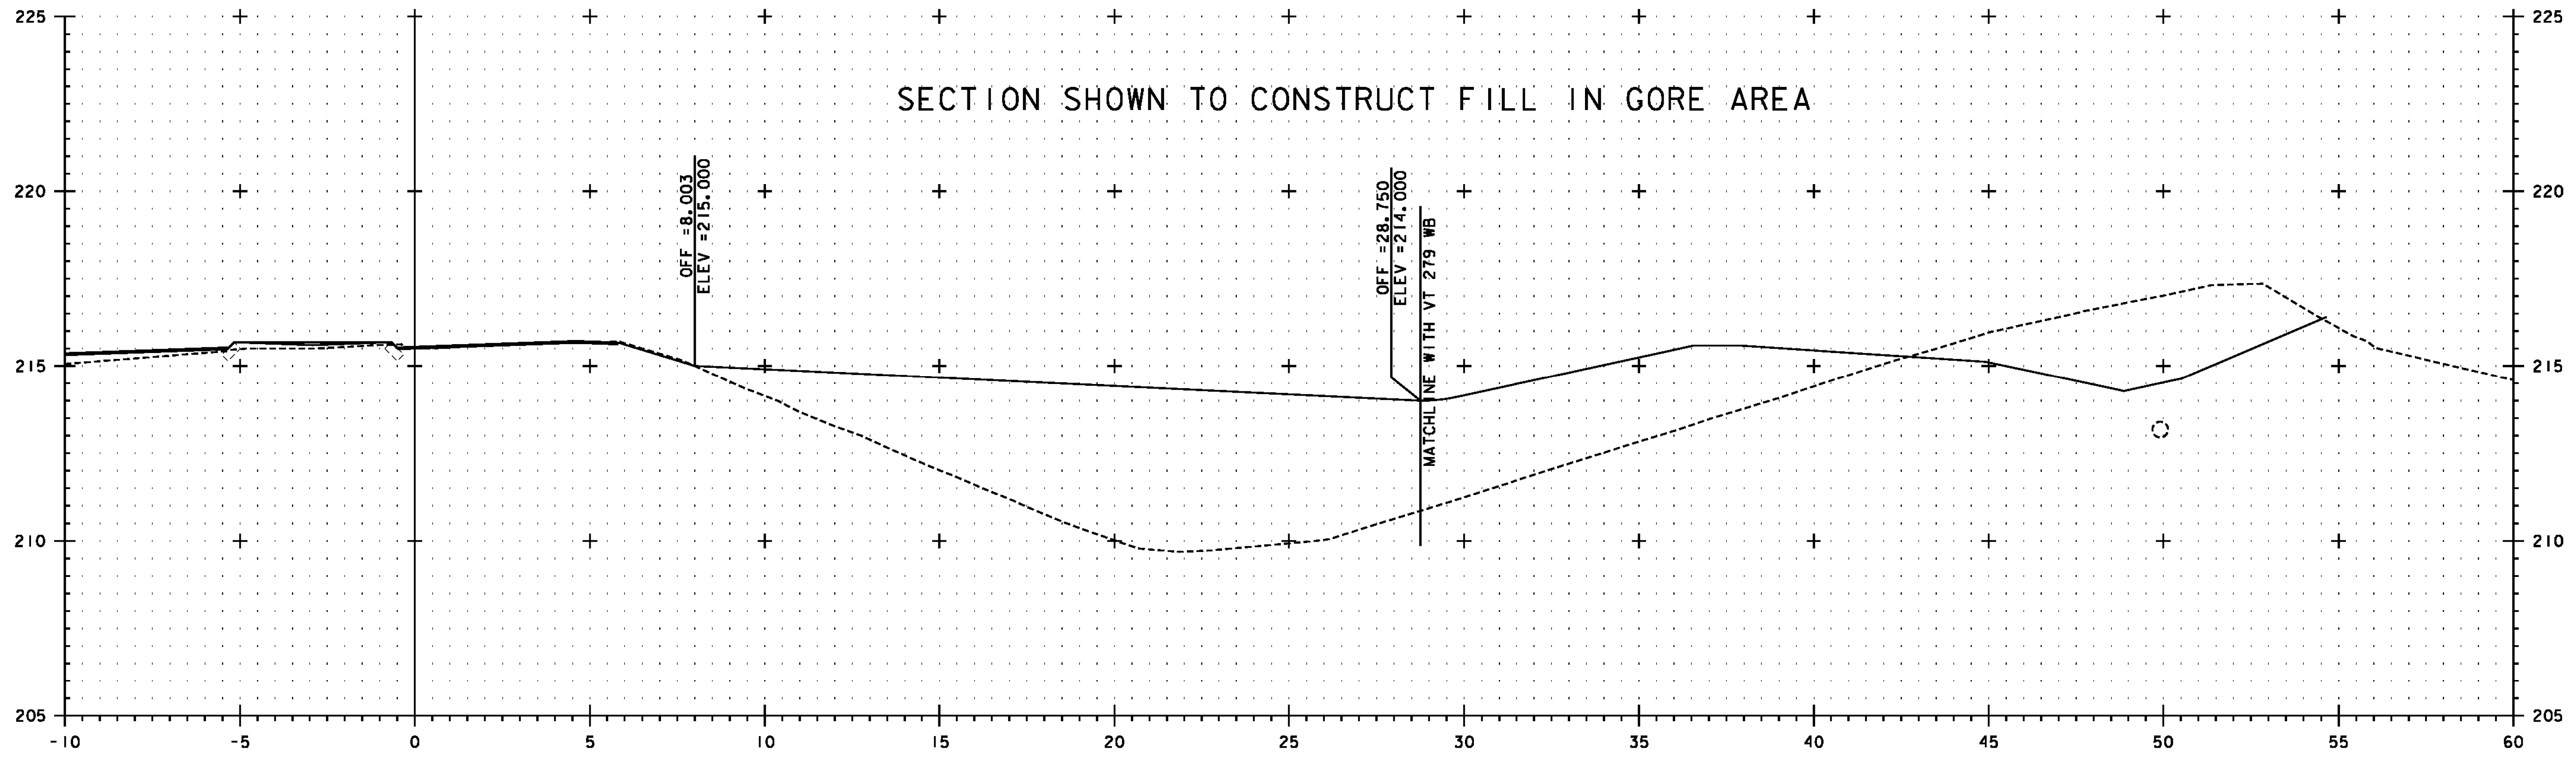

NB 9+980

SEE NOTE ON SHEET 420

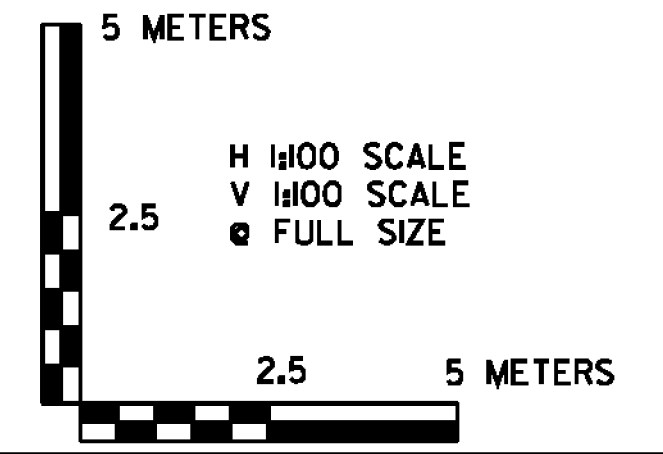

	PROJECT NAME: BENNINGTON	PLOT DATE: 1/26/2010
	PROJECT NUMBER: NH 019-(154)	DRAWN BY: STANTEC
	FILE NAME: ...plot_files\zd307c4xs.7nb.ptf	CHECKED BY: GARY SANTY
	DESIGN SUPERVISOR: GREG EDWARDS	SHEET 430 OF 468
DESIGNED BY: MARC FOISY		
US 7 NB CROSS SECTION NBX-11		

1/26/2010 4:58:22 PM v:\1953\getlive\1953\0002\transportation\drawing\conform\cst\4\plot_files\zd307c4xs.7nb.ptf