


NB 10+640

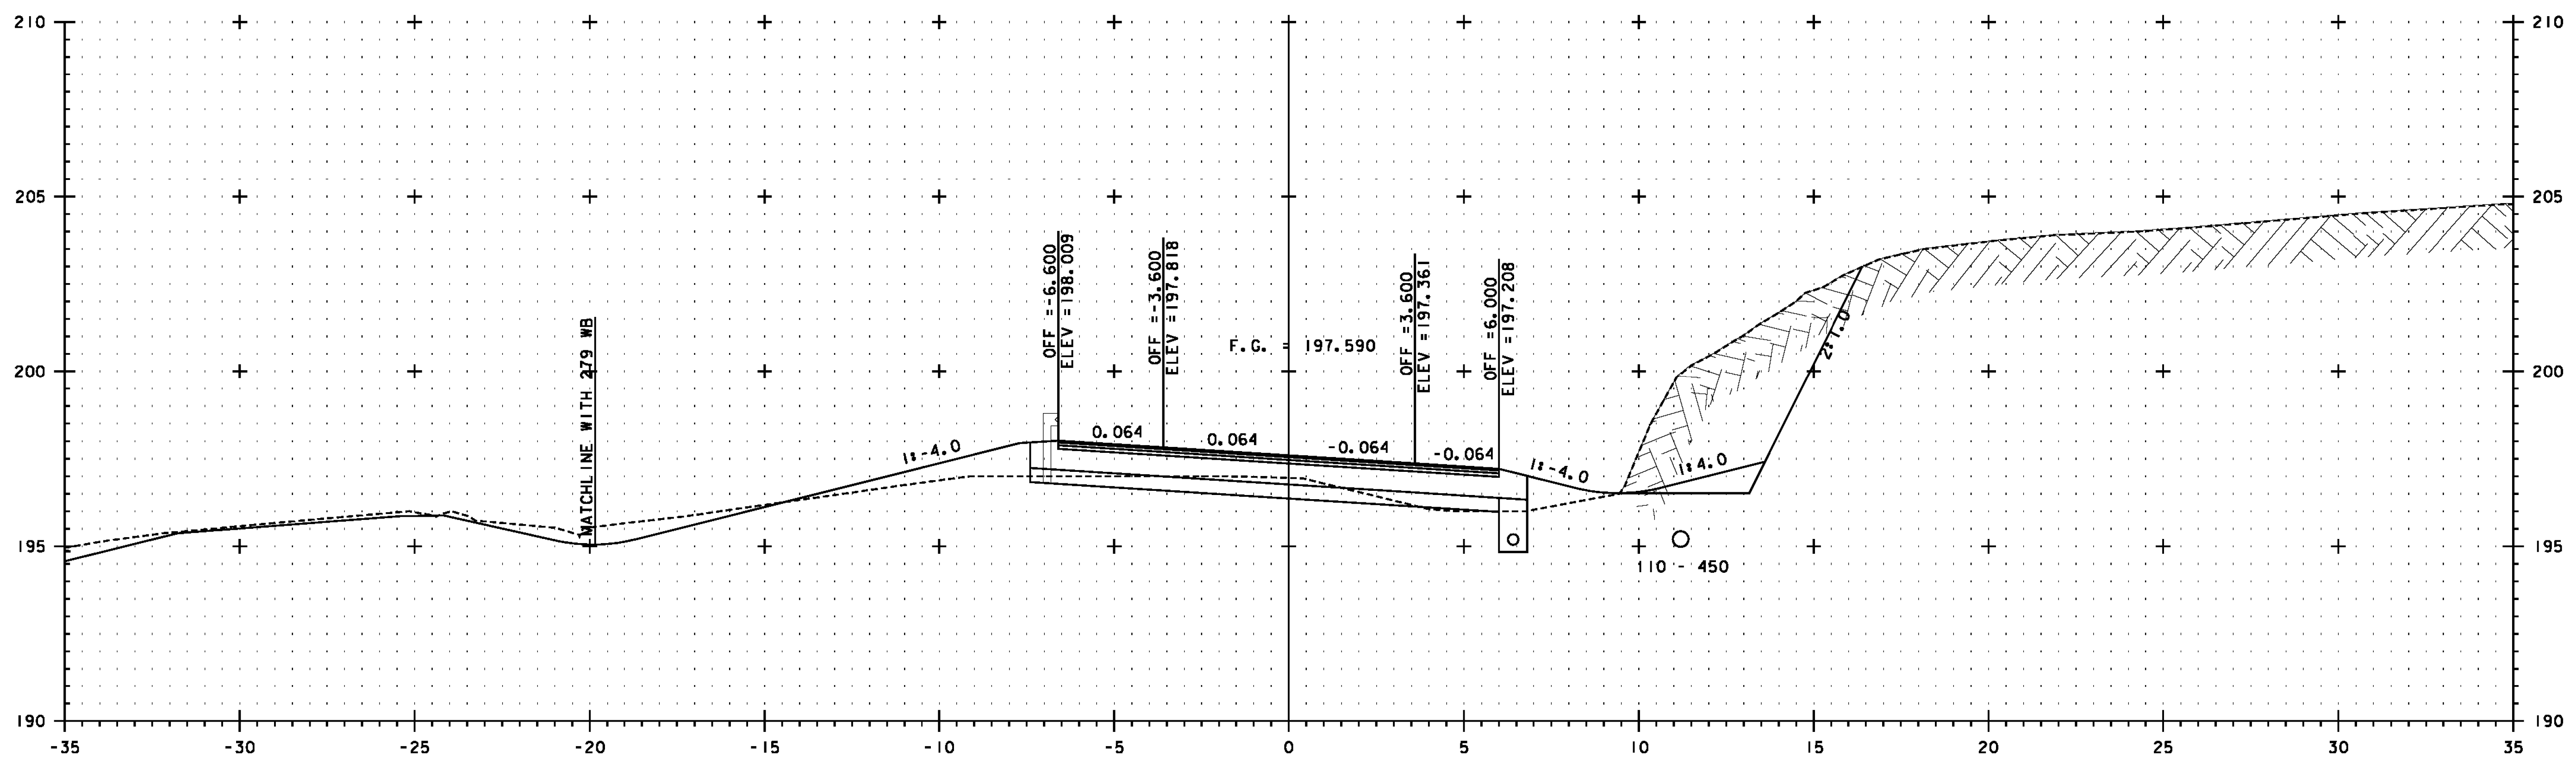

NB 10+620

SEE NOTE ON SHEET 420



PROJECT NAME: BENNINGTON	PLOT DATE: 3/16/2010
PROJECT NUMBER: NH 019-(154)	DRAWN BY: STANTEC
FILE NAME: ...plot_files\zd307c4xs.7nb.ptf	CHECKED BY: GARY SANTY
DESIGN SUPERVISOR: GREG EDWARDS	SHEET 435 OF 468
DESIGNED BY: MARC FOISY	
US 7 NB CROSS SECTION NBX-16	

3/16/2010 5:08:12 PM v:\1953\getlive\1953\002\transportation\drw\ng\confr\cst_4\plot_files\zd307c4xs.7nb.ptf