


NB 10+720



NB 10+700

SEE NOTE ON SHEET 420

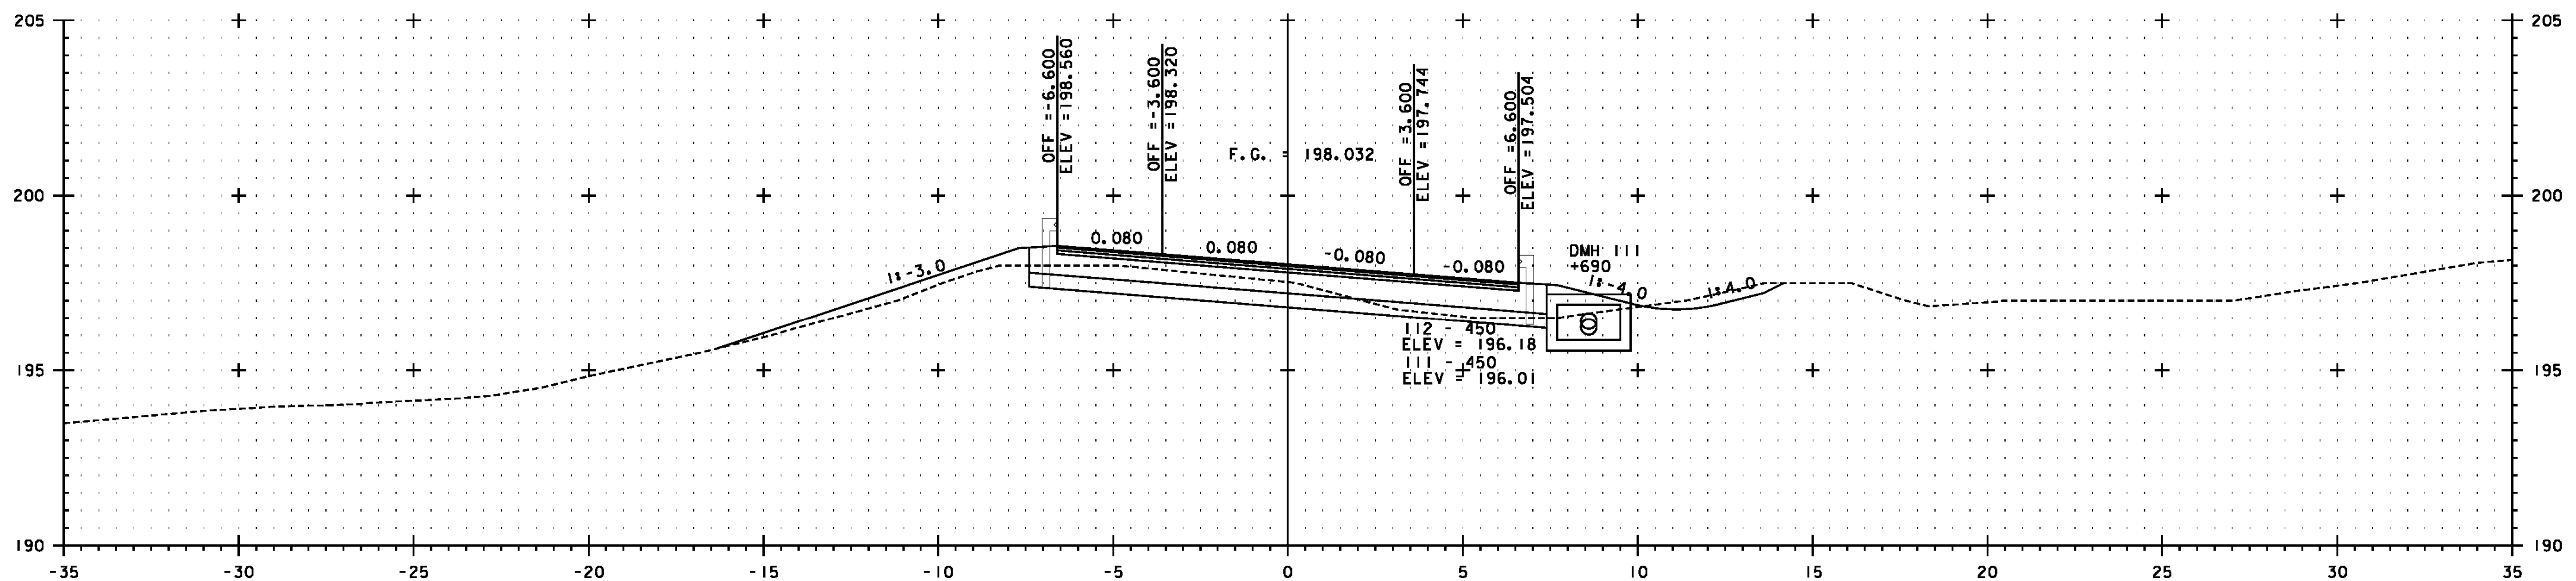

PROJECT NAME: BENNINGTON	
PROJECT NUMBER: NH 019-(154)	
FILE NAME: ...plot_files\zd307c4xs.7nb.ptf	PLOT DATE: 3/16/2010
DESIGN SUPERVISOR: GREG EDWARDS	DRAWN BY: STANTEC
DESIGNED BY: MARC FOISY	CHECKED BY: GARY SANTY
US 7 NB CROSS SECTION NBX-18	
SHEET 437 OF 468	

3/16/2010 11:45:32 AM v:\1953\getlive\1953\0002\tr\anspor\station\dr\cwg\ng\confr\cst_4\plot_files\zd307c4xs.7nb.ptf