



SB 9+840

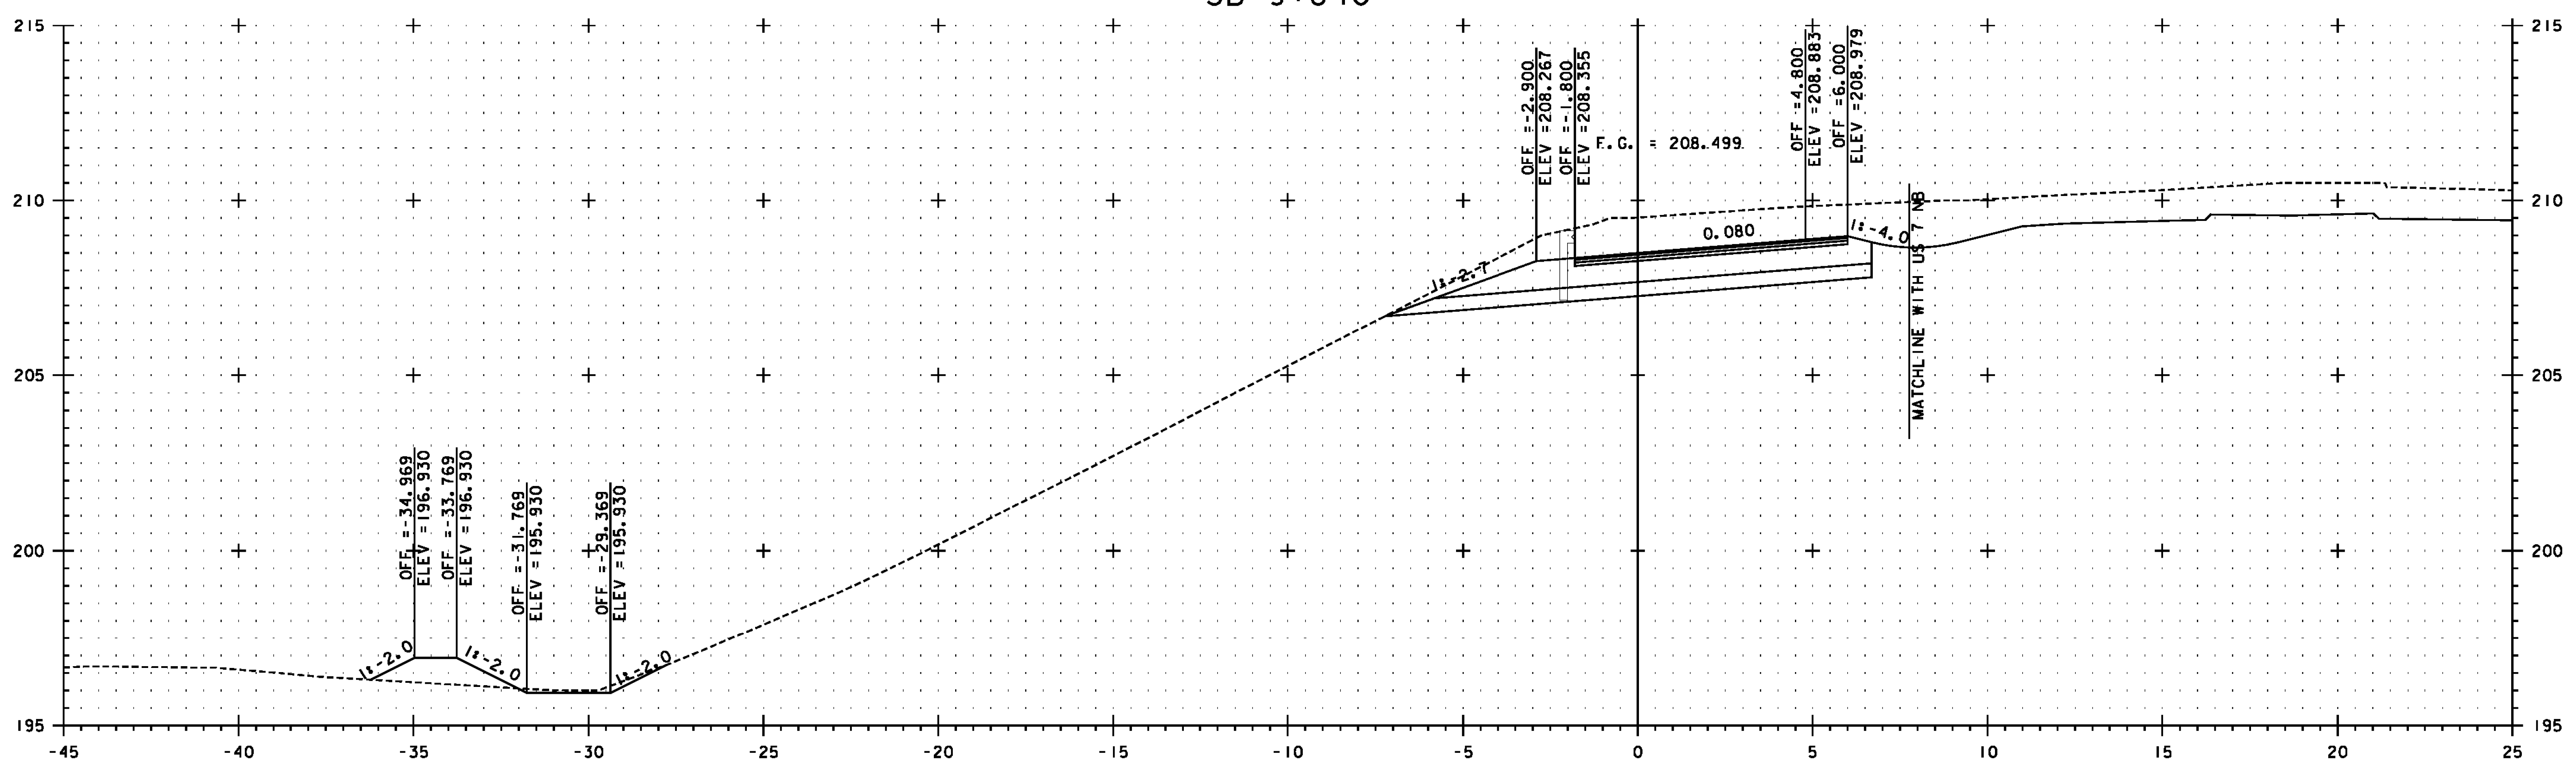

SB 9+820

SEE NOTE ON SHEET 447

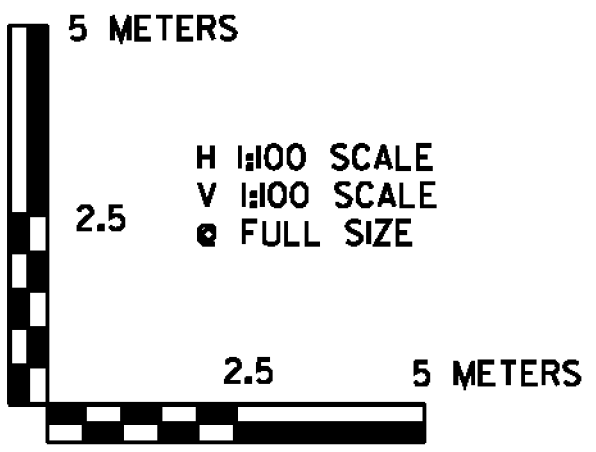

PROJECT NAME:	BENNINGTON	PLOT DATE:	3/16/2010
PROJECT NUMBER:	NH 019-(154)	DRAWN BY:	STANTEC
FILE NAME:	...plot_files\zd307c4xs.7SB.ptf	CHECKED BY:	GARY SANTY
DESIGN SUPERVISOR:	GREG EDWARDS	SHEET	449 OF 468
DESIGNED BY:	MARC FOISY		
US 7 SB CROSS SECTION SBX-03			

3/16/2010 3:46:11 PM V:\1953\getlive\19530002A\tramsport\10110\drw\ng\comfr\cst\4\plot_files\zd307c4xs_7SB.ptf