


SB 9+960

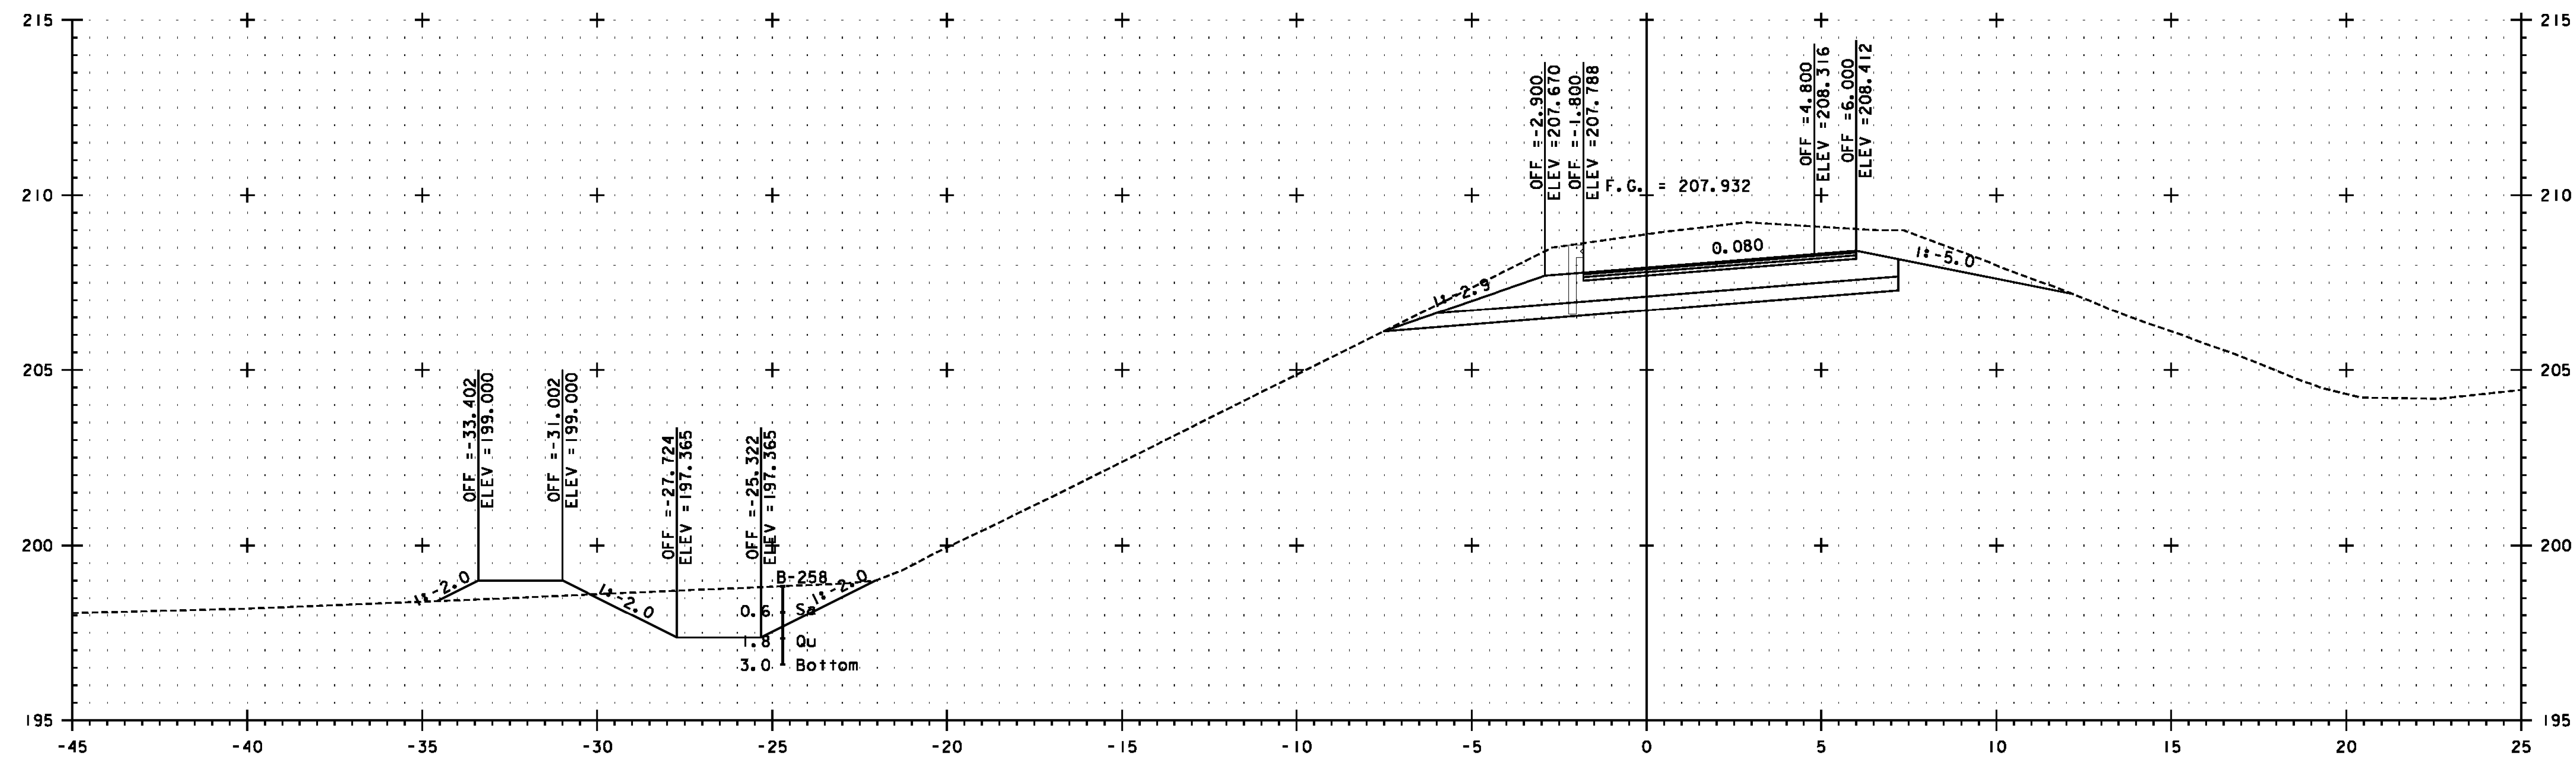

SB 9+940

SEE NOTE ON SHEET 447



PROJECT NAME:	BENNINGTON	PLOT DATE:	1/26/2010
PROJECT NUMBER:	NH 019-(154)	DRAWN BY:	STANTEC
FILE NAME:	...plot_files\zd307c4xs.7SB.ptf	CHECKED BY:	GARY SANTY
DESIGN SUPERVISOR:	GREG EDWARDS	SHEET	452 OF 468
DESIGNED BY:	MARC FOISY		
US 7 SB CROSS SECTION SBX-06			

1/26/2010 4:58:49 PM v:\1953\getlive\1953\0002\tr\anspor\101\on\dr\c\mg\com\tr\cst_4\p\p1+-files\zd307c4xs_7SB.p1f