



BL 2+100

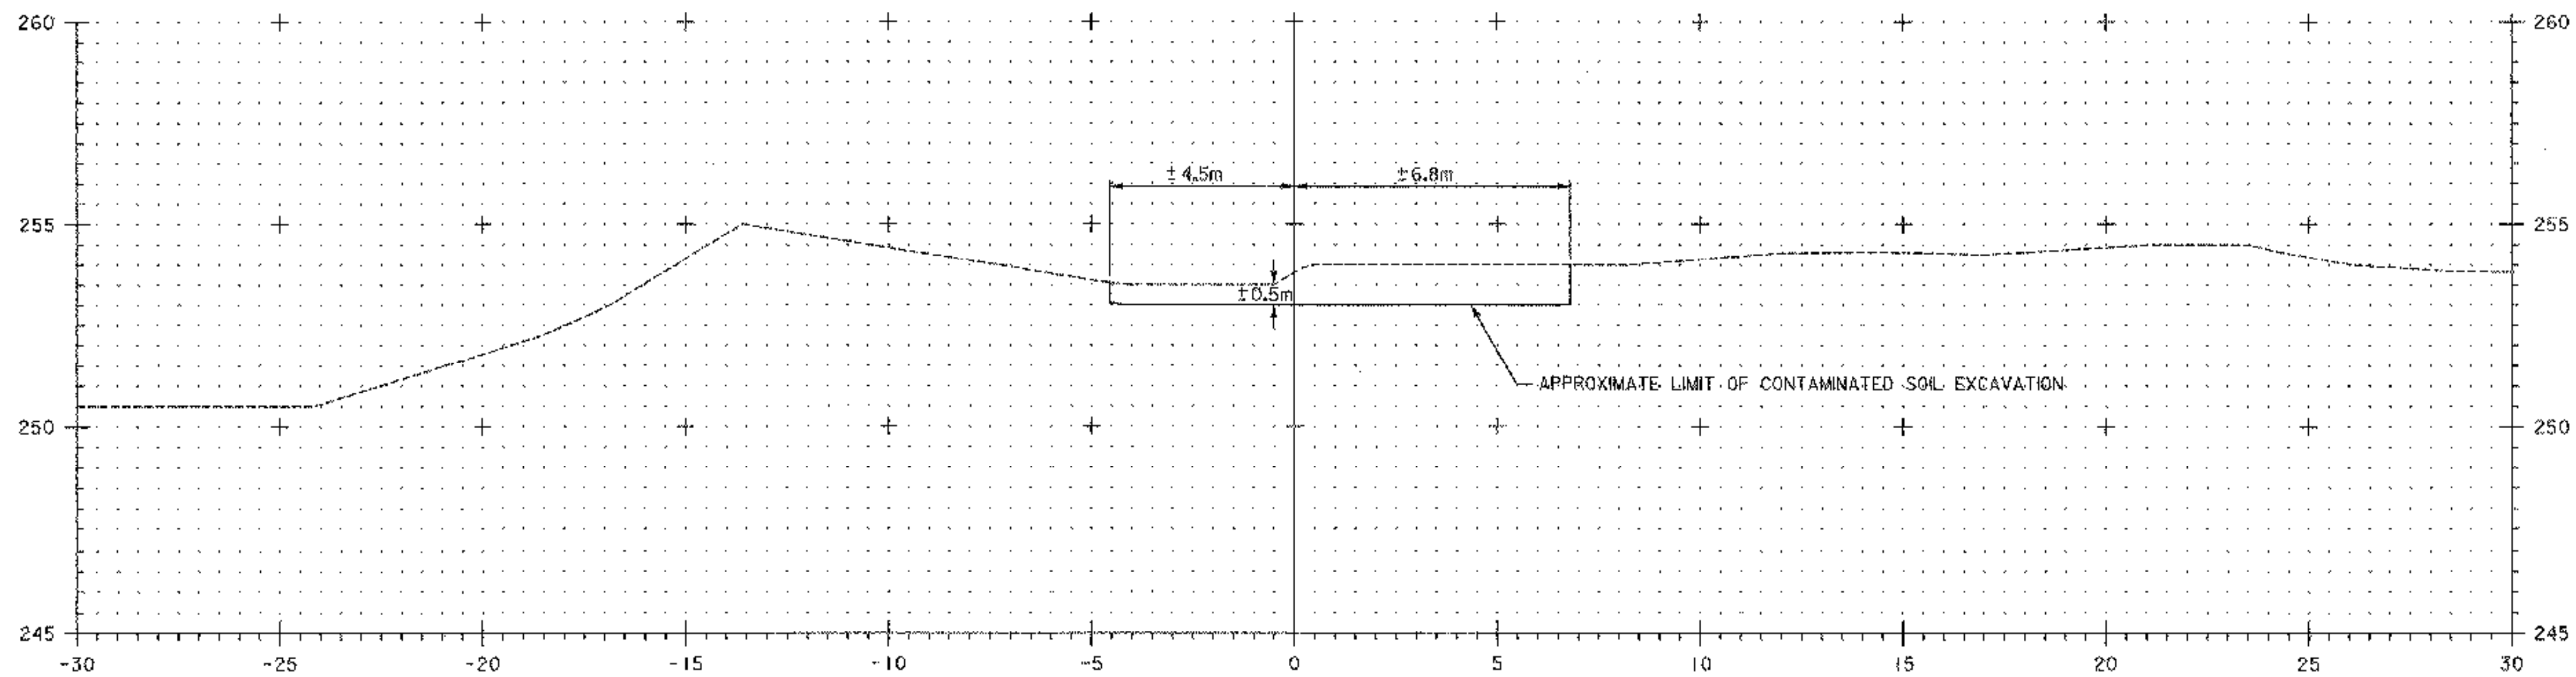

BL 2+080

SEE PROJECT FILES

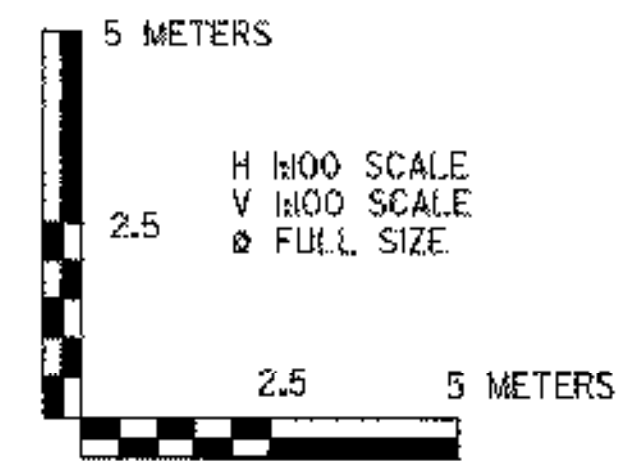

VERMONT AGENCY OF TRANSPORTATION	
	PROJECT NAME: BENNINGTON
	PROJECT NUMBER: NH 019-1(55)
	FILE NAME: ...\\zd307c5x6_baseline.plt
	PLOT DATE: 3/28/2008
DESIGN SUPERVISOR: GREG EDWARDS	DRAWN BY: STANTEC
DESIGNED BY: MARC FOISY	CHECKED BY: GARY SANTY
BASLINE CROSS SECTIONS BL-03	SHEET 19 OF 19

Y:\1923\ocofive\15316002\1\transport\01\drawing\contr\cot_5\plot_files\z307c5x6_baseline.plt