


646.402 DURABLE 4 INCH WHITE LINE, THERMOPLASTIC  
 (ALL LINES WILL INCLUDE EDGE LINE BREAKS AND  
 RADIUS FOR TOWN HIGHWAYS)  
 VT. ROUTE 67A:  
 STA 99+50.00 - STA 105+00.00 EDGE LINE LT/RT

646.412 DURABLE 4 INCH YELLOW LINE, THERMOPLASTIC  
 (ALL LINES WILL INCLUDE C/L BREAKS FOR  
 TOWN HIGHWAYS) S=SOLID, D=DASHED  
 VT. ROUTE 67A:  
 STA 99+50.00 - STA 105+00.00 LT C RT  
 S - S

646.602 TEMPORARY 4 INCH WHITE LINE, PAINT  
 (ALL LINES WILL INCLUDE EDGE LINE BREAKS AND  
 RADIUS FOR TOWN HIGHWAYS)  
 VT. ROUTE 67A:  
 STA 99+50.00 - STA 105+00.00 EDGE LINE LT/RT

646.612 TEMPORARY 4 INCH YELLOW LINE, PAINT  
 (ALL LINES WILL INCLUDE C/L BREAKS FOR  
 TOWN HIGHWAYS) S=SOLID, D=DASHED  
 VT. ROUTE 67A:  
 STA 99+50.00 - STA 105+00.00 LT C RT  
 S - S

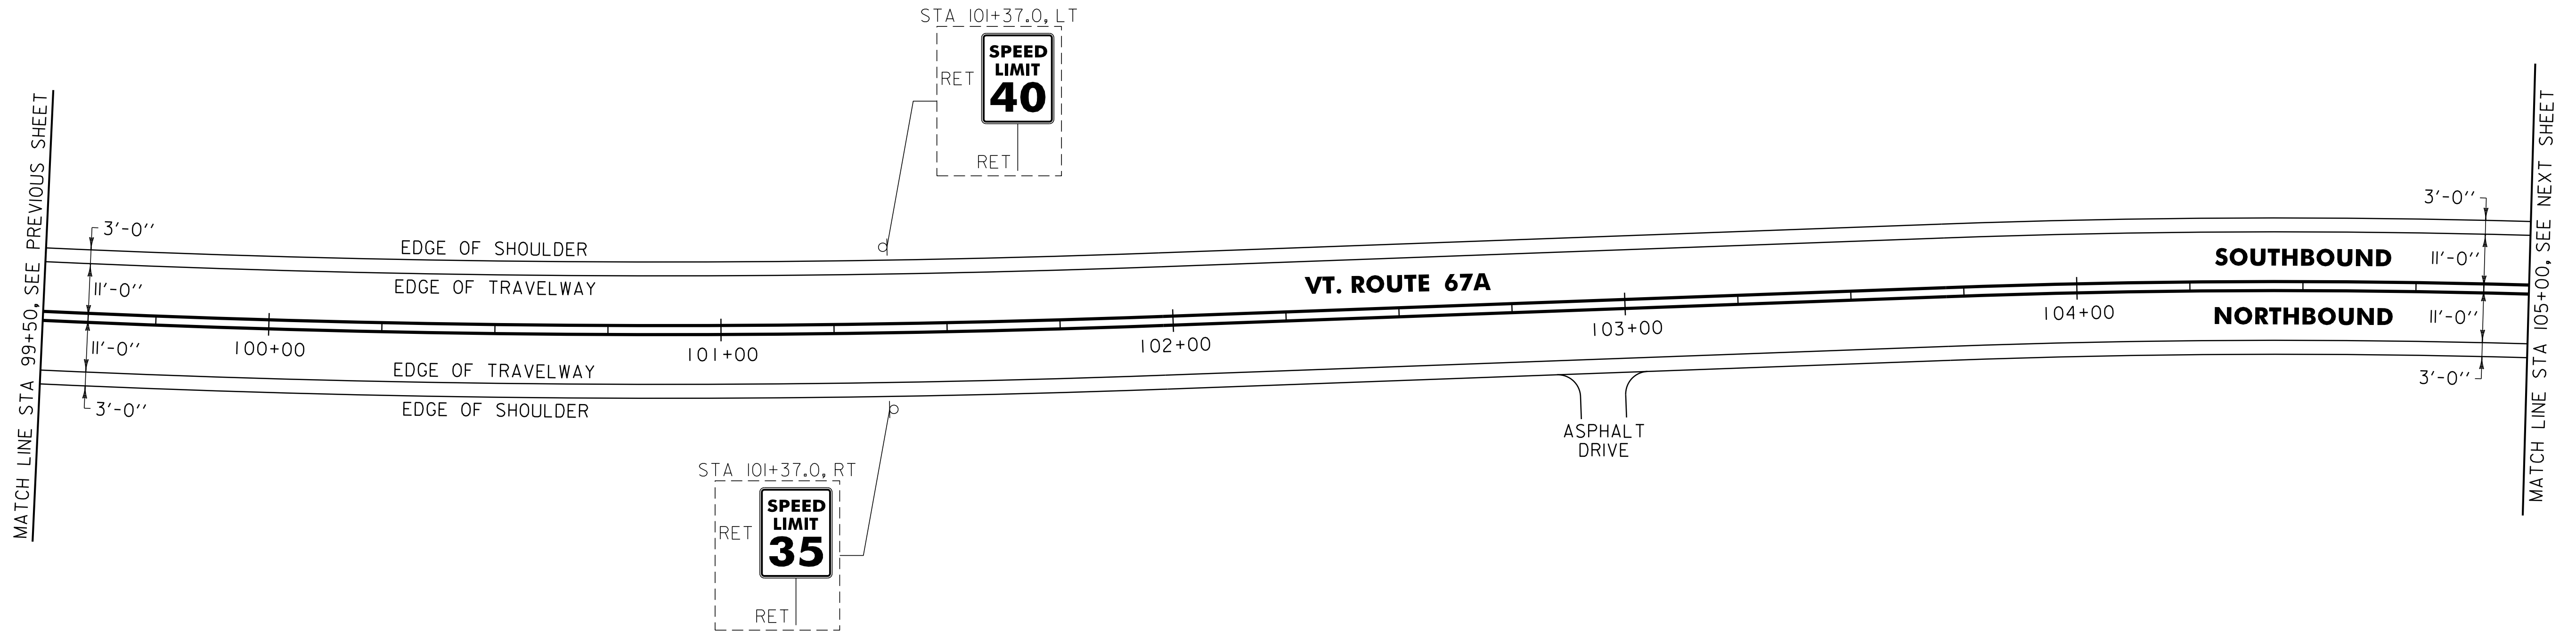

**SIGN LEGEND**  
 R = REMOVE  
 S = SALVAGE  
 N = NEW  
 RET = RETAIN  
 B-B = BACK TO BACK  
 EXISTING = - - - - -  
 NEW = \_\_\_\_\_

<b>NOT TO SCALE</b>	
<b>PROJECT LAYOUT SHEET #20</b>	PROJECT NAME: BENNINGTON
	PROJECT NUMBER: STP 2626(1)
	FILE NAME: p06b220.dgn
	PLOT DATE: 07-MAY-2012 14:2
DESIGNED BY: M.J.L.	DRAWN BY: C.A.K.
DWG. NO. p06b220i20.i	CHECKED BY: D.E.G.
	SHEET 38 OF 69