


# STATE OF VERMONT AGENCY OF TRANSPORTATION




## PROPOSED IMPROVEMENT CLASS I TOWN HIGHWAY VILLAGE OF NORTH BENNINGTON COUNTY OF BENNINGTON VT. ROUTE 67

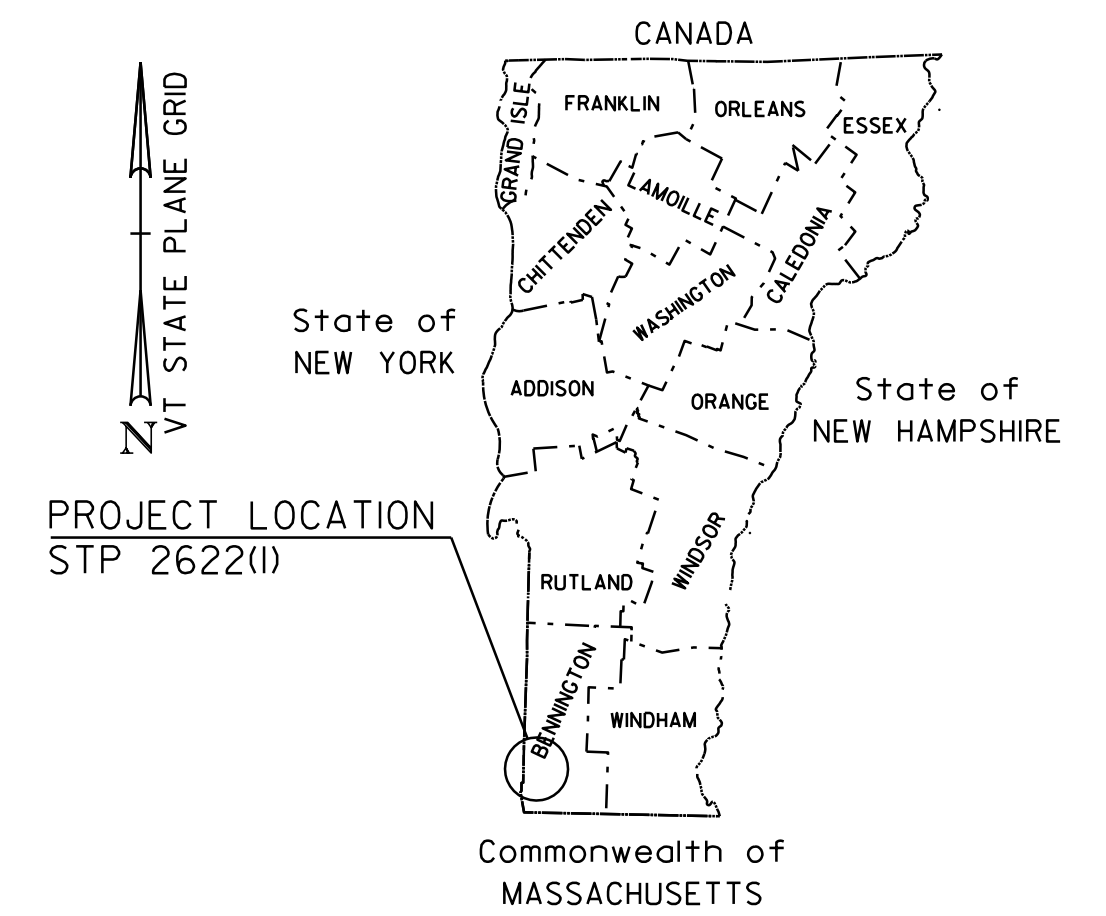

BEGINNING IN THE VILLAGE OF NORTH BENNINGTON ON VT. ROUTE 67 AT MILE MARKER 0.188 = STA 9+92.64 AND EXTENDING EASTERLY FOR A DISTANCE OF 1,346.40 FEET (0.255 MILE) TO A POINT IN THE VILLAGE OF NORTH BENNINGTON AT MILE MARKER 0.443 = STA 23+39.04 AND THEN CONTINUES EASTERLY FOR A DISTANCE OF 1,166.88 FEET (0.221 MILE) TO A POINT IN THE VILLAGE OF NORTH BENNINGTON AT MILE MARKER 0.664 = STA 35+05.92.

LENGTH OF ROADWAY 2,513.28 FT (0.476 MILE)  
LENGTH OF PROJECT 2,513.28 FT (0.476 MILE)

WORK TO BE PERFORMED UNDER THIS PROJECT INCLUDES COLD PLANING AND RESURFACING OF THE EXISTING HIGHWAY WITH A SHIM/LEVELING COURSE AND WEARING COURSE, NEW PAVEMENT MARKINGS, DRAINAGE IMPROVEMENTS, SIDEWALK RAMPS, NEW SIGNS AND INCIDENTAL ITEMS.

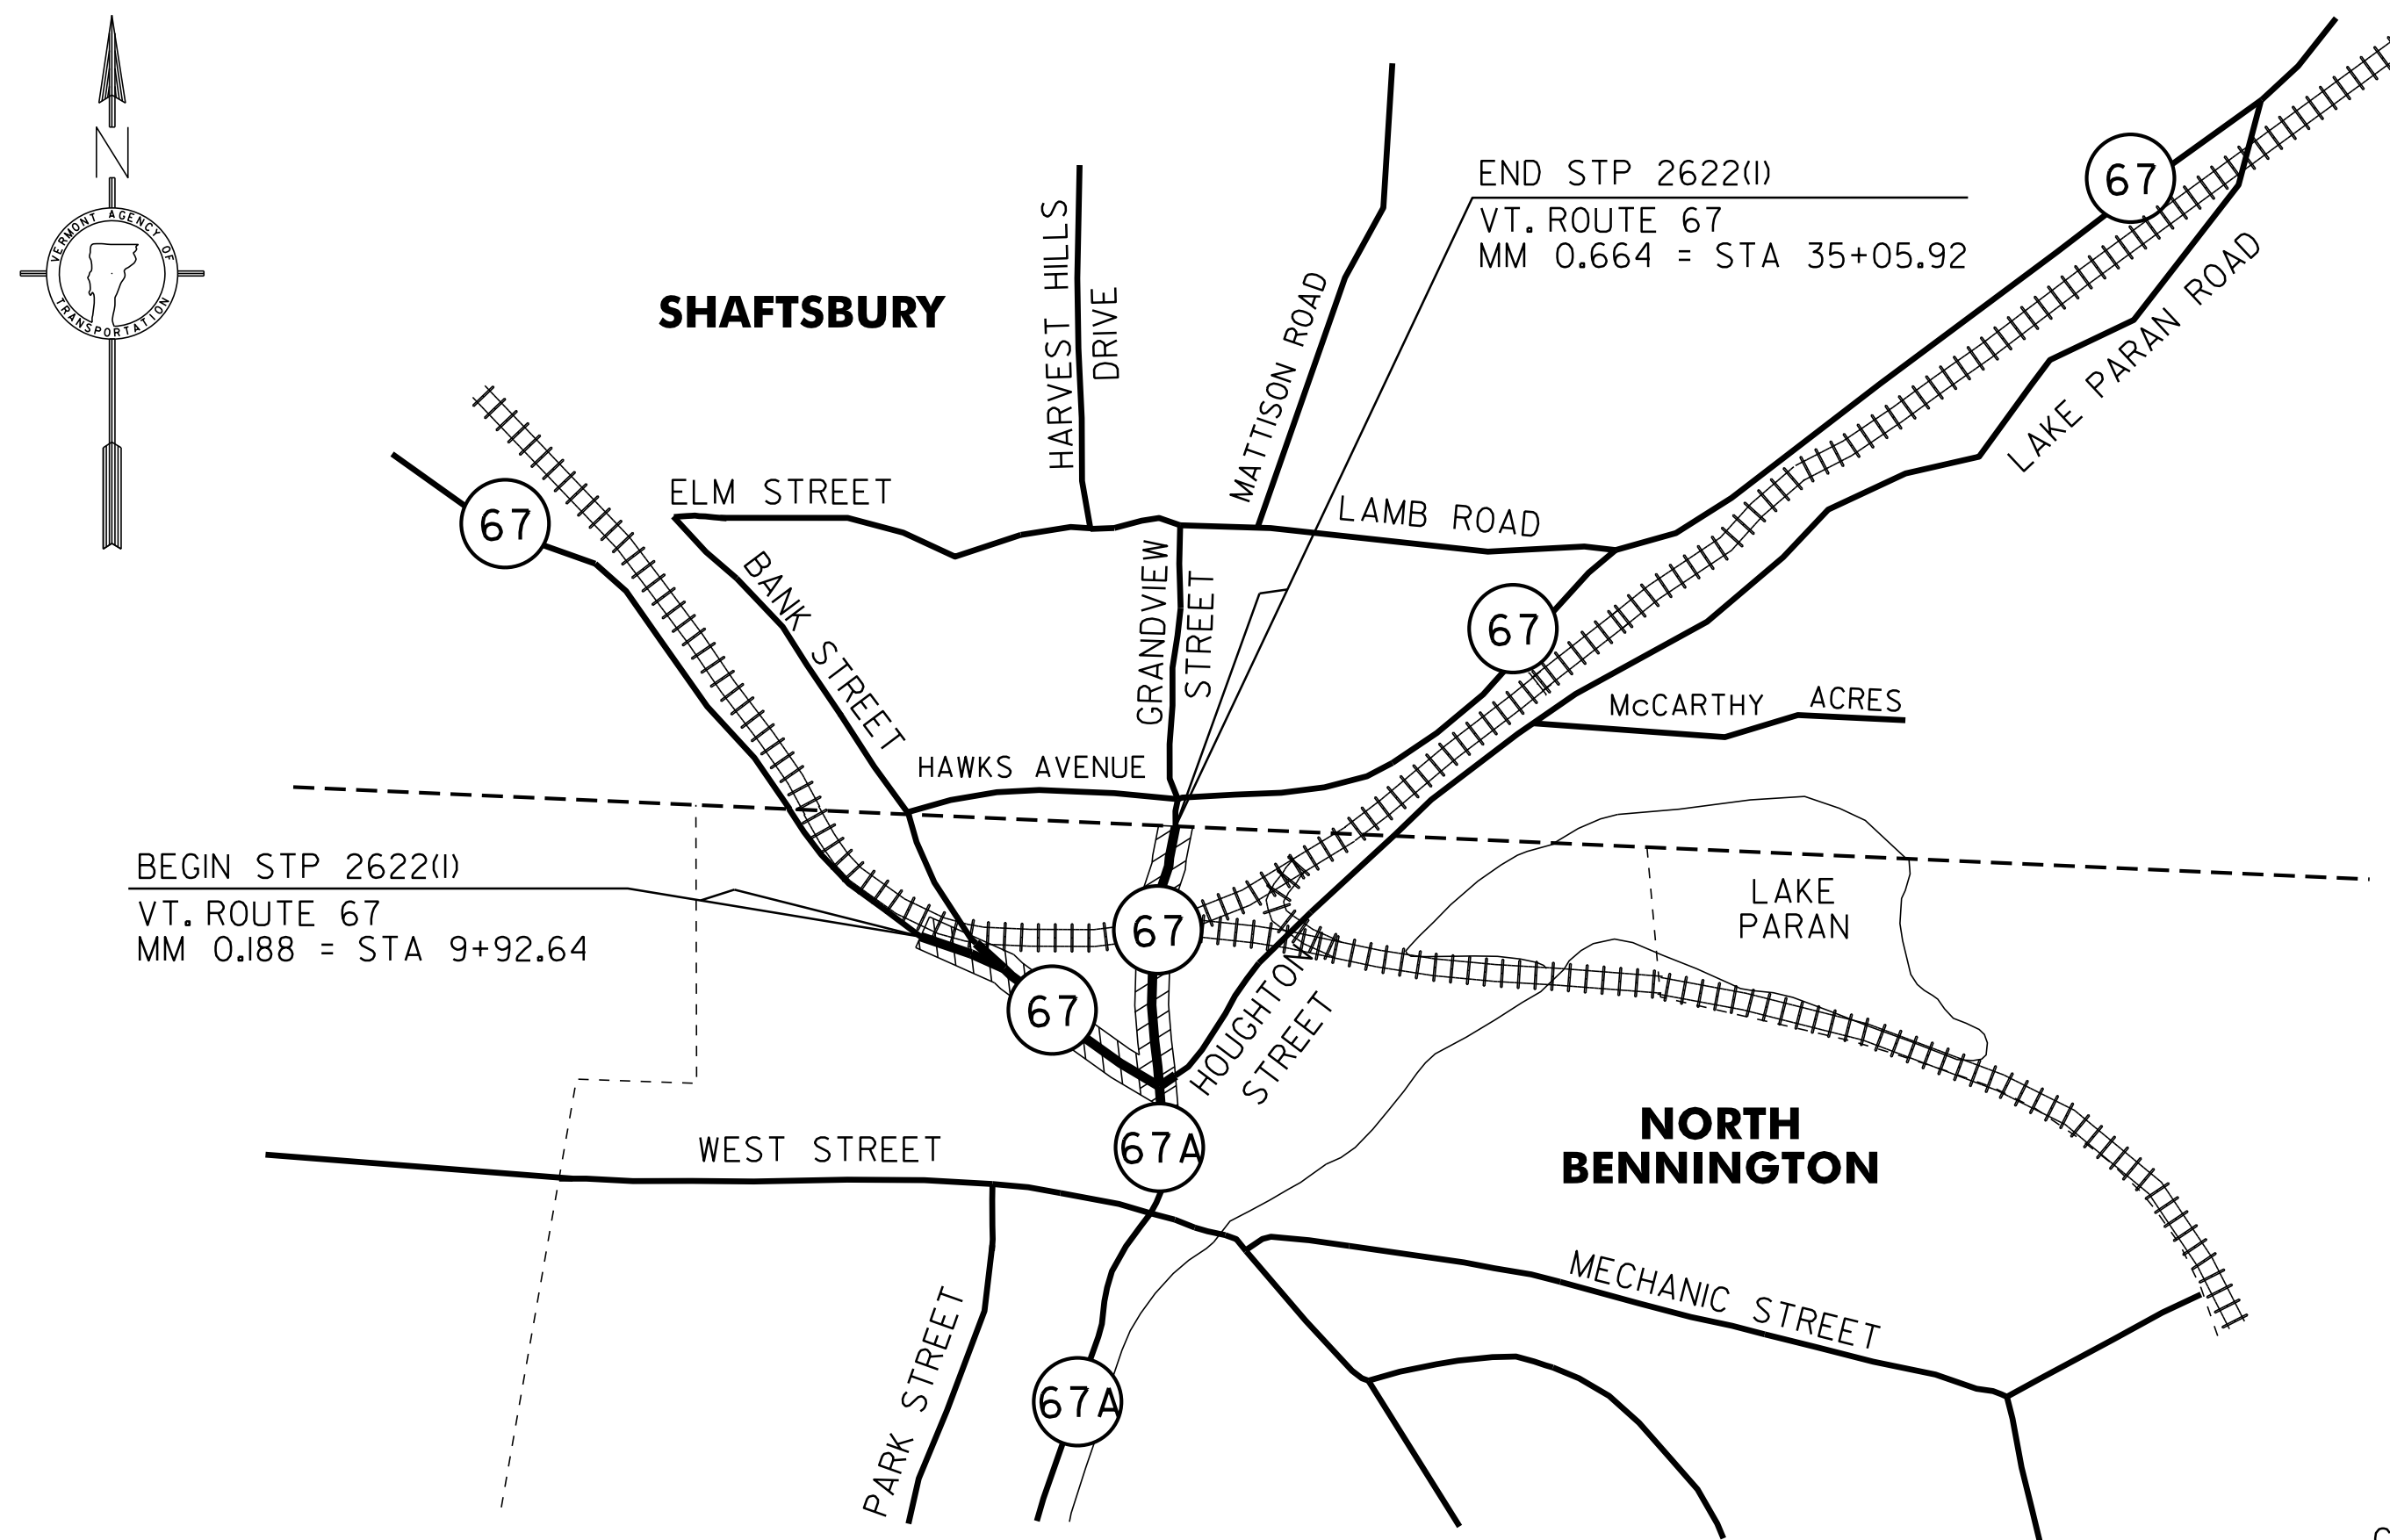

BITUMINOUS CONCRETE SUPERPAVE MIXTURE DESIGN CRITERIA	
DESIGN LANE/DESIGN LIFE ESAL	659,000
DESIGN NUMBER OF GYRATIONS	65
PERFORMANCE GRADE ASPHALT BINDER	SEE SECTION 490 GENERAL SPECIAL PROVISIONS

SECTIONS	ADT		DHV		ESALS	ESALS
	2010	2020	2010	2020	2010-2020	2010-2030
BEGIN PROJECT TO VT. 67A/ HOUGHTON STREET	4500	4600	520	530	585,000	1,318,000
VT. 67A/HOUGHTON STREET TO END PROJECT	3100	3200	370	380	394,000	891,000

THESE PLANS ARE SUBJECT TO SUCH ENGINEERING CHANGES AS MAY BE REQUIRED BY THE FEDERAL HIGHWAY ADMINISTRATION OR THE DIRECTOR OF PROGRAM DEVELOPMENT.

CONSTRUCTION IS TO BE CARRIED ON IN ACCORDANCE WITH THESE PLANS AND THE STANDARD SPECIFICATIONS FOR CONSTRUCTION DATED 2006, AS APPROVED BY THE FEDERAL HIGHWAY ADMINISTRATION ON JUNE 15, 2006 FOR USE ON THIS PROJECT, INCLUDING ALL SUBSEQUENT REVISIONS AND SUCH REVISED SPECIFICATIONS AND SPECIAL PROVISIONS AS ARE INCORPORATED IN THESE PLANS.

SURVEYED BY : NA  
SURVEYED DATE : NA

DATUM  
VERTICAL NA  
HORIZONTAL NA

PROJECT MANAGER : MIKE FOWLER  
PROJECT NAME : BENNINGTON (NORTH BENNINGTON)  
CLASS I  
PROJECT NUMBER : STP 2622 (I)  
SHEET 50 OF 69 SHEETS

CONVENTIONAL SYMBOLS	
COUNTY LINE	
TOWN LINE	
LIMITS OF ACCESS	
POINT OF ACCESS	
FENCE LINE	
STONE WALL	
TRAVELED WAY	
GUARD RAIL	
RAILROAD	
SURVEY LINE	
CULVERT	
POWER POLE	
TELEPHONE POLE	
TREES	
CONTROL OF ACCESS	
PROPERTY LINE	
R.O.W. TAKING LINE	
SLOPE RIGHTS	
TOP OF CUT	
TOE OF SLOPE	