


SIGN LEGEND

- RWA = ROAD WORK AHEAD
- RW500 = ROAD WORK 500 FEET
- SRWA = SIDE ROAD WORK AHEAD
- SRWL = SIDE ROAD WORK LEFT
- SRWR = SIDE ROAD WORK RIGHT
- ERW = END ROAD WORK
- RWN = ROAD WORK NEXT 1 MILE

◁ = PORTABLE CHANGEABLE MESSAGE SIGN

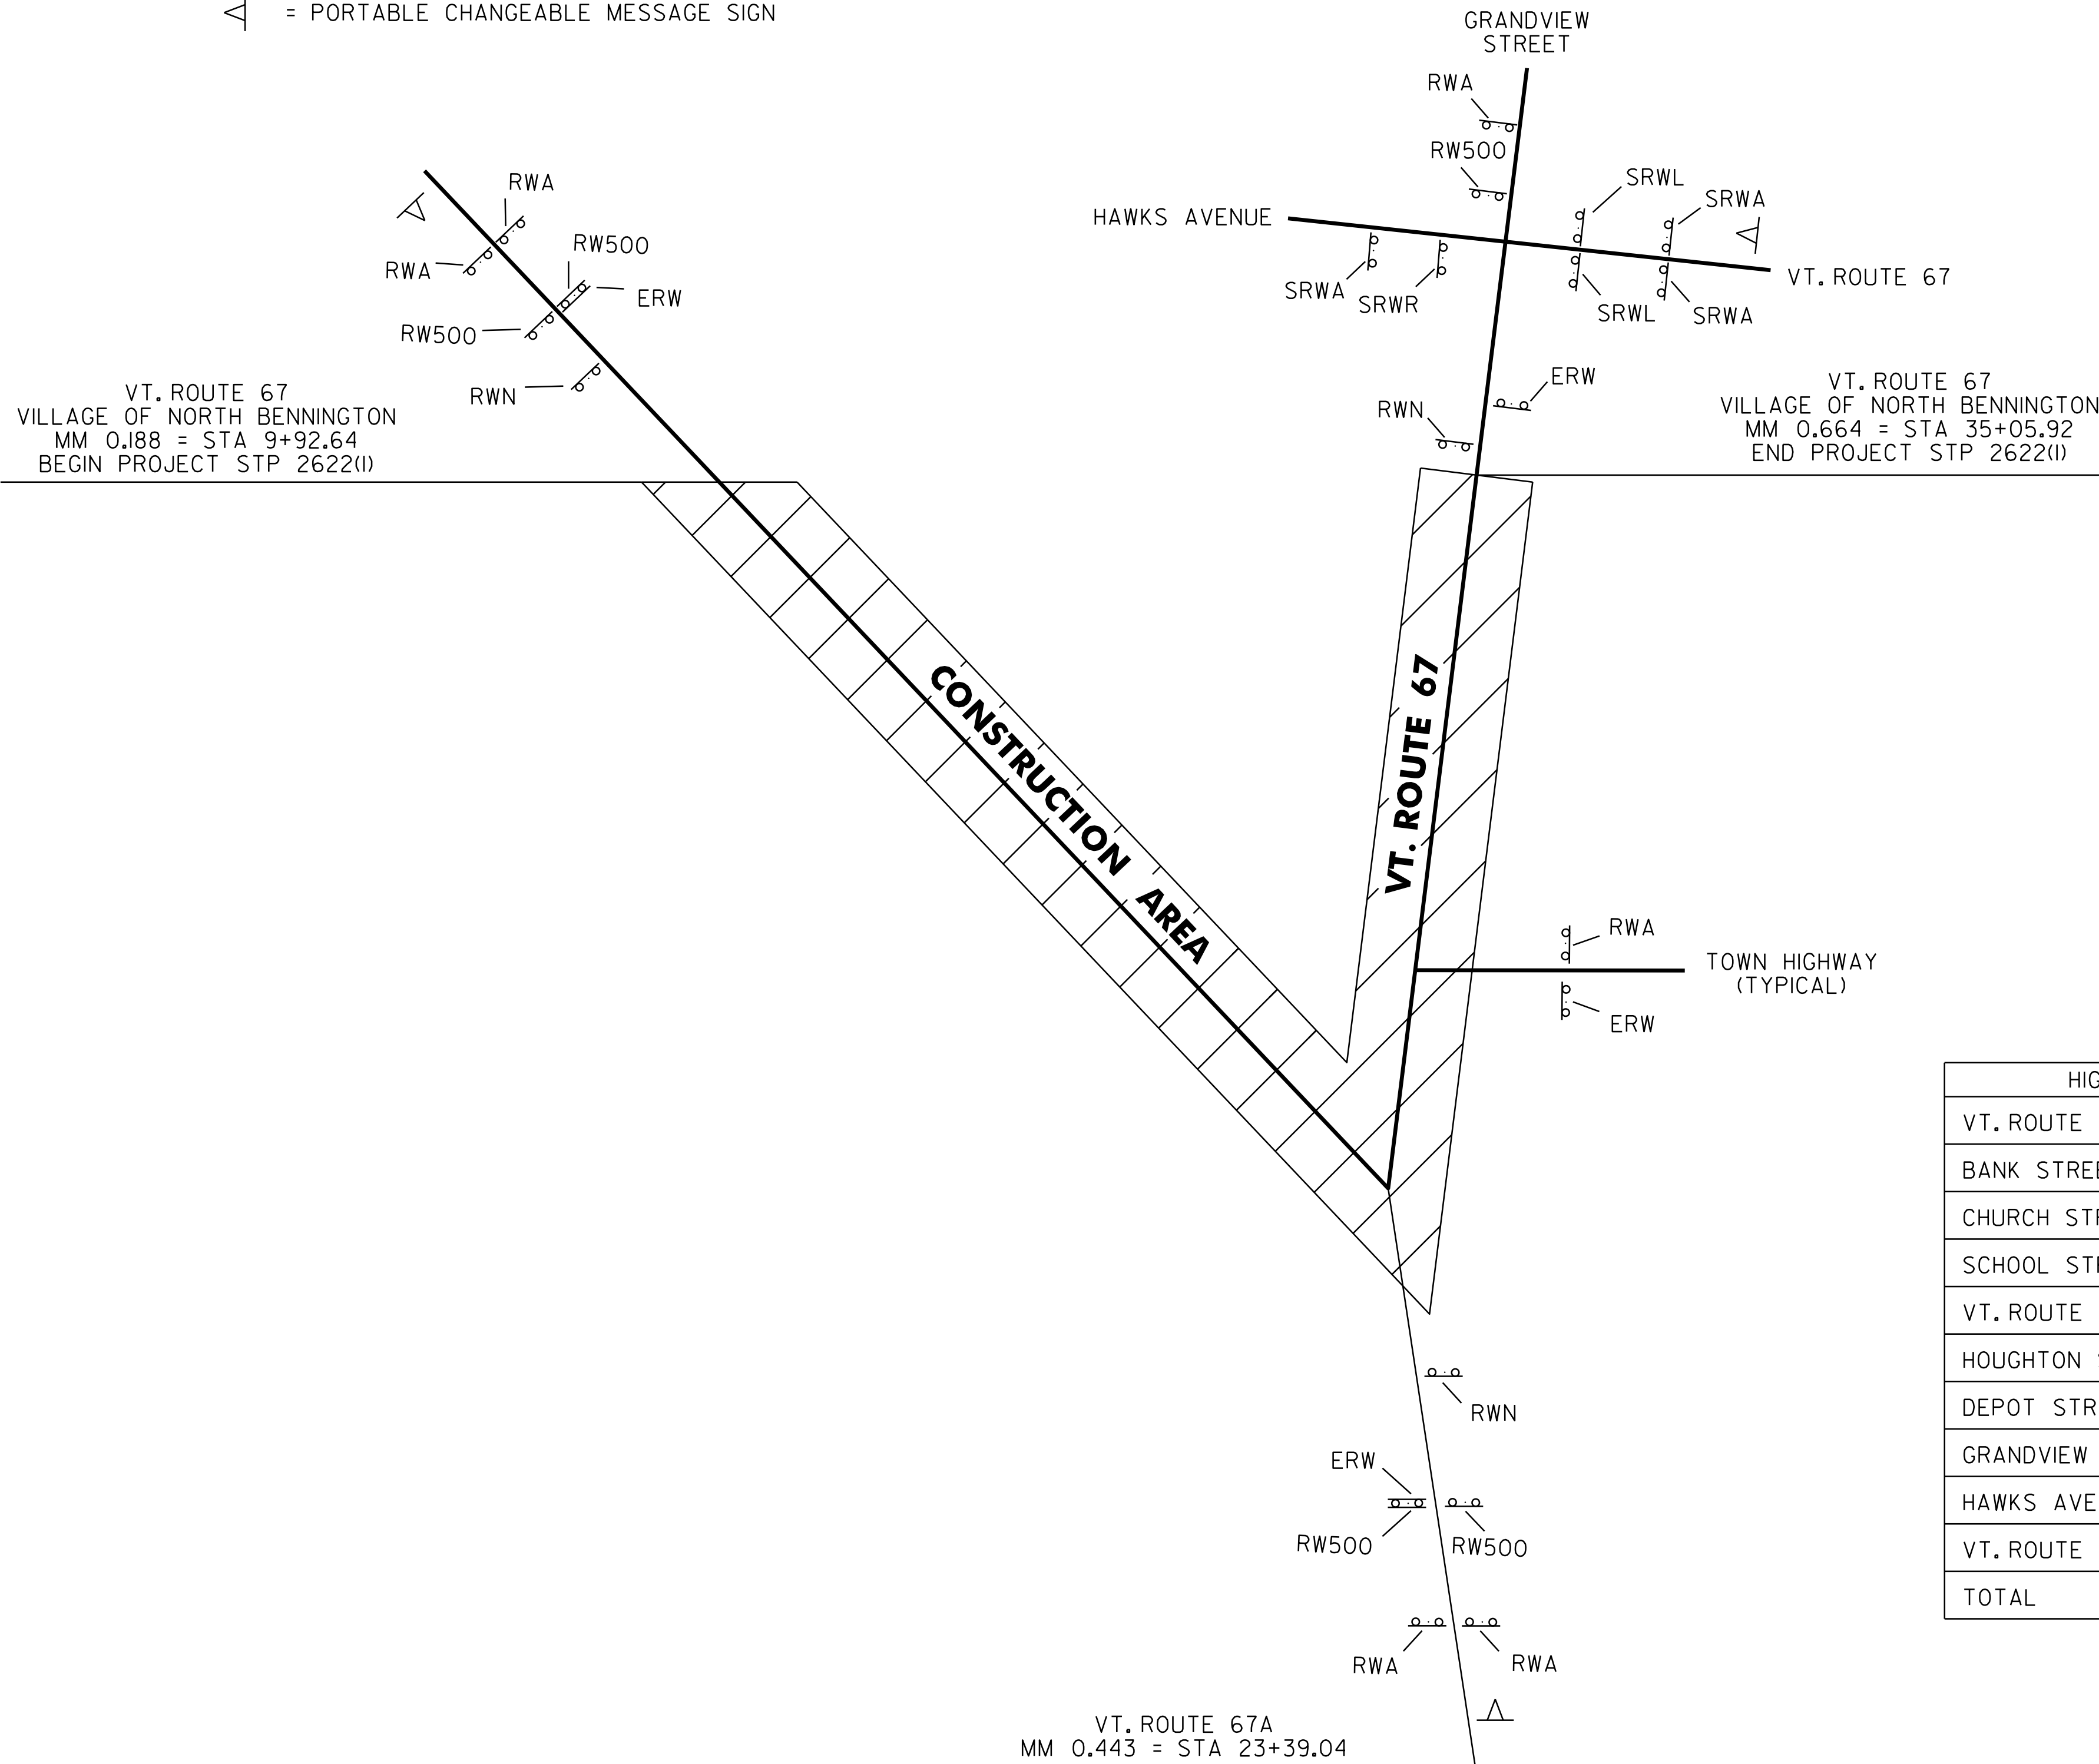

**CONSTRUCTION APPROACH SIGNING**

NOTES:

1. SEE VTRANS STD. E-100 & E-100A FOR ADDITIONAL SIGN PLACEMENT DETAILS.
2. CONSTRUCTION ZONE SIGN LAYOUT SHALL BE IN ACCORDANCE WITH SECTION 6 OF THE LATEST EDITION OF THE MANUAL ON UNIFORM TRAFFIC CONTROL DEVICES (MUTCD).
3. CONSTRUCTION SIGNS SHALL BE IN NEW OR LIKE NEW CONDITION PER VTRANS STANDARDS.
4. DIAMOND SHAPED SIGNS SHALL BE 4' X 4' WITH BLACK LEGEND ON FLUORESCENT ORANGE BACKGROUND.
5. PORTABLE CHANGEABLE MESSAGE SIGNS ARE TO BE USED AS DIRECTED BY THE RESIDENT ENGINEER.
6. PAYMENT FOR CONSTRUCTION SIGNING WILL BE MADE UNDER ITEM 641.10 TRAFFIC CONTROL (STP 2622(I)).
7. THE CONTRACTOR SHALL PROVIDE ACCESSIBLE ACCOMMODATIONS FOR PEDESTRIANS IN ACCORDANCE WITH PART 6 OF THE MUTCD AND ADAAG REQUIREMENTS AT ALL TIMES DURING CONSTRUCTION OF SIDEWALKS AS DIRECTED BY THE RESIDENT ENGINEER.

HIGHWAY NAME	RWA	RW500	SRWA	SRWL	SRWR	ERW	RWN	OTHER
VT. ROUTE 67 - BEGIN PROJECT	2	2						I-PORTABLE CHANGEABLE MESSAGE SIGN
BANK STREET								
CHURCH STREET								
SCHOOL STREET								
VT. ROUTE 67A	2	2						I-PORTABLE CHANGEABLE MESSAGE SIGN
HOUGHTON STREET								
DEPOT STREET								
GRANDVIEW STREET								
HAWKS AVENUE								
VT. ROUTE 67 - END PROJECT			2	2				I-PORTABLE CHANGEABLE MESSAGE SIGN
<b>TOTAL</b>	<b>10</b>	<b>5</b>	<b>3</b>	<b>2</b>	<b>1</b>	<b>8</b>	<b>3</b>	<b>3-PORTABLE CHANGEABLE MESSAGE SIGN</b>

NOT TO SCALE

<b>TRAFFIC CONTROL PLAN SHEET</b>	PROJECT NAME: BENNINGTON (NORTH BENNINGTON) CLASS I	
	PROJECT NUMBER: STP 2622(I)	
	FILE NAME: p06b212.dgn	PLOT DATE: 07-MAY-2012 14:2
	PROJECT LEADER: D.E.G.	DRAWN BY: C.A.K.
DESIGNED BY: M.J.M.	CHECKED BY: R.A.B.	
DWG. NO. p06b212+cp.i	SHEET 69 OF 69	