




TEMPORARY 4" WHITE LINE, PAINT
 DURABLE 4" WHITE LINE, THERMOPLASTIC
 21+50 TO 22+63 SOLID LT
 21+50 TO 25+50 SOLID RT
 24+05 TO 25+50 SOLID LT

TEMPORARY 8" WHITE LINE, PAINT
 DURABLE 8" WHITE LINE, THERMOPLASTIC
 22+63 TO 23+85 SOLID LT (GORE)
 (2 EDGE LINES & STRIPES)

TEMPORARY 4" YELLOW LINE, PAINT
 DURABLE 4" YELLOW LINE, THERMOPLASTIC
 21+50 TO 25+50 SOLID LT & RT

REMOVING SIGNS
 AS SHOWN - 4

ERECTING SALVAGED SIGNS
 AS SHOWN - 3

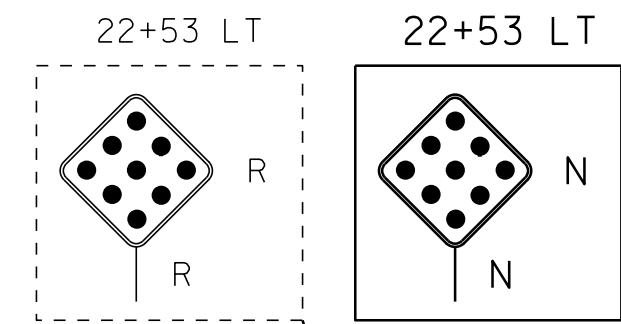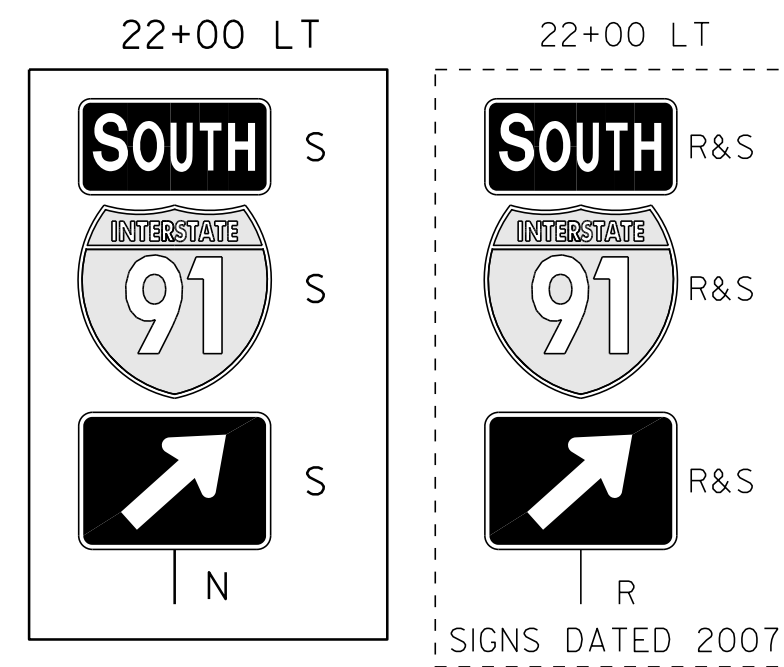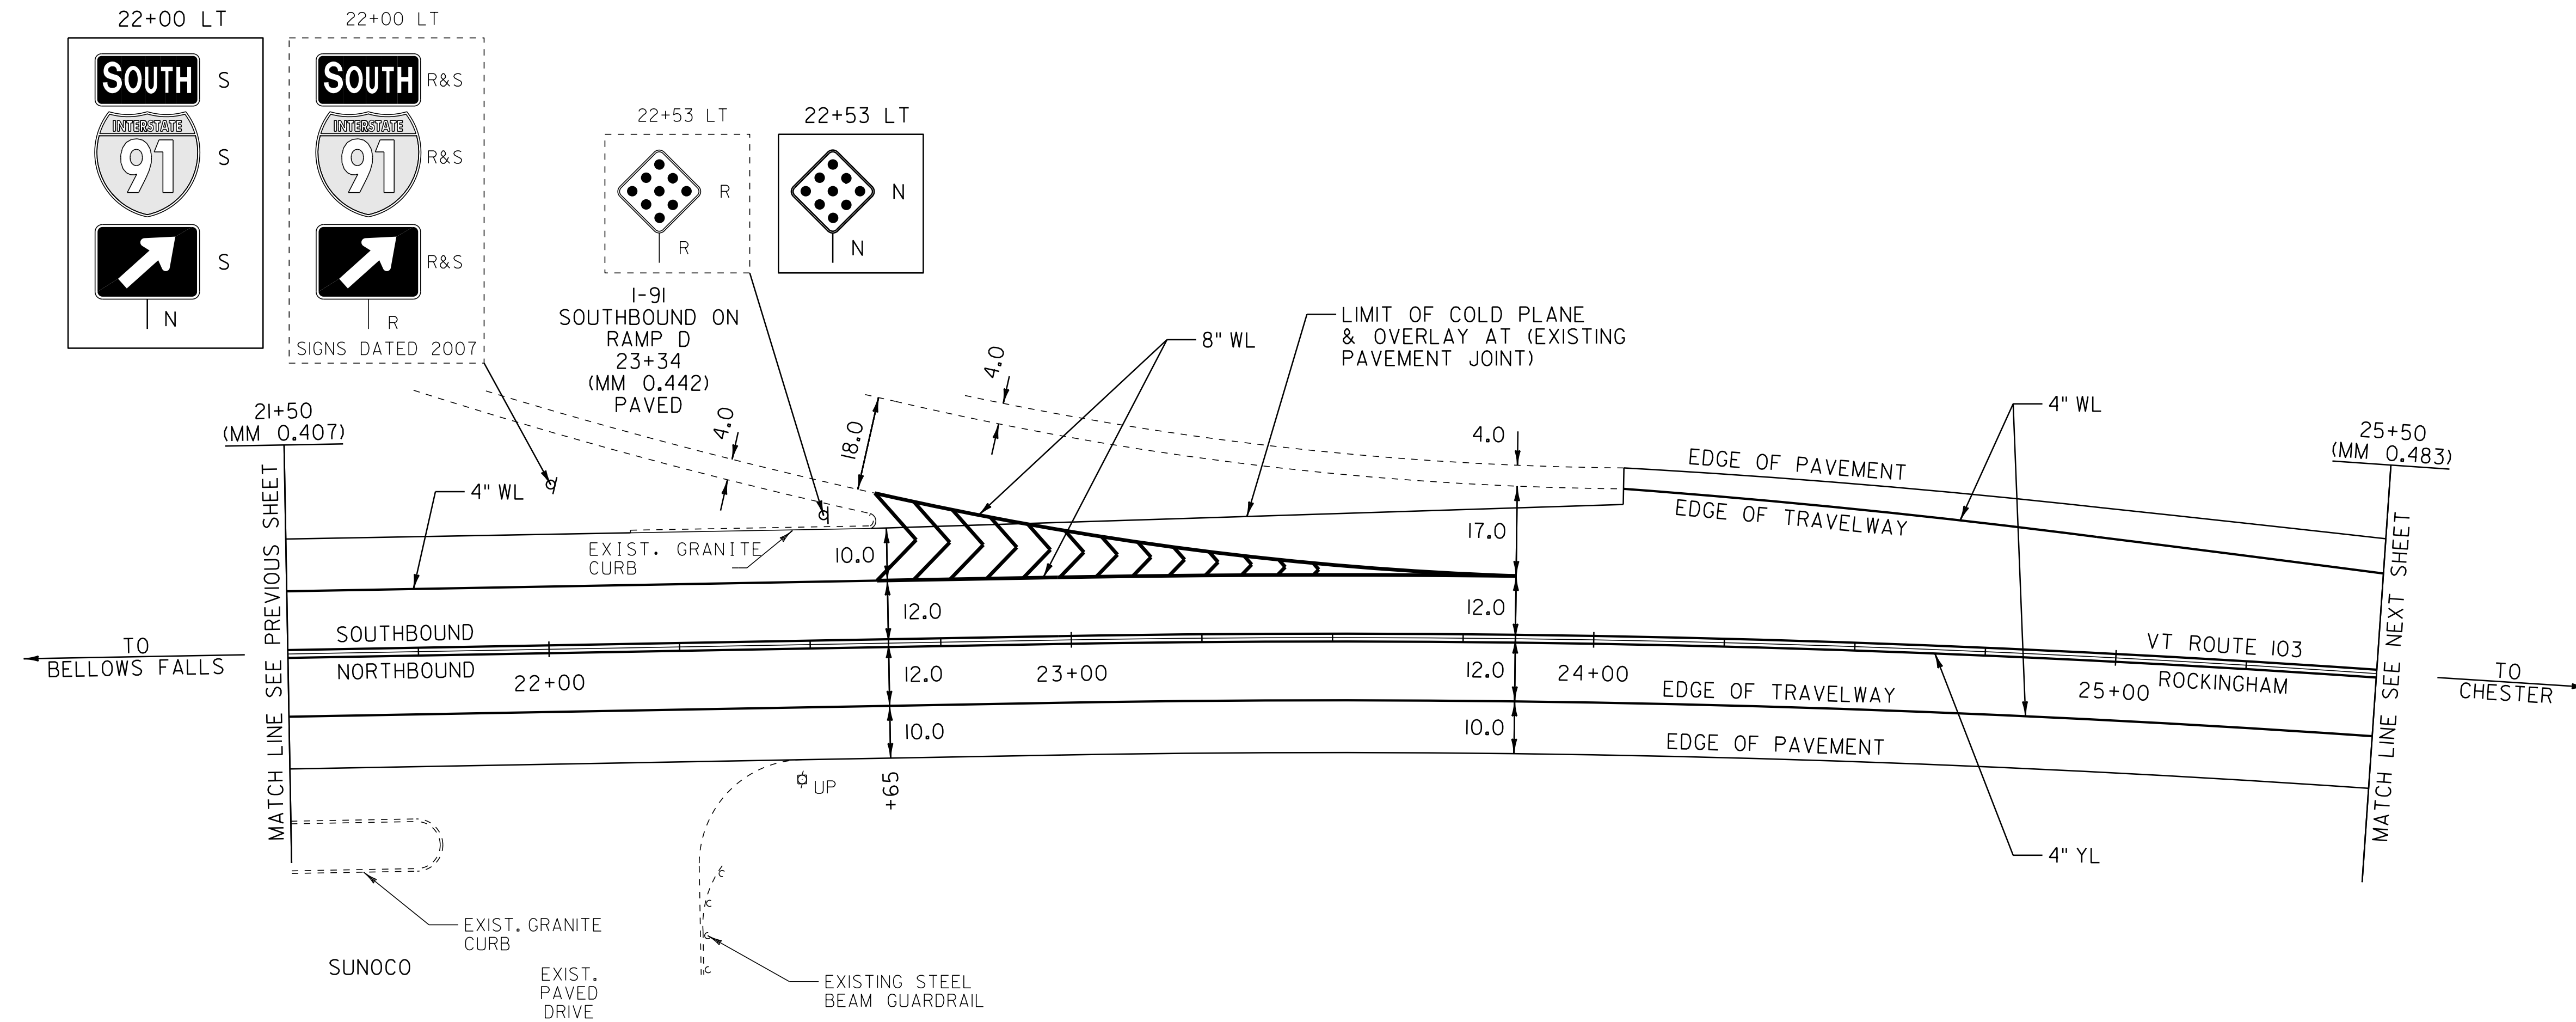

I-91 SOUTHBOUND ON RAMP D 23+34 (MM 0.442) PAVED

NOT TO SCALE

- LEGEND**
- R = REMOVE EXISTING
 - S = SALVAGE
 - R&S = REMOVE AND SALVAGE
 - N = NEW
 - RET = RETAIN
 - B-B = BACK TO BACK
 - = EXISTING GUARDRAIL
 - = PROPOSED GUARDRAIL
 - YL = YELLOW LINE
 - WL = WHITE LINE
 - ? = TYPE 1 DELINEATOR, WHITE

PAVING LAYOUT 6

PROJECT NAME: ROCKINGHAM-CHESTER
 PROJECT NUMBER: NH 2628(1)

FILE NAME: 06B224
 PROJECT LEADER: PTS
 DESIGNED BY: NLL
 IPARM FILE NAME: pb2241a06.i

PLOT DATE: 31-AUG-2012 14:01
 DRAWN BY: MRS
 CHECKED BY: PTS
 SHEET 20 OF 82