

TEMPORARY 4" WHITE LINE, PAINT  
 DURABLE 4" WHITE LINE, THERMOPLASTIC  
 25+50 TO 35+00 SOLID LT  
 25+50 TO 28+08 SOLID RT  
 28+08 TO 28+39 SOLID RT (TH 75)  
 28+64 TO 28+89 SOLID RT (TH 75)  
 28+89 TO 35+00 SOLID RT


TEMPORARY 4" YELLOW LINE, PAINT  
 DURABLE 4" YELLOW LINE, THERMOPLASTIC  
 25+50 TO 28+31 SOLID LT & RT  
 28+51 DOUBLE SOLID RT (TH 75)  
 28+71 TO 35+00 SOLID LT & RT

TEMPORARY LETTER OR SYMBOL, PAINT  
 DURABLE LETTER OR SYMBOL, THERMOPLASTIC  
 28+58 RT - "STOP" (TH 75)  
 28+51 TO 28+67 RT (TH 75)

REMOVAL AND DISPOSAL OF GUARDRAIL  
 34+15.0 TO 35+00.0 RT  
 STEEL BEAM GUARDRAIL, GALVANIZED  
 34+52.5 TO 35+00.0 RT  
 MANUFACTURED TERMINAL SECTION, FLARED  
 DELINEATOR WITH STEEL POST  
 34+15.0 RT

REMOVING SIGNS  
 AS SHOWN - 8

BITUMINOUS CONCRETE GUTTERS  
 AND TRAFFIC ISLANDS  
 26+46 TO 27+45 RT

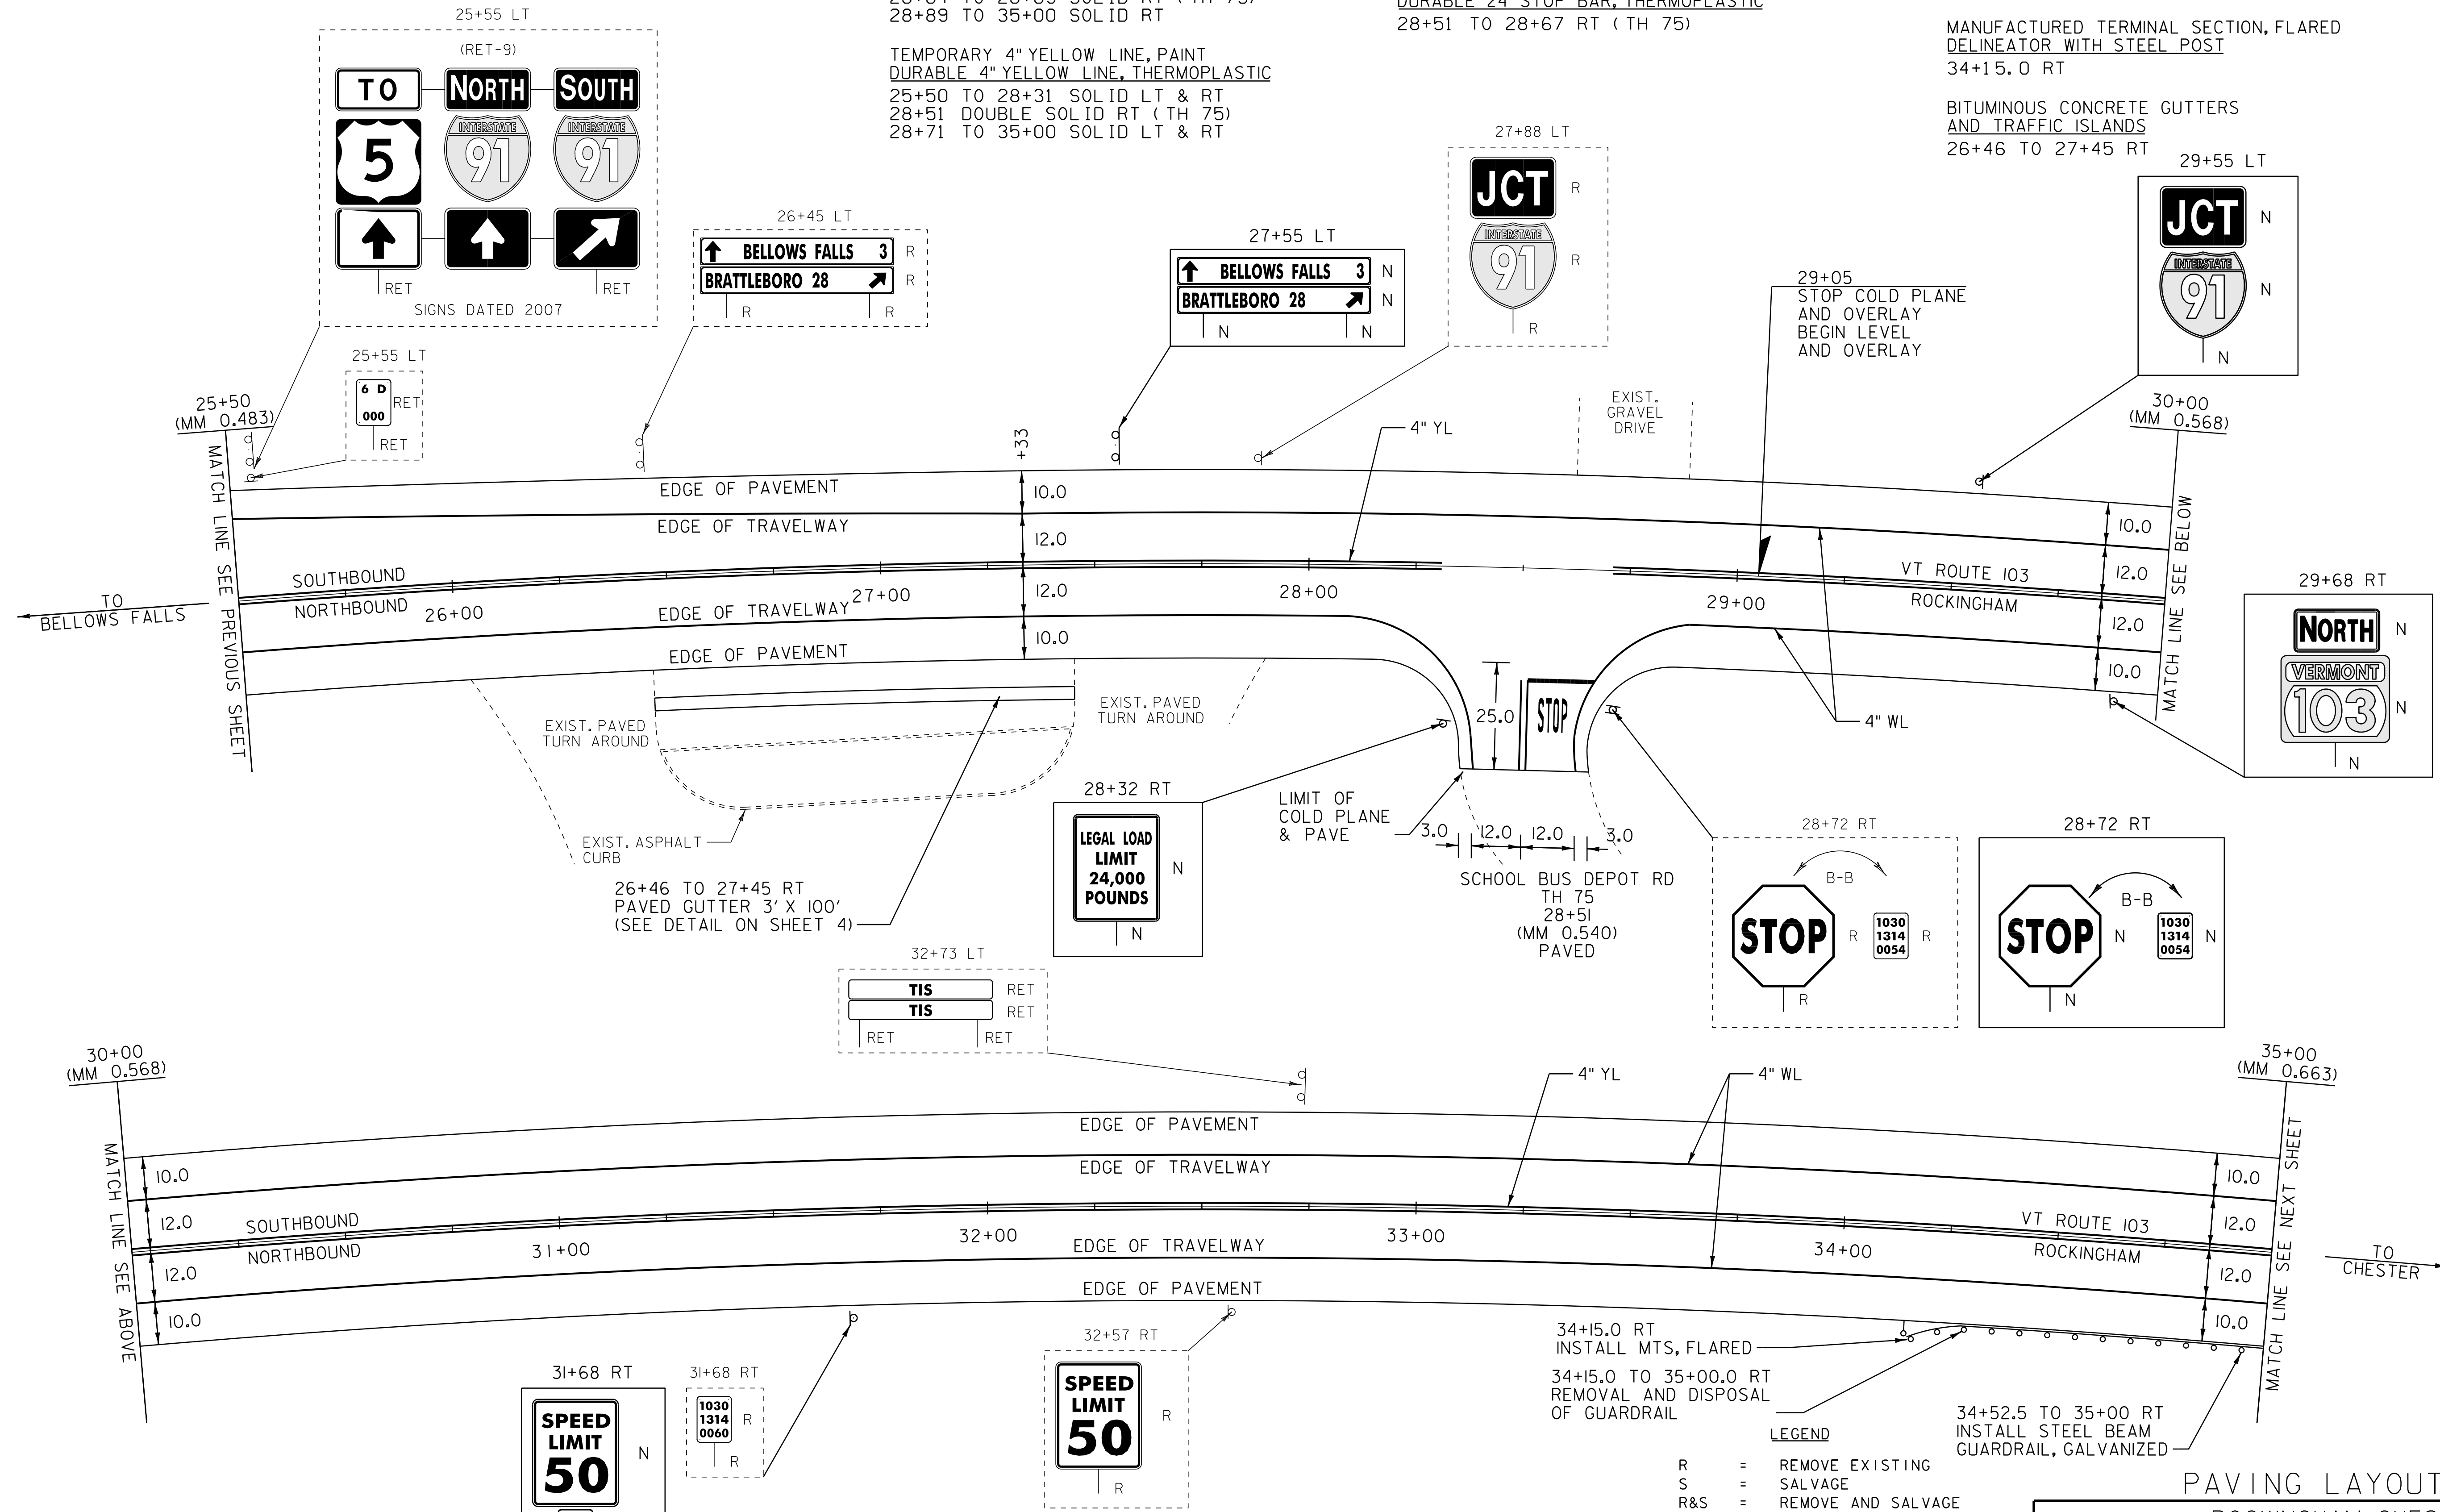

- LEGEND
- R = REMOVE EXISTING
  - S = SALVAGE
  - R&S = REMOVE AND SALVAGE
  - N = NEW
  - RET = RETAIN
  - B-B = BACK TO BACK
  - = EXISTING GUARDRAIL
  - - - = PROPOSED GUARDRAIL
  - YL = YELLOW LINE
  - WL = WHITE LINE
  - ⚡ = TYPE I DELINEATOR, WHITE

**PAVING LAYOUT 7**

PROJECT NAME: ROCKINGHAM-CHESTER  
 PROJECT NUMBER: NH 2628(I)

FILE NAME: 06B224  
 PROJECT LEADER: PTS  
 DESIGNED BY: NLL  
 IPARM FILE NAME: pb2241a07.i

PLOT DATE: 31-AUG-2012 14:01  
 DRAWN BY: MRS  
 CHECKED BY: PTS  
 SHEET 21 OF 82

NOT TO SCALE