

TEMPORARY 4" WHITE LINE, PAINT  
 DURABLE 4" WHITE LINE, THERMOPLASTIC  
 56+00 TO 65+50 SOLID LT  
 56+00 TO 59+58 SOLID RT  
 59+58 TO 59+88 SOLID RT (TH 75)  
 60+12 TO 60+42 SOLID RT (TH 75)  
 60+42 TO 65+50 SOLID RT


TEMPORARY 4" YELLOW LINE, PAINT  
 DURABLE 4" YELLOW LINE, THERMOPLASTIC  
 56+00 TO 59+80 SOLID LT & RT  
 60+00 DOUBLE SOLID RT (TH 75)  
 60+20 TO 64+40 SOLID LT & RT  
 64+40 TO 65+50 DASHED LT, SOLID RT

TEMPORARY LETTER OR SYMBOL, PAINT  
 DURABLE LETTER OR SYMBOL, THERMOPLASTIC  
 60+07 RT - "STOP" (TH 75)  
 TEMPORARY 24" STOP BAR, PAINT  
 DURABLE 24" STOP BAR, THERMOPLASTIC  
 60+00 TO 60+17 RT (TH 75)

REMOVAL AND DISPOSAL OF GUARDRAIL  
 60+98.0 TO 65+36.0 RT  
 62+77.0 TO 65+46.0 LT  
 STEEL BEAM GUARDRAIL, GALVANIZED  
 61+35.5 TO 64+98.0 RT  
 63+11.5 TO 65+11.5 LT  
 MANUFACTURED TERMINAL SECTION, FLARED  
 DELINEATOR WITH STEEL POST  
 60+98.0 RT  
 62+74.0 LT  
 65+35.5 RT  
 65+49.0 LT

BITUMINOUS CONCRETE CURB, TYPE A  
 61+82 TO 65+05 RT  
 63+72 TO 65+09 LT  
 BITUMINOUS CONCRETE GUTTERS  
 AND TRAFFIC ISLANDS  
 65+05 RT  
 65+09 LT

REMOVING SIGNS  
 AS SHOWN - 7  
 ERECTING SALVAGED SIGNS  
 AS SHOWN - 1

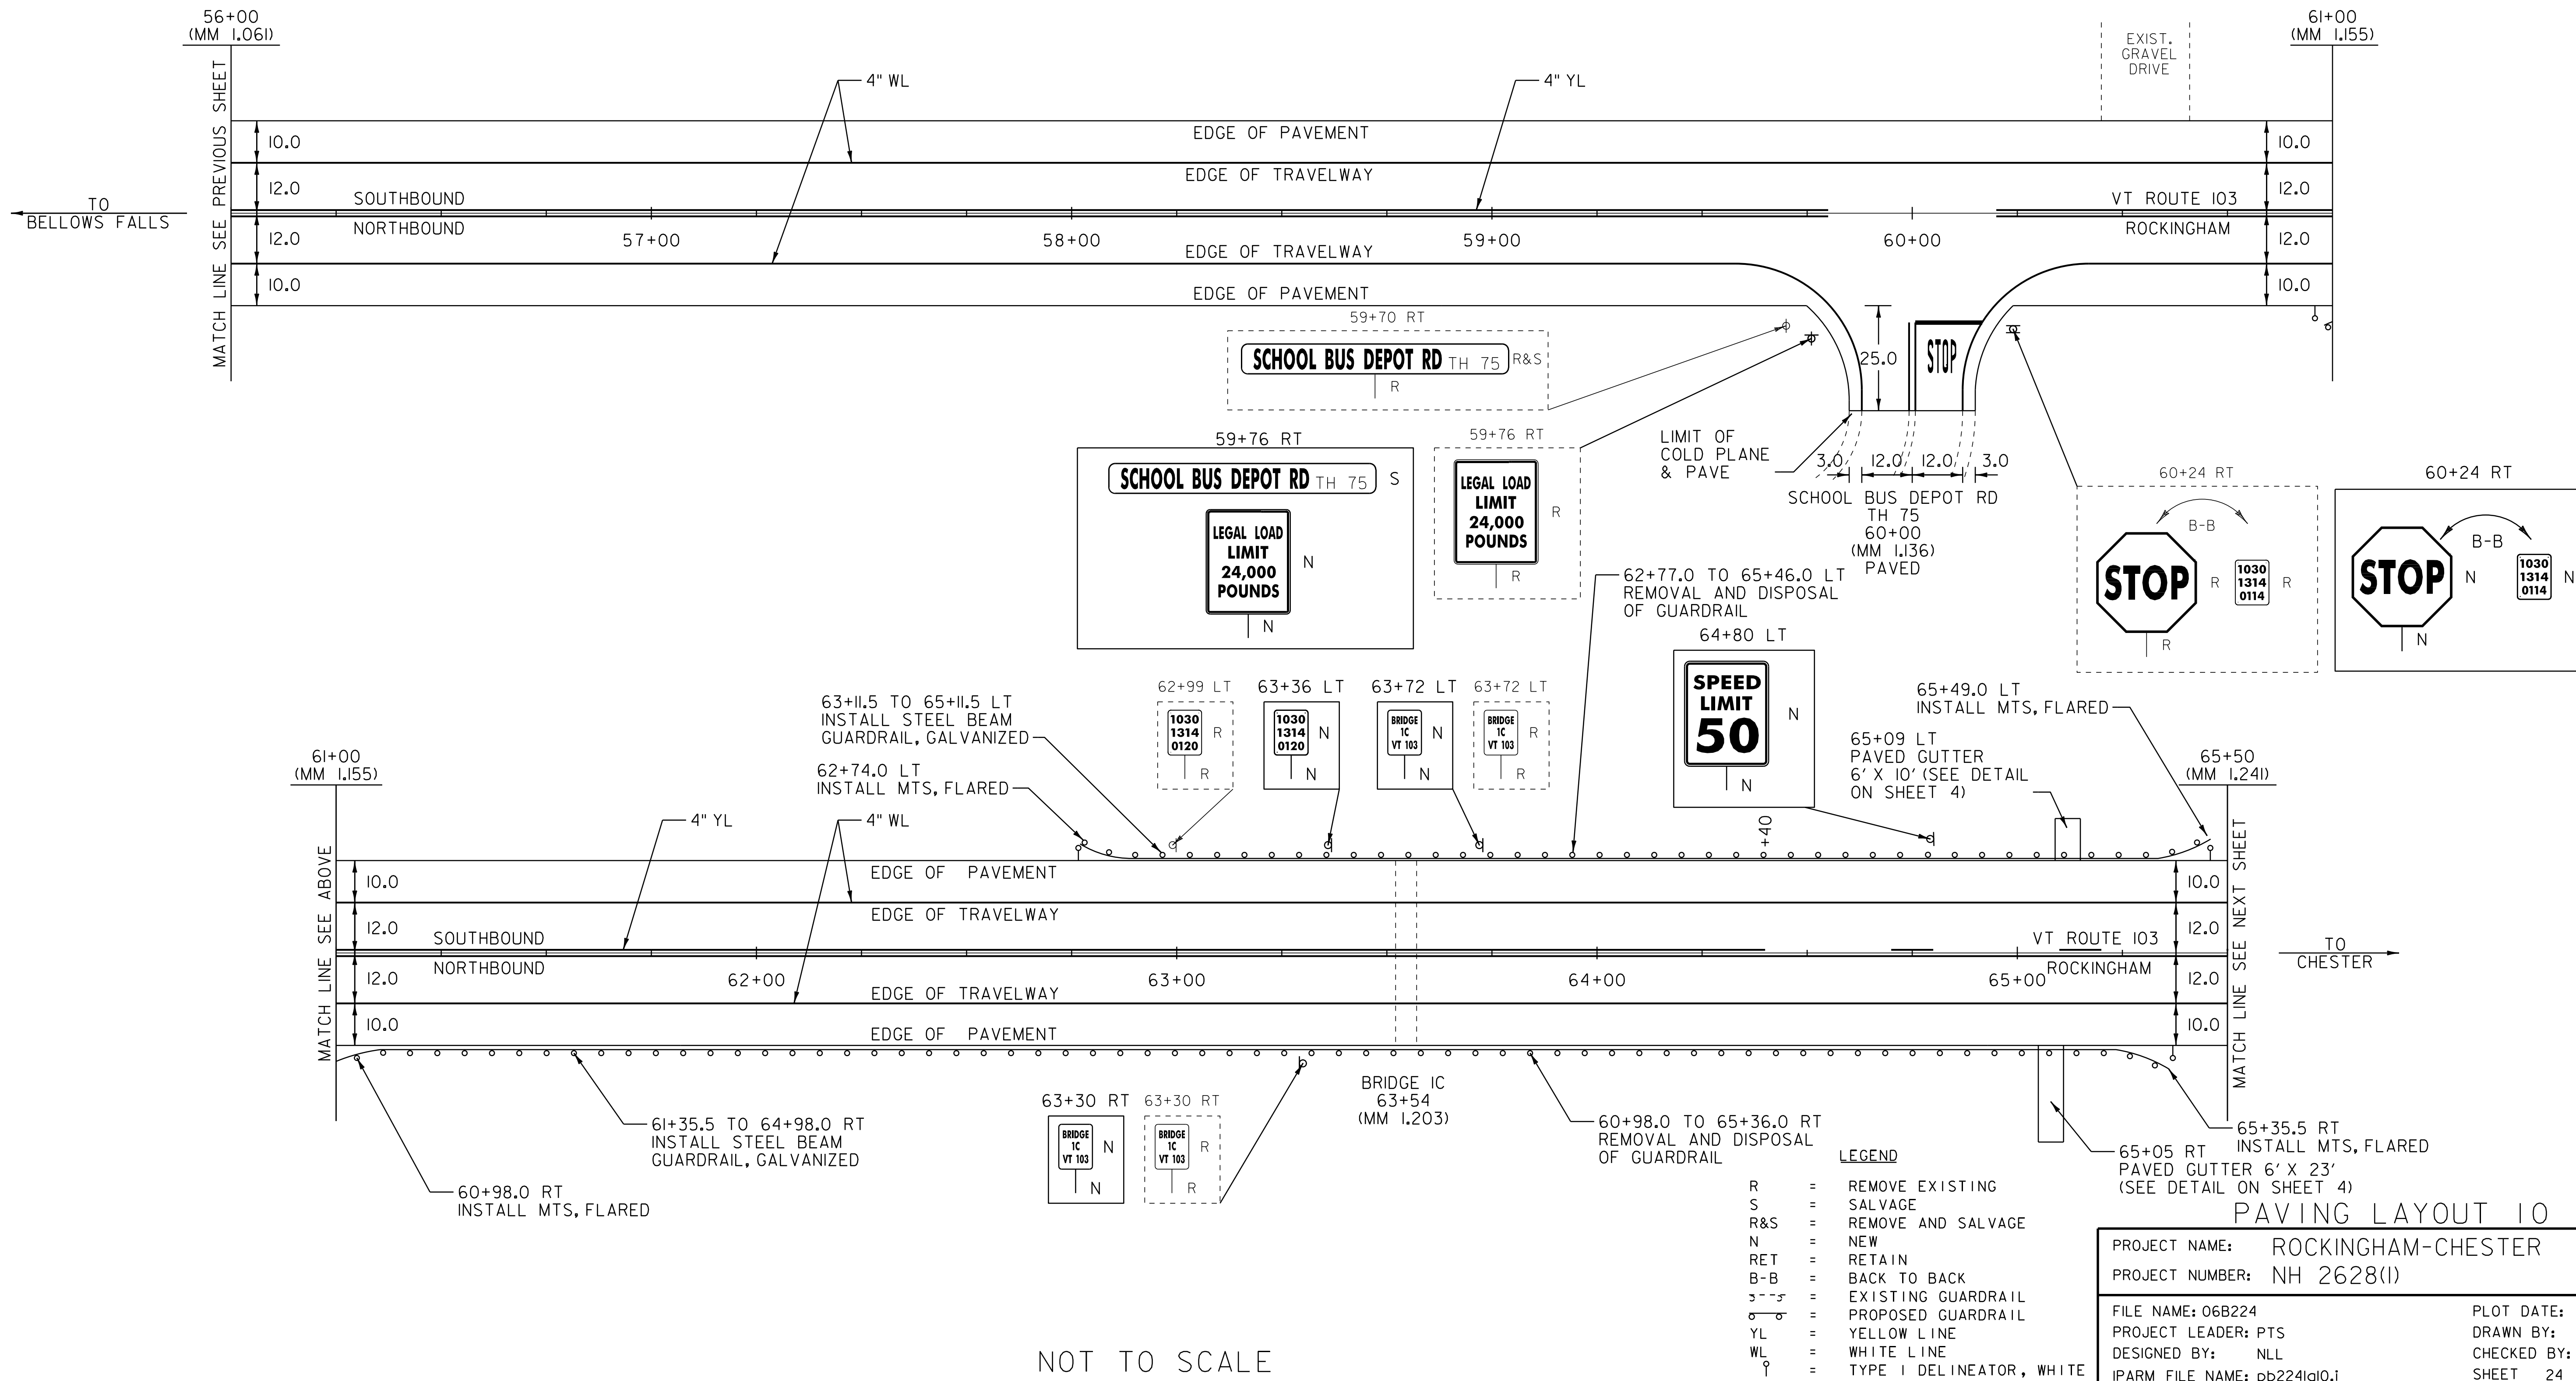

NOT TO SCALE

**PAVING LAYOUT 10**

PROJECT NAME: ROCKINGHAM-CHESTER  
 PROJECT NUMBER: NH 2628(1)

FILE NAME: 06B224  
 PROJECT LEADER: PTS  
 DESIGNED BY: NLL  
 IPARM FILE NAME: pb224la0.i

PLOT DATE: 31-AUG-2012 14:01  
 DRAWN BY: MRS  
 CHECKED BY: PTS  
 SHEET 24 OF 82