


TEMPORARY 4" WHITE LINE, PAINT
 DURABLE 4" WHITE LINE, THERMOPLASTIC
 65+50 TO 71+38 SOLID LT
 65+50 TO 76+00 SOLID RT
 71+38 TO 71+63 SOLID LT (TH 78)
 71+87 TO 72+17 SOLID LT (TH 78)
 72+17 TO 76+00 SOLID LT

TEMPORARY 4" YELLOW LINE, PAINT
 DURABLE 4" YELLOW LINE, THERMOPLASTIC
 65+50 TO 71+10 DASHED LT, SOLID RT
 71+10 TO 71+55 SOLID LT & RT
 71+75 DOUBLE SOLID LT (TH 78)
 71+95 TO 76+00 SOLID LT & RT

TEMPORARY LETTER OR SYMBOL, PAINT
 DURABLE LETTER OR SYMBOL, THERMOPLASTIC
 71+68 LT - "STOP" (TH 78)
 TEMPORARY 24" STOP BAR, PAINT
 DURABLE 24" STOP BAR, THERMOPLASTIC
 71+60 TO 71+74 LT (TH 78)

REMOVAL AND DISPOSAL OF GUARDRAIL
 75+65.0 TO 76+00.0 RT
 75+80.0 TO 76+00.0 LT
 STEEL BEAM GUARDRAIL, GALVANIZED
 75+37.5 TO 76+00.0 RT
 MANUFACTURED TERMINAL SECTION, FLARED
 DELINEATOR WITH STEEL POST
 75+00.0 RT
 75+80.0 LT

REMOVING SIGNS
 AS SHOWN - 5
 ERECTING SALVAGED SIGNS
 AS SHOWN - 1

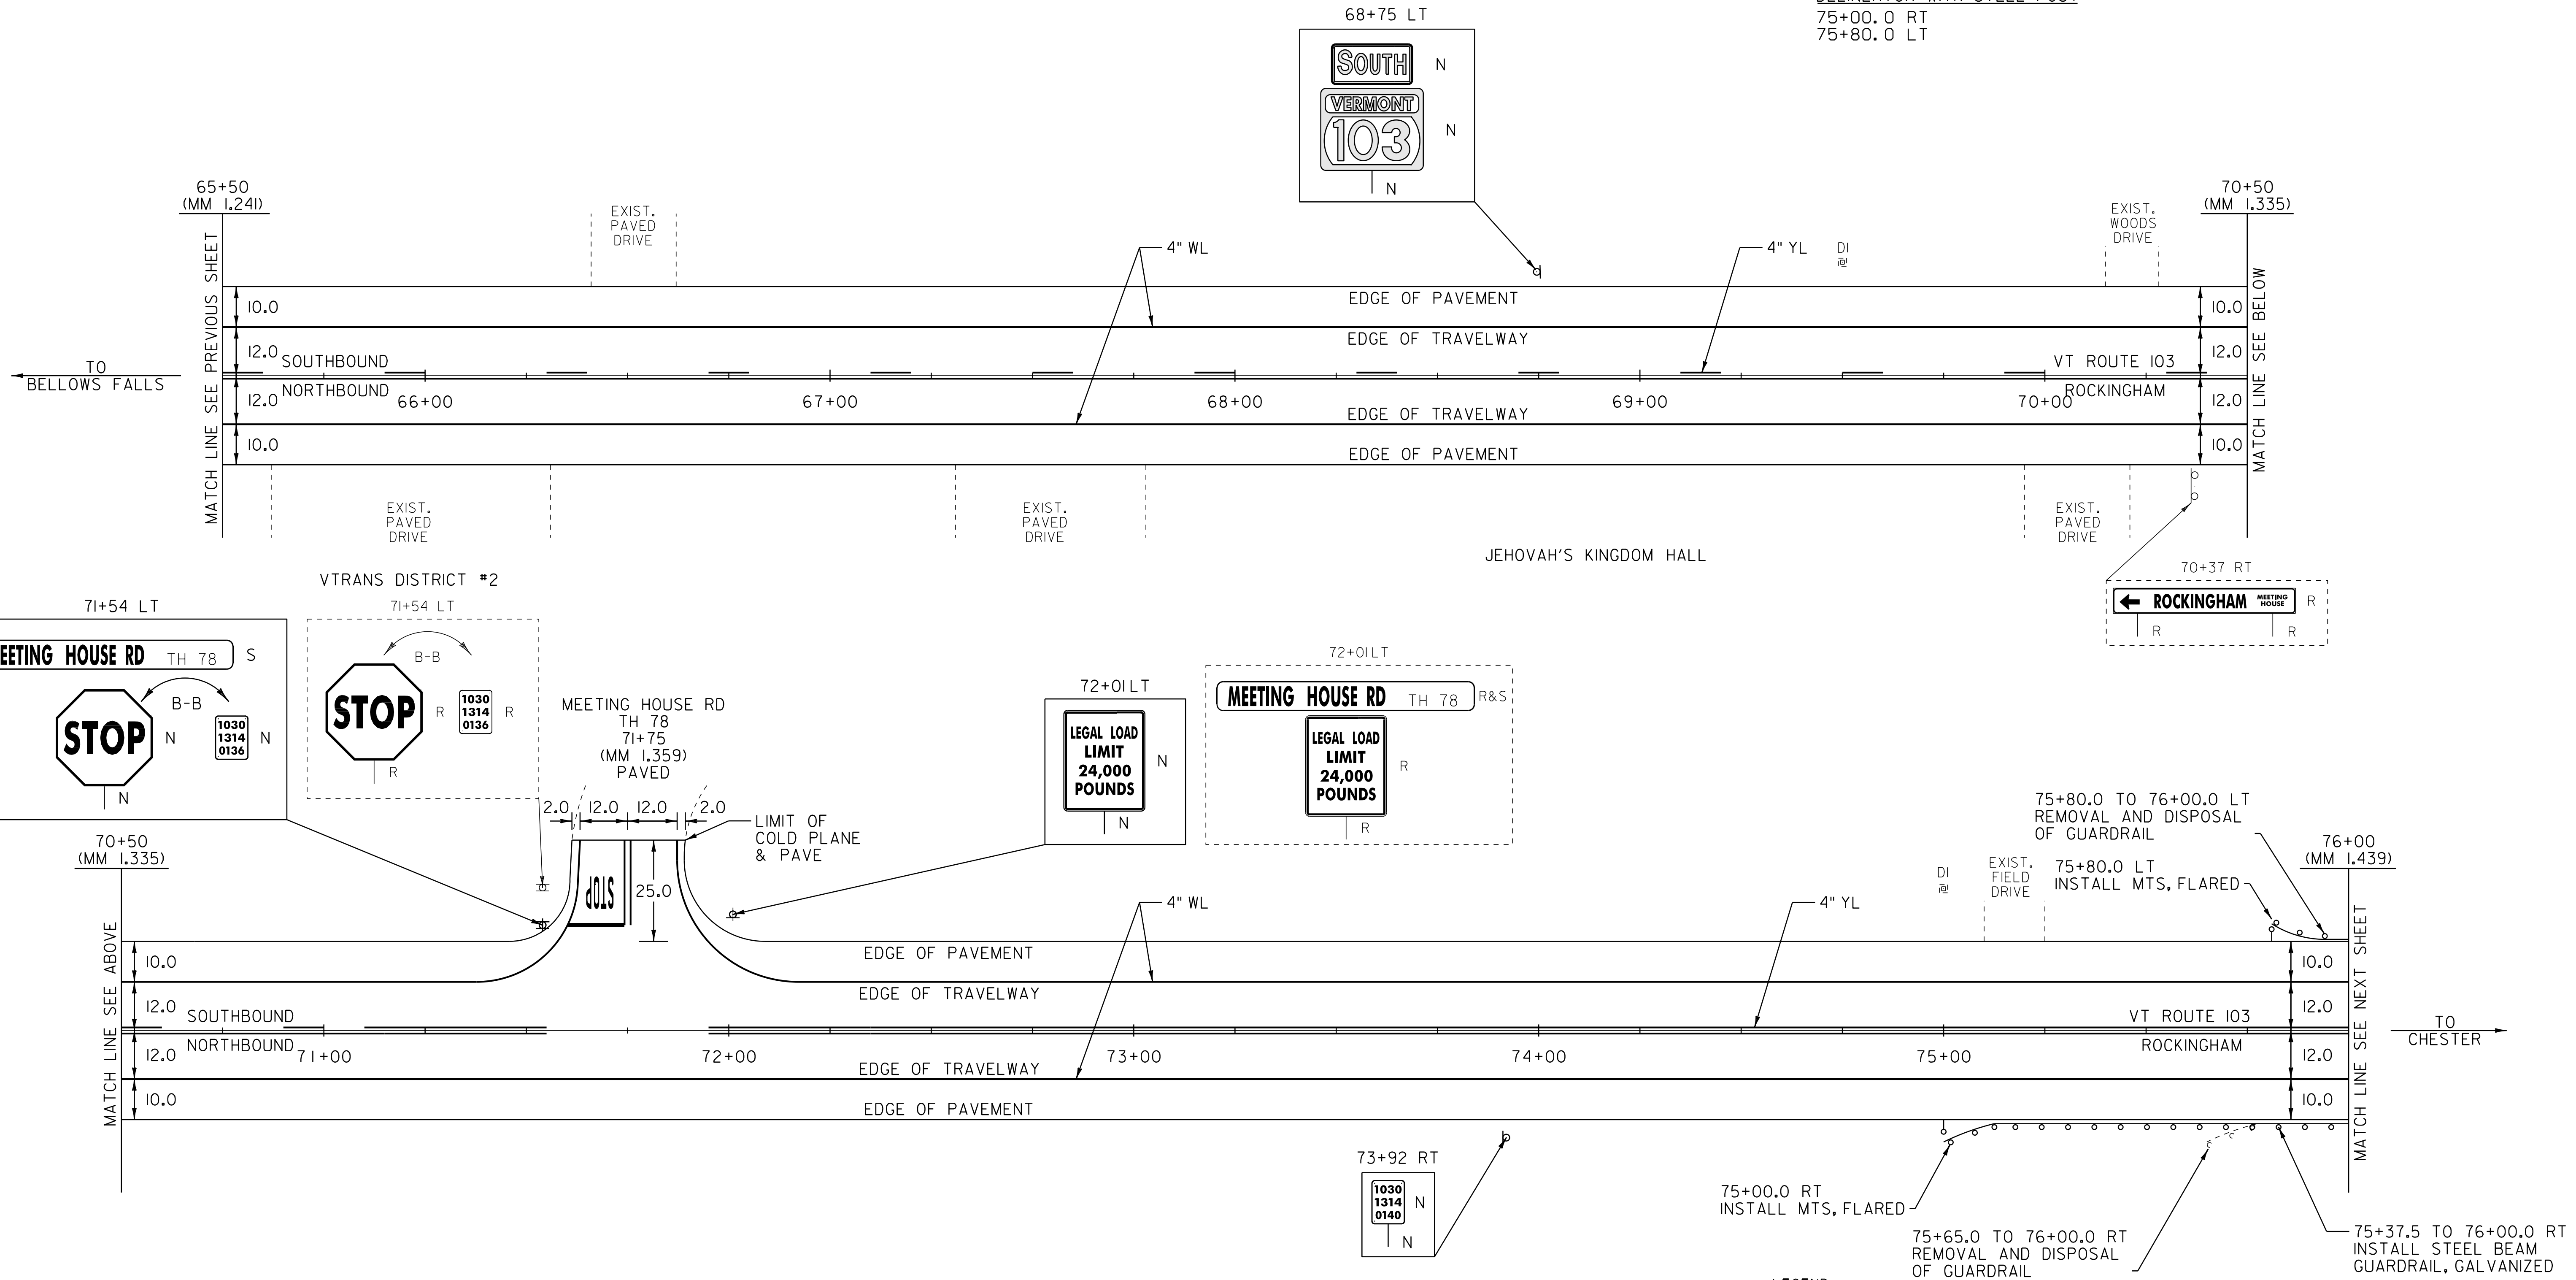

LEGEND

- R = REMOVE EXISTING
- S = SALVAGE
- R&S = REMOVE AND SALVAGE
- N = NEW
- RET = RETAIN
- B-B = BACK TO BACK
- = EXISTING GUARDRAIL
- o-o = PROPOSED GUARDRAIL
- YL = YELLOW LINE
- WL = WHITE LINE
- ⊙ = TYPE I DELINEATOR, WHITE

PAVING LAYOUT 11

PROJECT NAME: ROCKINGHAM-CHESTER
 PROJECT NUMBER: NH 2628(1)

FILE NAME: 06B224
 PROJECT LEADER: PTS
 DESIGNED BY: NLL
 IPARM FILE NAME: pb2241all.i

PLOT DATE: 31-AUG-2012 14:02
 DRAWN BY: MRS
 CHECKED BY: PTS
 SHEET 25 OF 82

NOT TO SCALE