

TEMPORARY 4" WHITE LINE, PAINT
 DURABLE 4" WHITE LINE, THERMOPLASTIC
 109+00 TO 120+00 SOLID LT & RT

TEMPORARY 4" YELLOW LINE, PAINT
 DURABLE 4" YELLOW LINE, THERMOPLASTIC
 109+00 TO 120+00 SOLID LT & RT

REMOVAL AND DISPOSAL OF GUARDRAIL
 109+64.0 TO 118+33.0 RT
 111+17.0 TO 115+63.0 LT

BITUMINOUS CONCRETE CURB, TYPE A
 111+65 TO 114+60 LT



REMOVING SIGNS
 AS SHOWN - 2

STEEL BEAM GUARDRAIL, GALVANIZED
 109+95.5 TO 117+95.5 RT
 111+52.5 TO 115+15.0 LT

BITUMINOUS CONCRETE GUTTERS
 AND TRAFFIC ISLANDS
 111+63.5 LT

MANUFACTURED TERMINAL SECTION, FLARED
 DELINEATOR WITH STEEL POST
 109+58.0 RT
 111+15.0 LT
 118+33.0 RT

MANUFACTURED TERMINAL SECTION, TANGENT
 115+65.0 LT

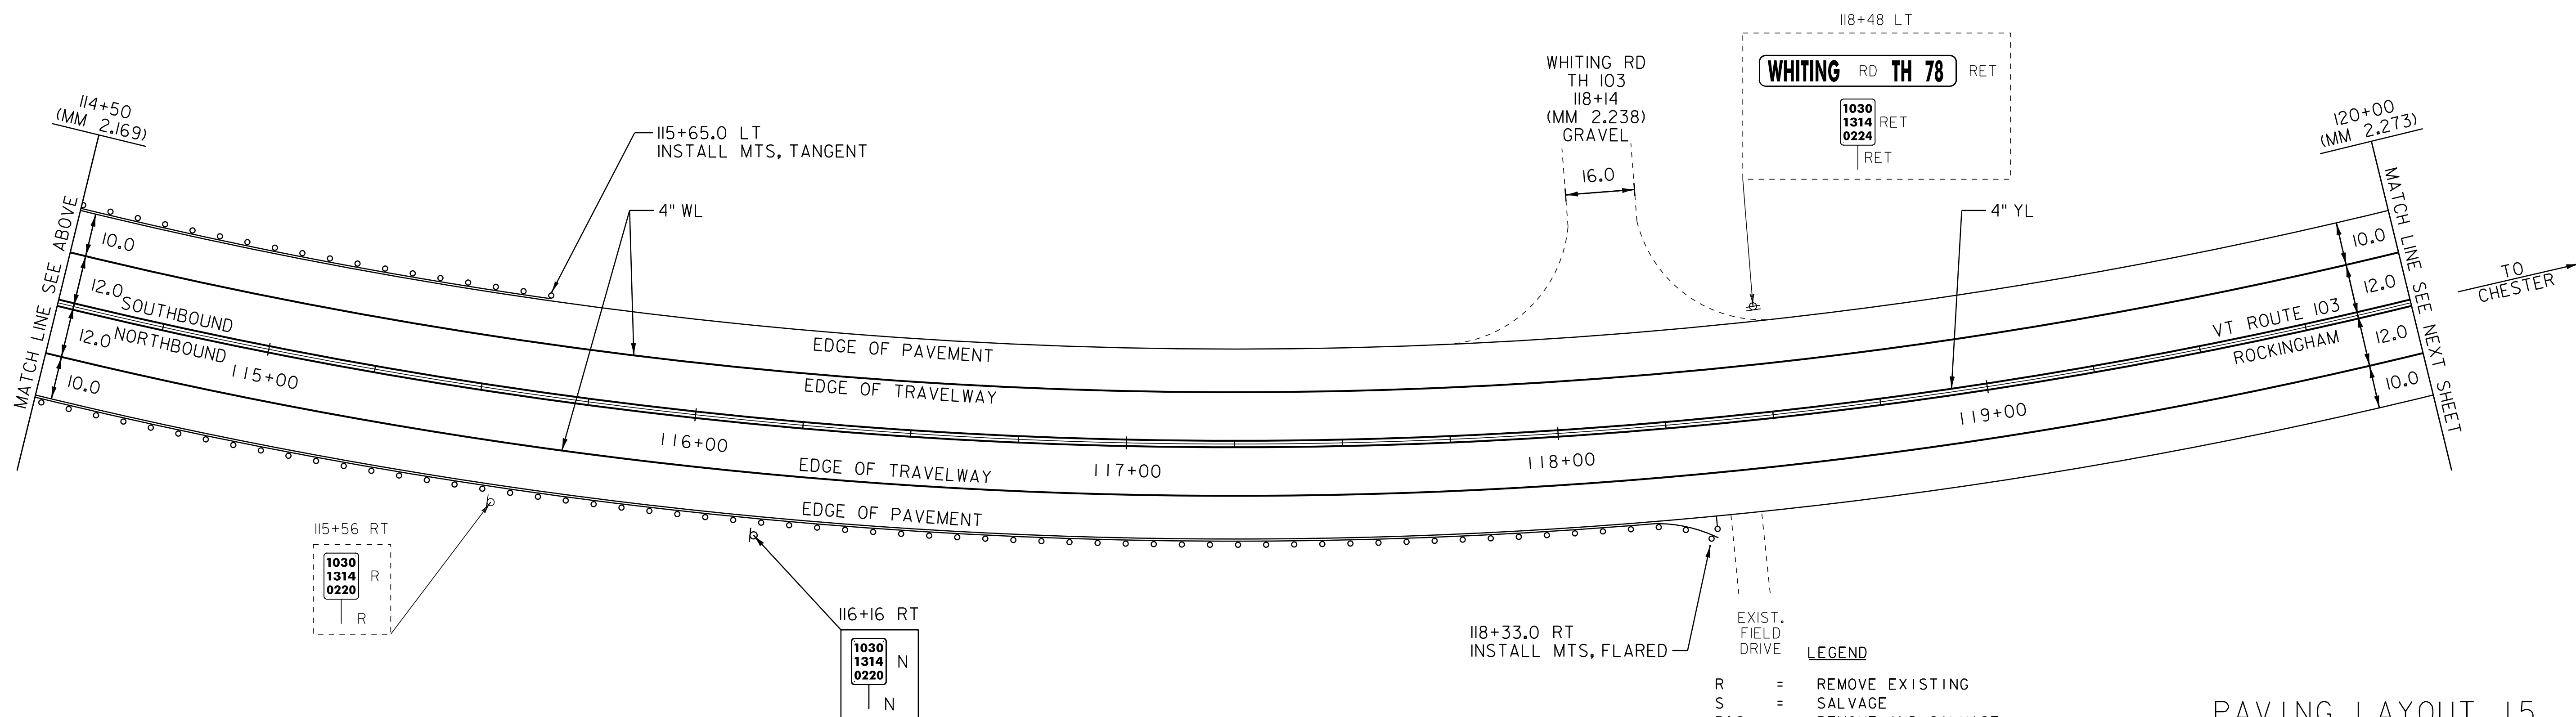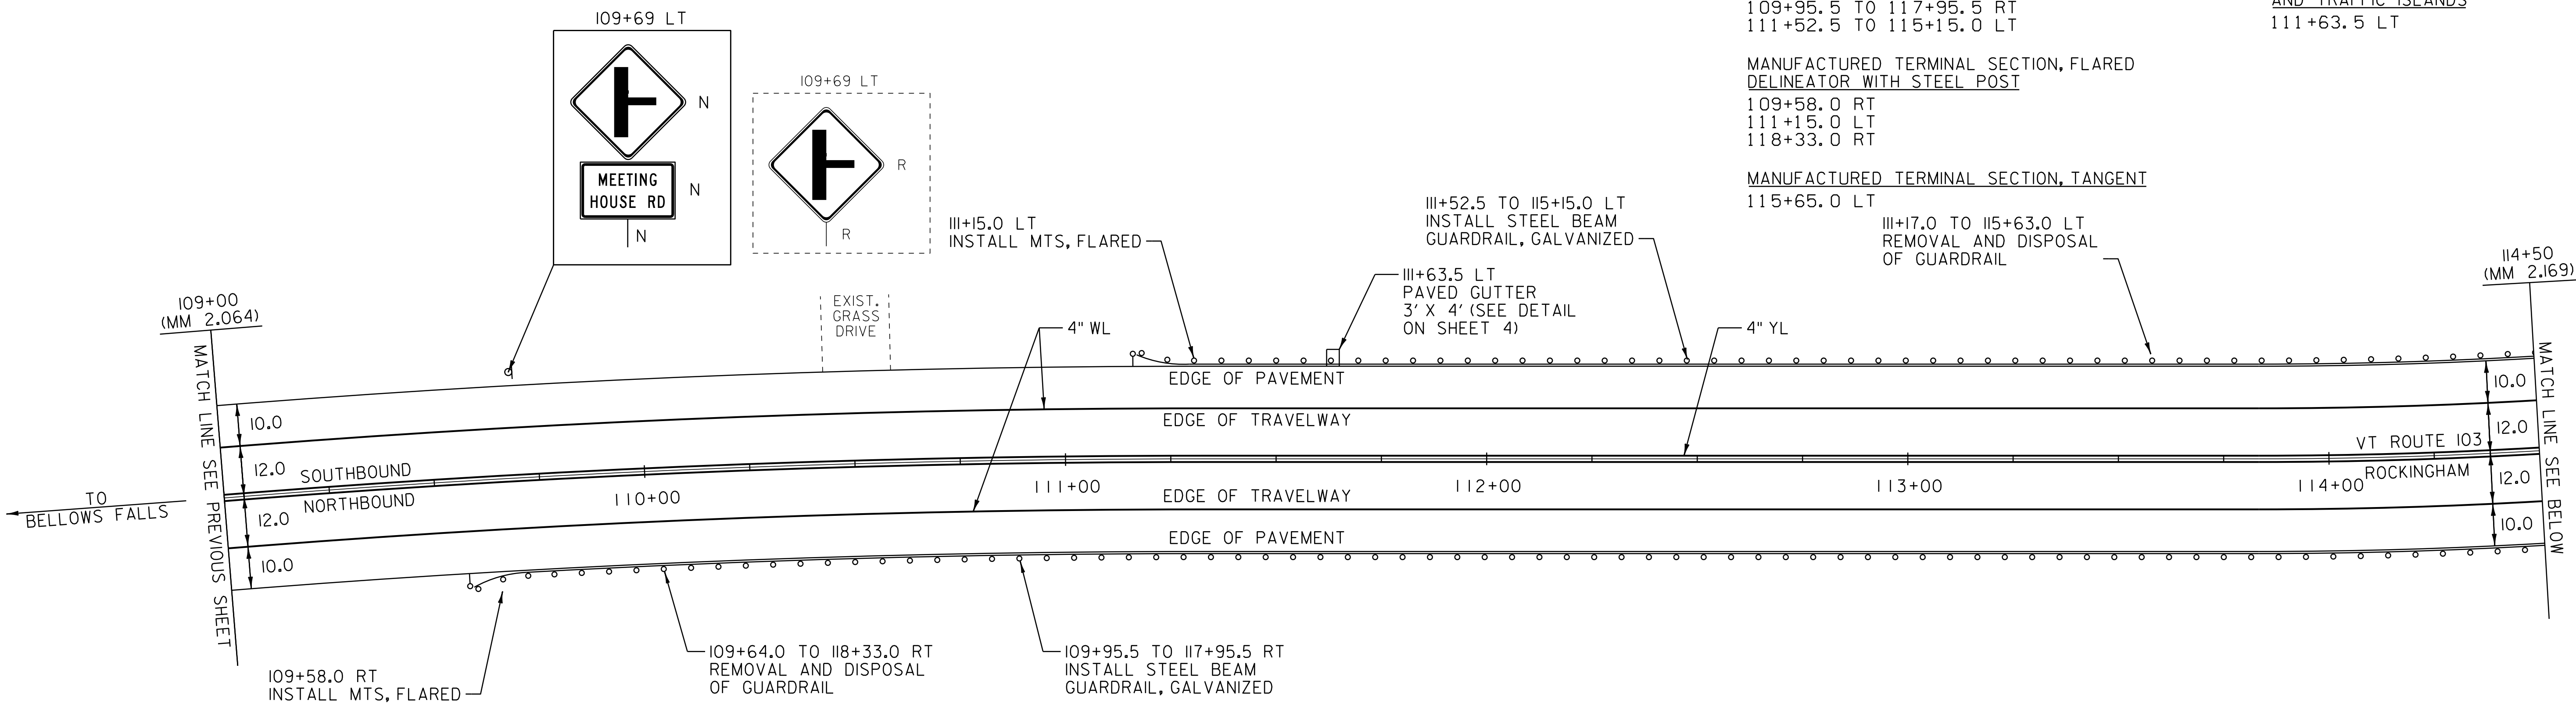

- LEGEND**
- R = REMOVE EXISTING
 - S = SALVAGE
 - R&S = REMOVE AND SALVAGE
 - N = NEW
 - RET = RETAIN
 - B-B = BACK TO BACK
 - = EXISTING GUARDRAIL
 - o-o = PROPOSED GUARDRAIL
 - YL = YELLOW LINE
 - WL = WHITE LINE
 - ⊥ = TYPE I DELINEATOR, WHITE

PAVING LAYOUT 15

PROJECT NAME: ROCKINGHAM-CHESTER
 PROJECT NUMBER: NH 2628(I)

FILE NAME: 06B224
 PROJECT LEADER: PTS
 DESIGNED BY: NULL
 IPARM FILE NAME: pb2241a15.1

PLOT DATE: 31-AUG-2012 14:02
 DRAWN BY: MRS
 CHECKED BY: PTS
 SHEET 29 OF 82

NOT TO SCALE