


TEMPORARY 4" WHITE LINE, PAINT
 DURABLE 4" WHITE LINE, THERMOPLASTIC
 152+50 TO 163+50 SOLID LT & RT

TEMPORARY 4" YELLOW LINE, PAINT
 DURABLE 4" YELLOW LINE, THERMOPLASTIC
 152+50 TO 163+50 SOLID LT & RT

REMOVAL AND DISPOSAL OF GUARDRAIL
 152+50.0 TO 155+69.0 RT
 STEEL BEAM GUARDRAIL, GALVANIZED
 152+50.0 TO 155+32.5 RT
 152+50.0 TO 160+68.5 LT

REMOVING SIGNS
 AS SHOWN - 3

MANUFACTURED TERMINAL SECTION, FLARED
 DELINEATOR WITH STEEL POST
 155+70.0 RT
 161+06.0 LT

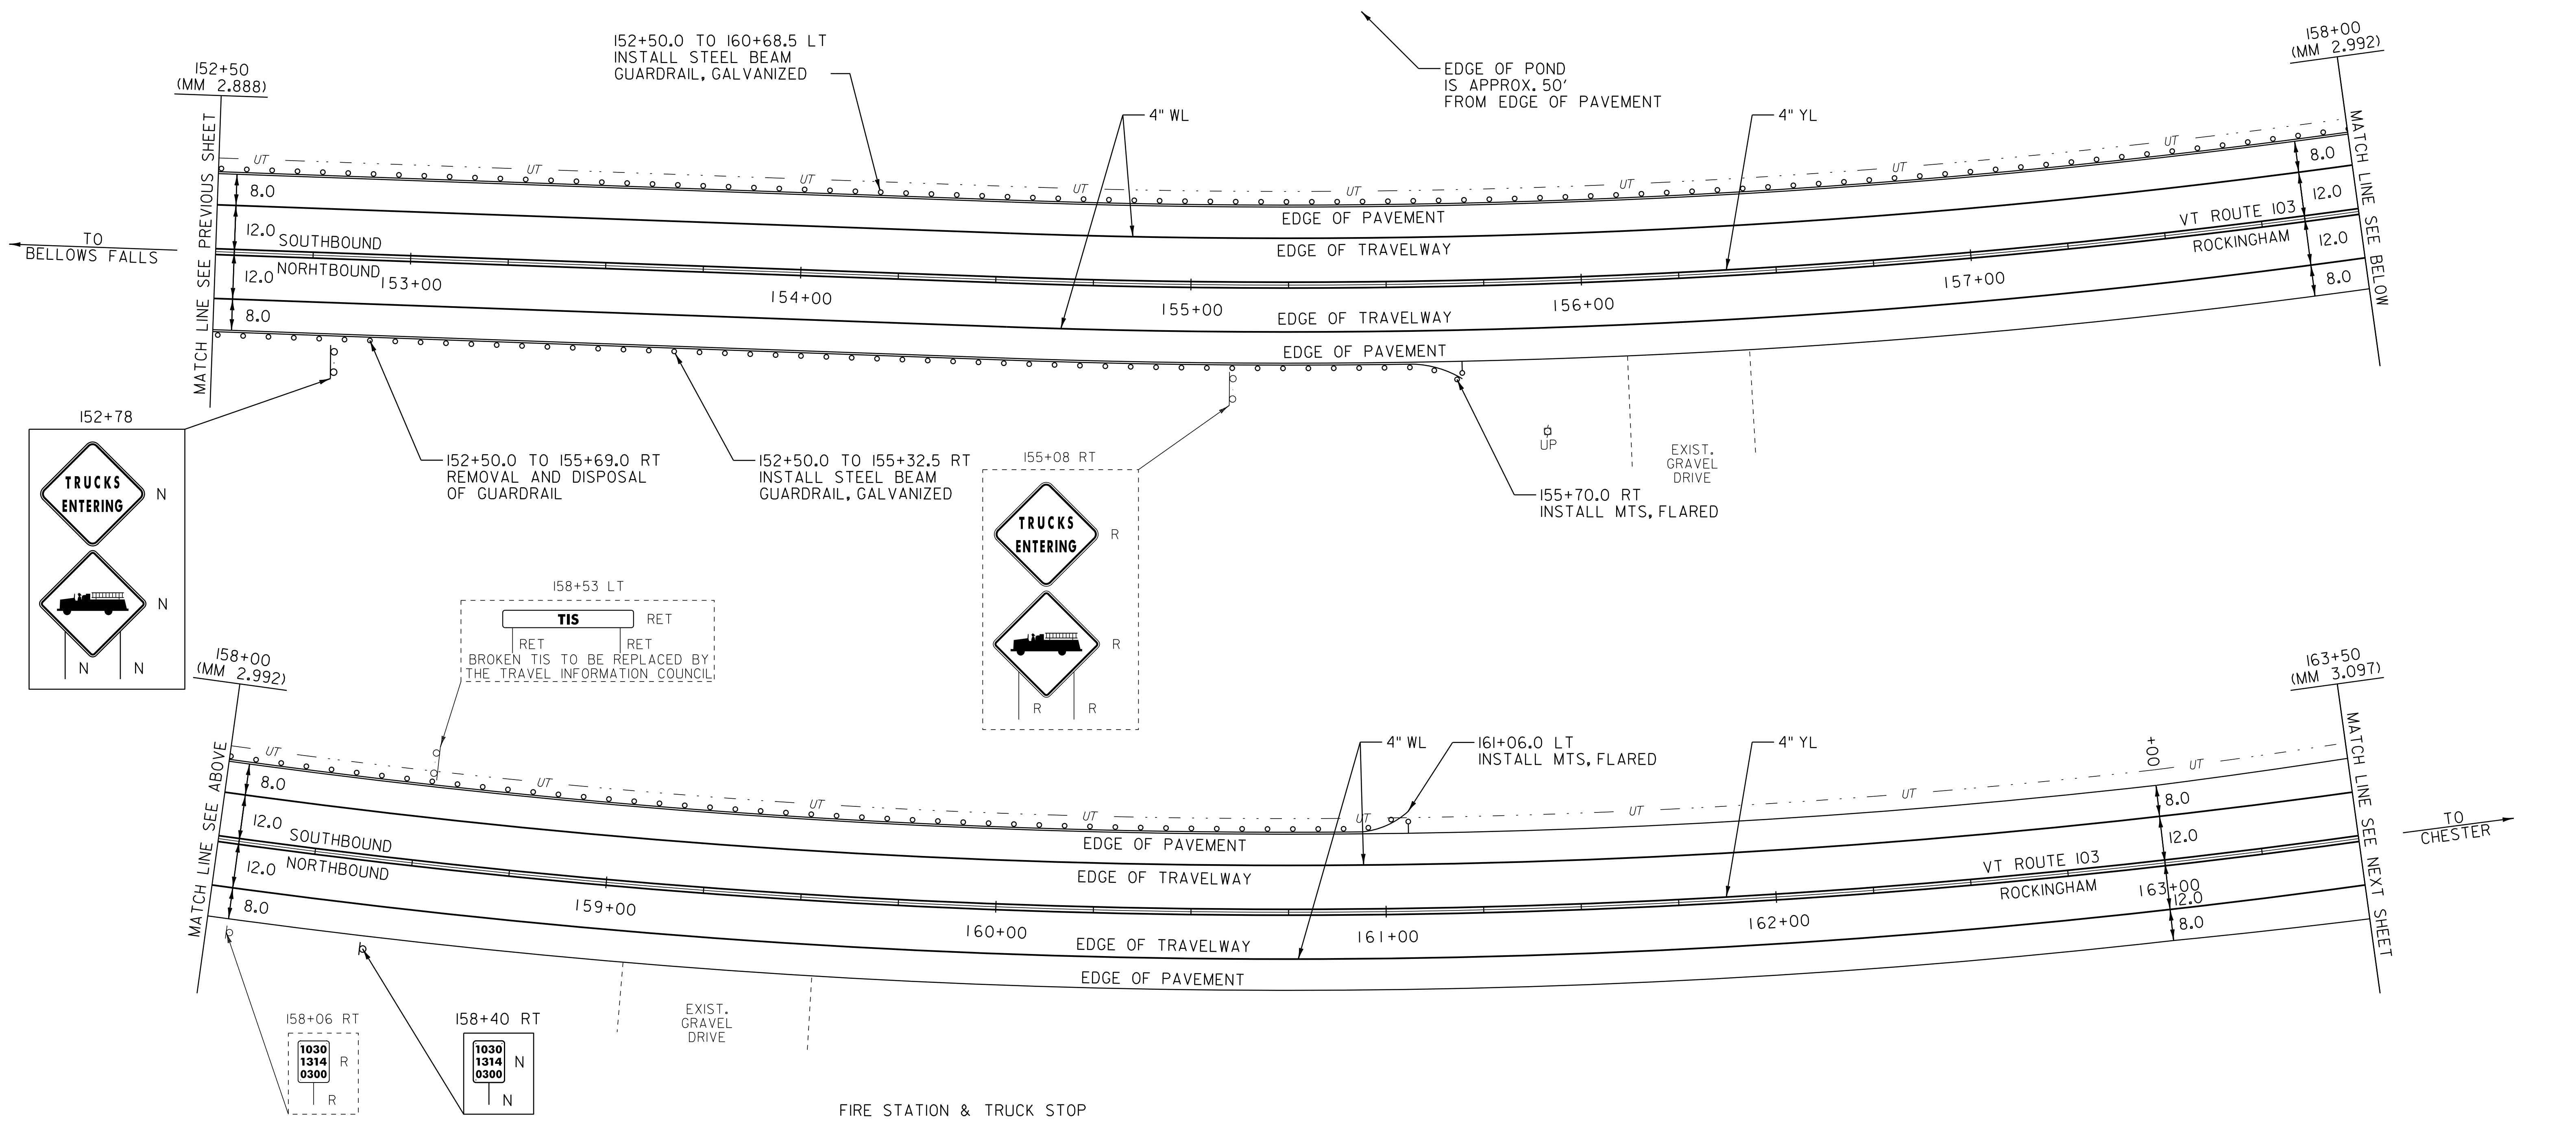

LEGEND

- R = REMOVE EXISTING
- S = SALVAGE
- R&S = REMOVE AND SALVAGE
- N = NEW
- RET = RETAIN
- B-B = BACK TO BACK
- = EXISTING GUARDRAIL
- o--- = PROPOSED GUARDRAIL
- YL = YELLOW LINE
- WL = WHITE LINE
- ⊙ = TYPE I DELINEATOR, WHITE

PAVING LAYOUT 19

PROJECT NAME: ROCKINGHAM-CHESTER
 PROJECT NUMBER: NH 2628(1)

FILE NAME: 06B224
 PROJECT LEADER: PTS
 DESIGNED BY: NLL
 IPARM FILE NAME: pb2241a19.i

PLOT DATE: 31-AUG-2012 14:02
 DRAWN BY: MRS
 CHECKED BY: PTS
 SHEET 33 OF 82

NOT TO SCALE