


TEMPORARY 4" WHITE LINE, PAINT
 DURABLE 4" WHITE LINE, THERMOPLASTIC
 163+50 TO 173+43 SOLID LT
 163+50 TO 174+50 SOLID RT
 173+43 TO 173+73 SOLID LT (TH 2)
 173+95 TO 174+25 SOLID LT (TH 2)
 174+25 TO 174+50 SOLID LT

TEMPORARY 4" YELLOW LINE, PAINT
 DURABLE 4" YELLOW LINE, THERMOPLASTIC
 163+50 TO 173+64 SOLID LT & RT
 173+84 DOUBLE SOLID LT (TH 2)
 174+04 TO 174+50 SOLID LT & RT

TEMPORARY LETTER OR SYMBOL, PAINT
 DURABLE LETTER OR SYMBOL, THERMOPLASTIC
 173+78 LT - "STOP" (TH 2)
 173+68 TO 173+84 LT (TH 2)

REMOVING SIGNS
 AS SHOWN - 13
 ERECTING SALVAGED SIGNS
 AS SHOWN - 1

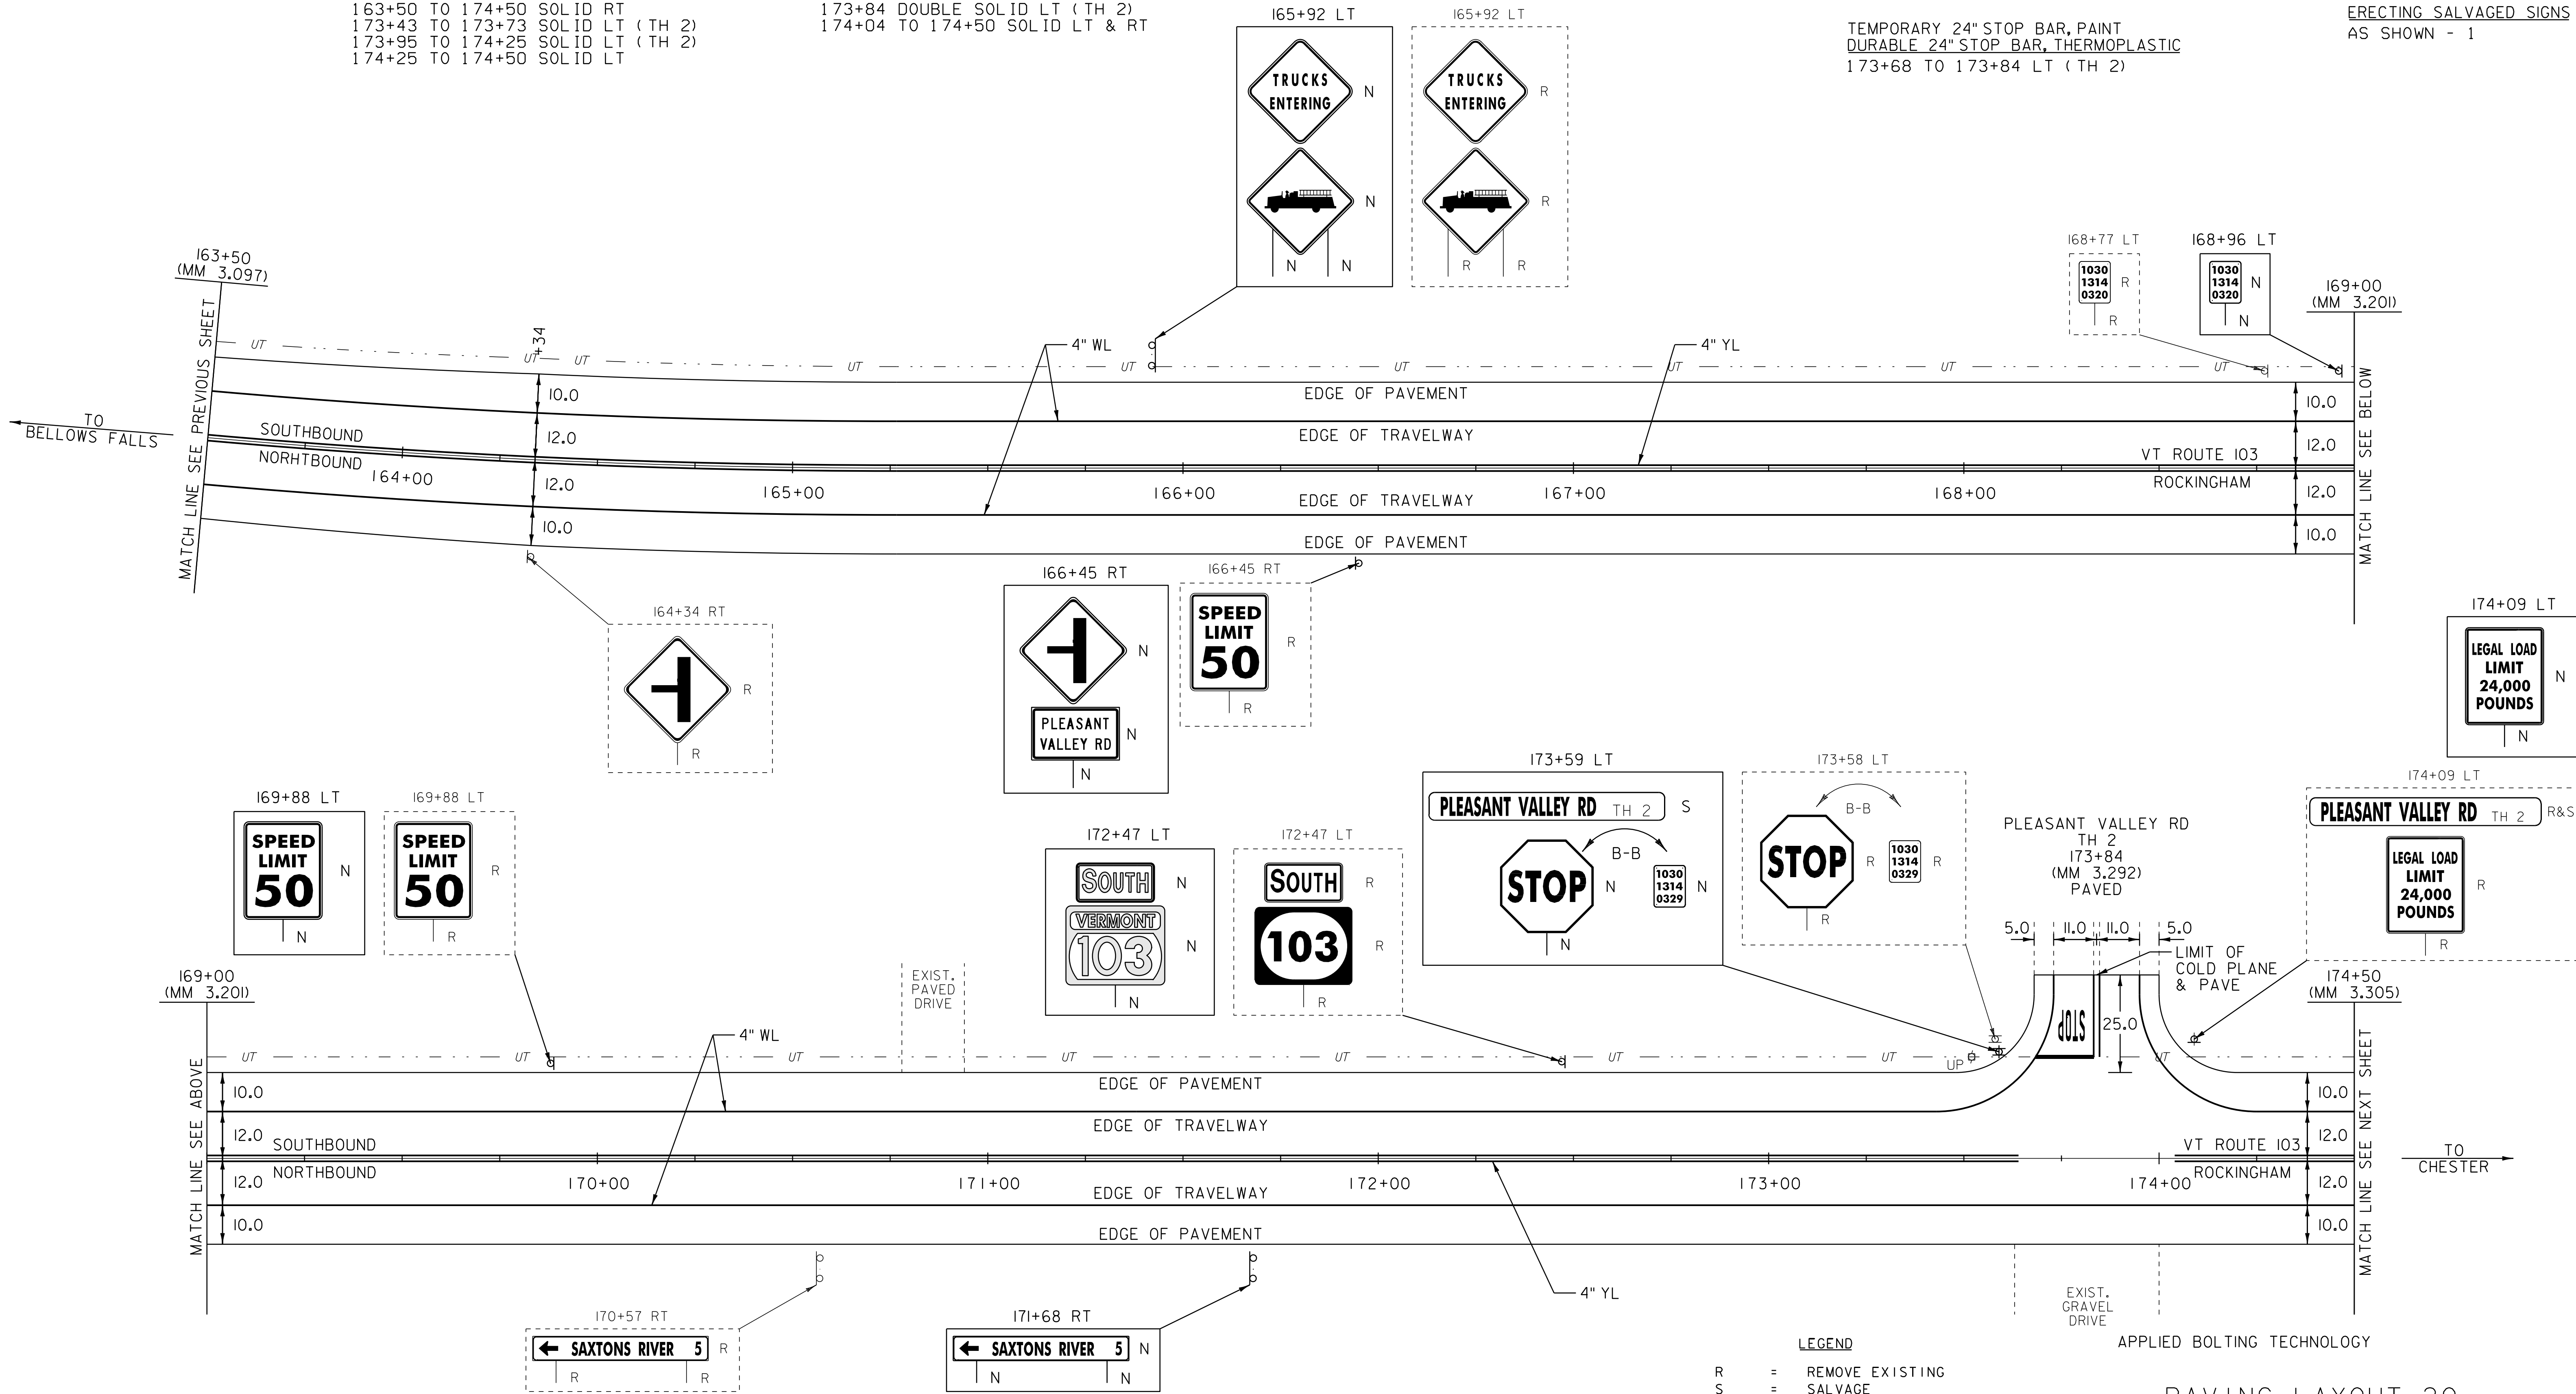

- LEGEND**
- R = REMOVE EXISTING
 - S = SALVAGE
 - R&S = REMOVE AND SALVAGE
 - N = NEW
 - RET = RETAIN
 - B-B = BACK TO BACK
 - = EXISTING GUARDRAIL
 - = PROPOSED GUARDRAIL
 - YL = YELLOW LINE
 - WL = WHITE LINE
 - ⊙ = TYPE I DELINEATOR, WHITE

PAVING LAYOUT 20

PROJECT NAME: ROCKINGHAM-CHESTER
 PROJECT NUMBER: NH 2628(I)

FILE NAME: 06B224
 PROJECT LEADER: PTS
 DESIGNED BY: NLL
 IPARM FILE NAME: pb224la20.i

PLOT DATE: 31-AUG-2012 14:02
 DRAWN BY: MRS
 CHECKED BY: PTS
 SHEET 34 OF 82

NOT TO SCALE