


TEMPORARY 4" WHITE LINE, PAINT
 DURABLE 4" WHITE LINE, THERMOPLASTIC
 185+50 TO 196+50 SOLID LT
 185+50 TO 186+74 SOLID RT
 186+74 TO 187+04 SOLID RT (TH 82)
 187+26 TO 187+56 SOLID RT (TH 82)
 187+56 TO 196+50 SOLID RT

TEMPORARY 4" YELLOW LINE, PAINT
 DURABLE 4" YELLOW LINE, THERMOPLASTIC
 185+50 TO 186+95 SOLID LT & RT
 187+15 DOUBLE SOLID RT (TH 82)
 187+35 TO 193+40 SOLID LT & RT
 193+40 TO 196+50 SOLID LT, DASHED RT

TEMPORARY LETTER OR SYMBOL, PAINT
 DURABLE LETTER OR SYMBOL, THERMOPLASTIC
 187+22 RT - "STOP" (TH 82)
 TEMPORARY 24" STOP BAR, PAINT
 DURABLE 24" STOP BAR, THERMOPLASTIC
 187+15 TO 187+30 RT (TH 82)

REMOVAL AND DISPOSAL OF GUARDRAIL
 195+22.0 TO 196+50.0 RT
 STEEL BEAM GUARDRAIL, GALVANIZED
 195+58.5 TO 196+50.0 RT
 MANUFACTURED TERMINAL SECTION, FLARED
 DELINEATOR WITH STEEL POST
 195+21.0 RT

REMOVING SIGNS
 AS SHOWN - 10
 ERECTING SALVAGED SIGNS
 AS SHOWN - 1

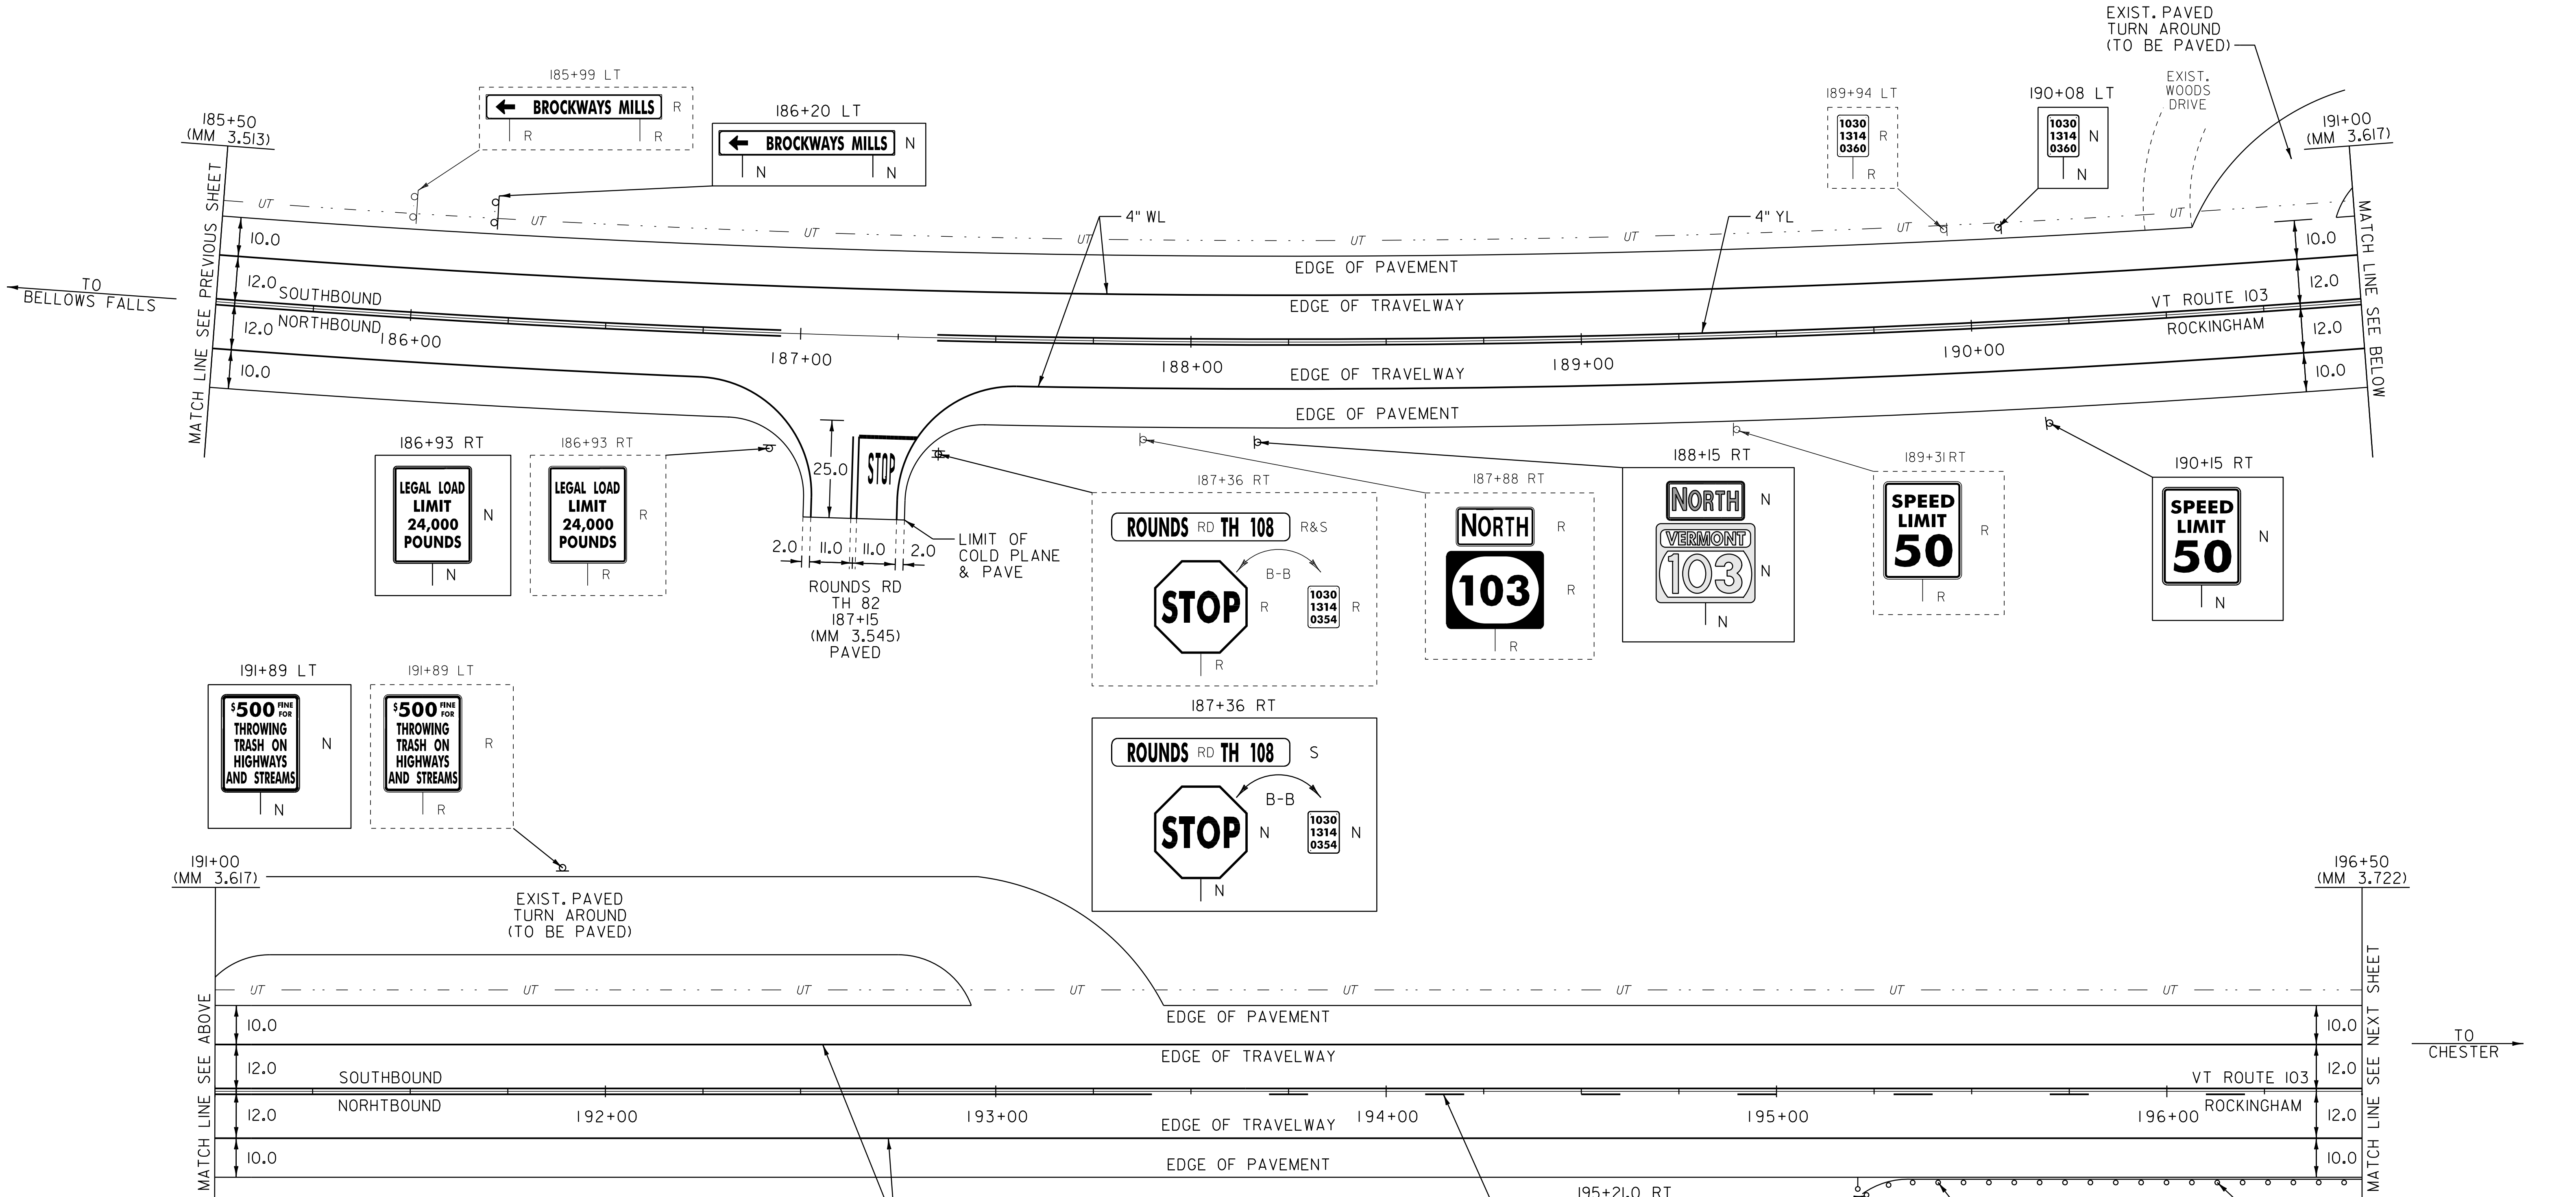

LEGEND
 R = REMOVE EXISTING
 S = SALVAGE
 R&S = REMOVE AND SALVAGE
 N = NEW
 RET = RETAIN
 B-B = BACK TO BACK
 --- = EXISTING GUARDRAIL
 --- = PROPOSED GUARDRAIL
 YL = YELLOW LINE
 WL = WHITE LINE
 ? = TYPE I DELINEATOR, WHITE

PAVING LAYOUT 22
 PROJECT NAME: ROCKINGHAM-CHESTER
 PROJECT NUMBER: NH 2628(I)
 FILE NAME: 06B224
 PROJECT LEADER: PTS
 DESIGNED BY: NLL
 IPARM FILE NAME: pb224la22.i
 PLOT DATE: 31-AUG-2012 14:02
 DRAWN BY: MRS
 CHECKED BY: PTS
 SHEET 36 OF 82

NOT TO SCALE