

TEMPORARY 4" WHITE LINE, PAINT
DURABLE 4" WHITE LINE, THERMOPLASTIC
238+00 TO 249+00 SOLID LT & RT

TEMPORARY 4" YELLOW LINE, PAINT
DURABLE 4" YELLOW LINE, THERMOPLASTIC
238+00 TO 241+80 SOLID LT & RT
241+80 TO 249+00 SOLID LT, DASHED RT

REMOVAL AND DISPOSAL OF GUARDRAIL
238+00.0 TO 239+60.0 LT
238+00.0 TO 245+98.0 RT


REHAB. DROP INLETS, CATCH BASINS,
OR MANHOLES, CLASS I, CLASS II OR CLASS III
240+13 RT (DI)

REMOVING SIGNS
AS SHOWN - 1

STEEL BEAM GUARDRAIL, GALVANIZED
238+00.0 TO 239+29.0 LT
238+00.0 TO 245+56.5 RT

BITUMINOUS CONCRETE
CURB, TYPE A
238+00 TO 240+13 RT

MANUFACTURED TERMINAL SECTION, FLARED
DELINEATOR WITH STEEL POST
239+66.5 LT
245+94.0 RT

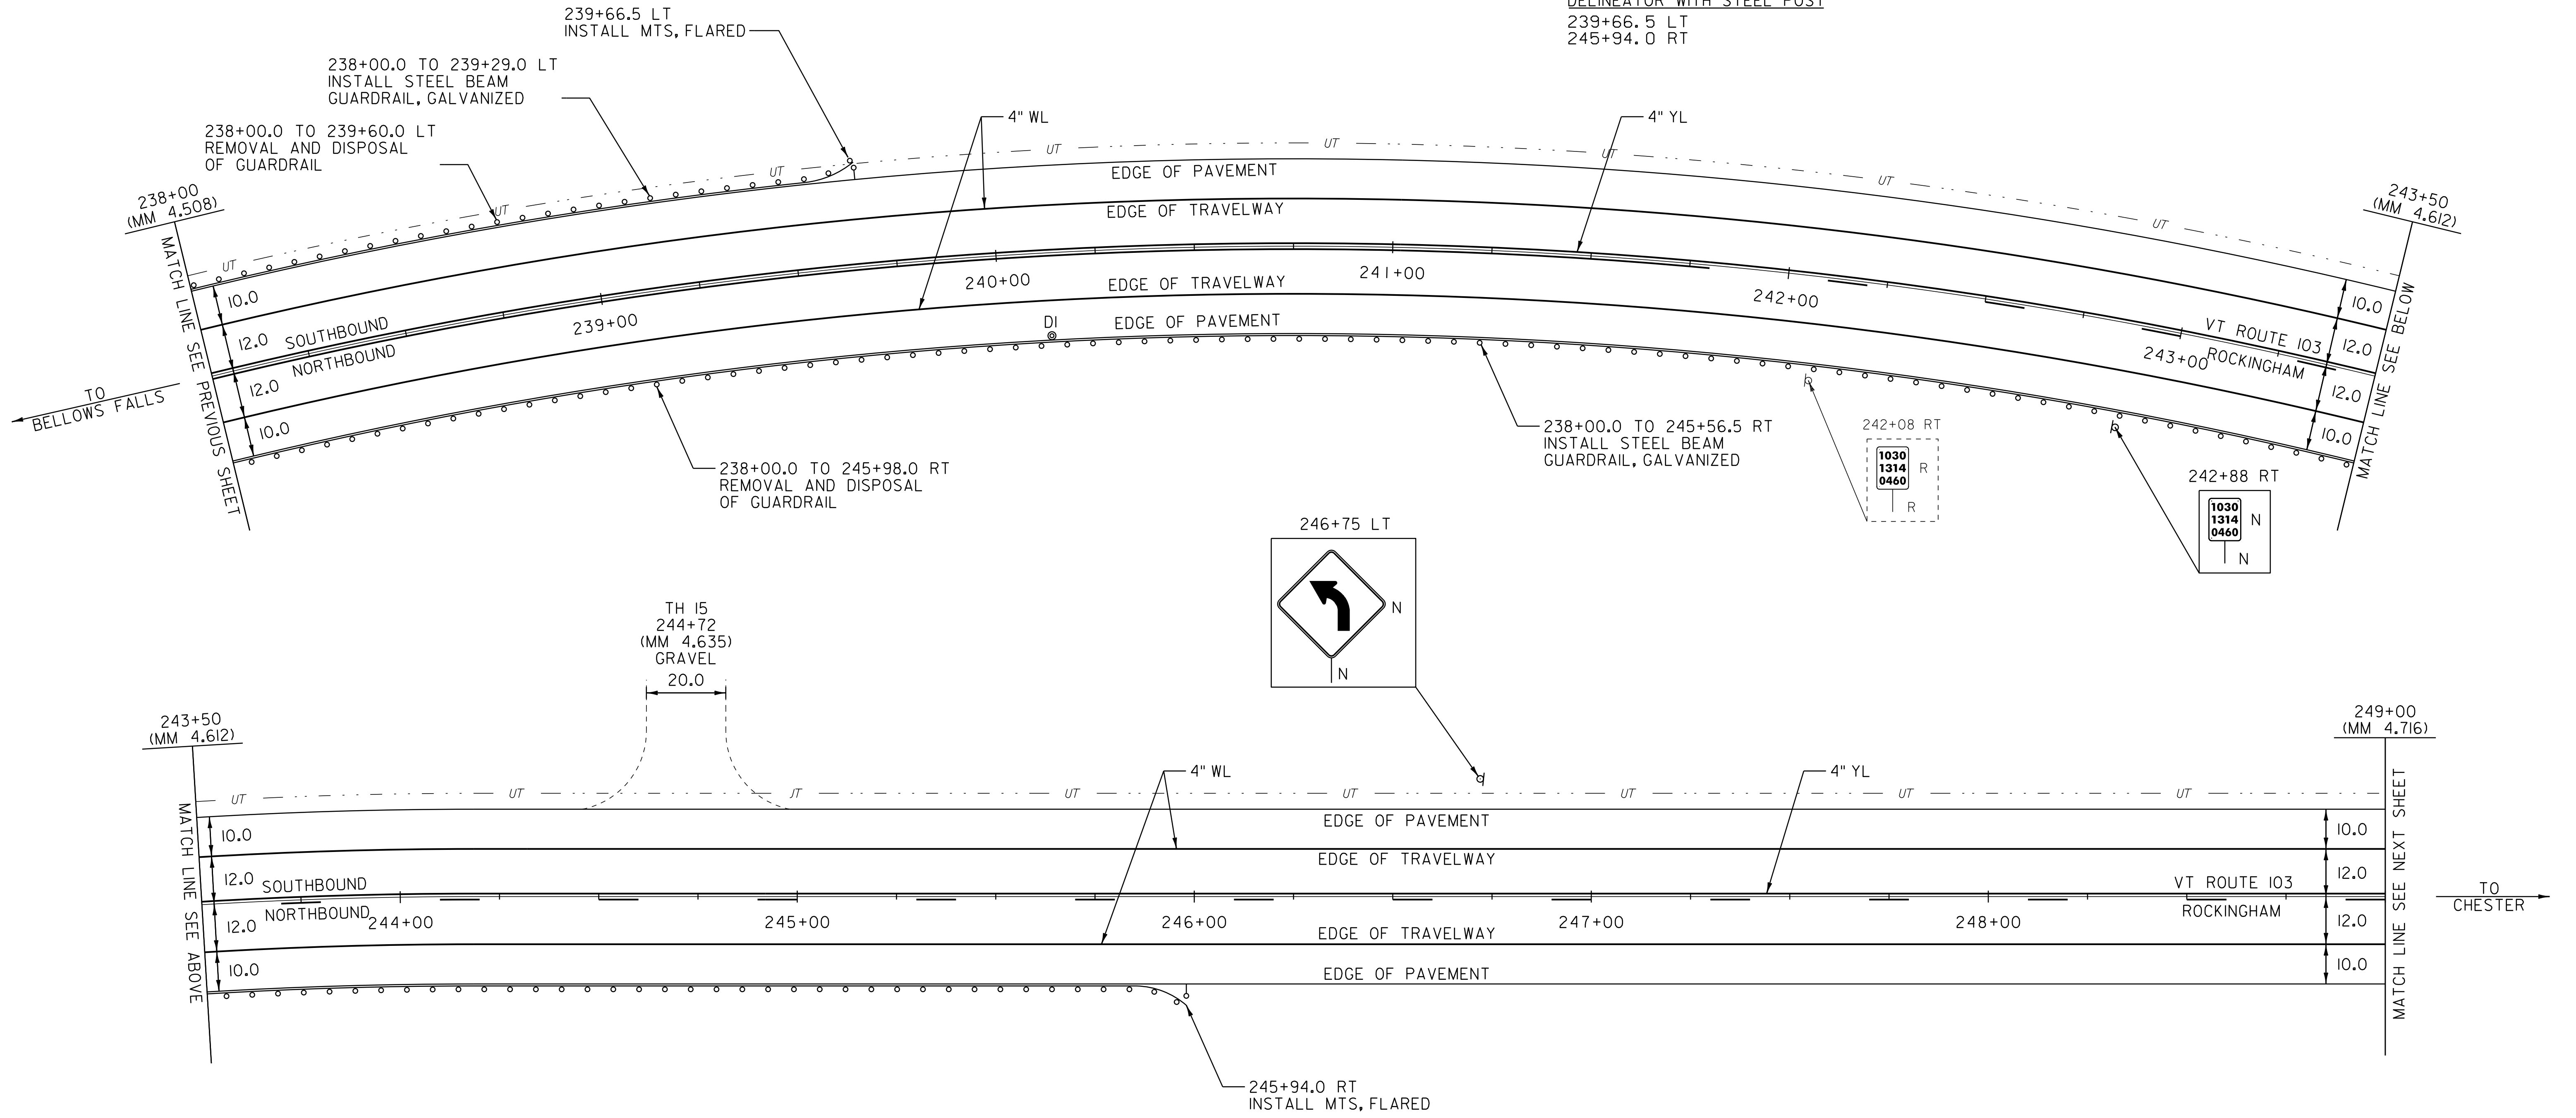

NOT TO SCALE

LEGEND

- R = REMOVE EXISTING
- S = SALVAGE
- R&S = REMOVE AND SALVAGE
- N = NEW
- RET = RETAIN
- B-B = BACK TO BACK
- = EXISTING GUARDRAIL
- = PROPOSED GUARDRAIL
- YL = YELLOW LINE
- WL = WHITE LINE
- ⊙ = TYPE I DELINEATOR, WHITE

PAVING LAYOUT 27

PROJECT NAME: ROCKINGHAM-CHESTER
PROJECT NUMBER: NH 2628(I)

FILE NAME: 06B224
PROJECT LEADER: PTS
DESIGNED BY: NLL
IPARM FILE NAME: pb224la27.i

PLOT DATE: 31-AUG-2012 14:02
DRAWN BY: MRS
CHECKED BY: PTS
SHEET 41 OF 82