

TEMPORARY 4" WHITE LINE, PAINT
 DURABLE 4" YELLOW LINE, THERMOPLASTIC

C 31+00 TO C 33+13 SOLID LT
 C 31+00 TO C 42+00 SOLID RT
 C 33+13 TO C 33+43 SOLID LT (TH 60)
 C 33+63 TO C 33+93 SOLID LT (TH 60)
 C 33+93 TO C 42+00 SOLID LT

TEMPORARY 4" YELLOW LINE, PAINT
 DURABLE 4" YELLOW LINE, THERMOPLASTIC

C 31+00 TO C 33+33 SOLID LT & RT
 C 33+53 DOUBLE SOLID LT (TH 60)
 C 33+73 TO C 33+80 SOLID LT & RT
 C 33+80 TO C 39+40 SOLID LT, DASHED RT
 C 39+40 TO C 40+50 DASHED RT
 C 40+50 TO C 42+00 DASHED LT, SOLID RT


TEMPORARY LETTER OR SYMBOL, PAINT
 DURABLE LETTER OR SYMBOL, THERMOPLASTIC

C 33+47 LT - "STOP" (TH 60)

TEMPORARY 24" STOP BAR, PAINT
 DURABLE 24" STOP BAR, THERMOPLASTIC
 C 33+38 TO C 33+53 LT (TH 60)

REMOVING SIGNS
 AS SHOWN - 5

ERECTING SALVAGED SIGNS
 AS SHOWN - 1

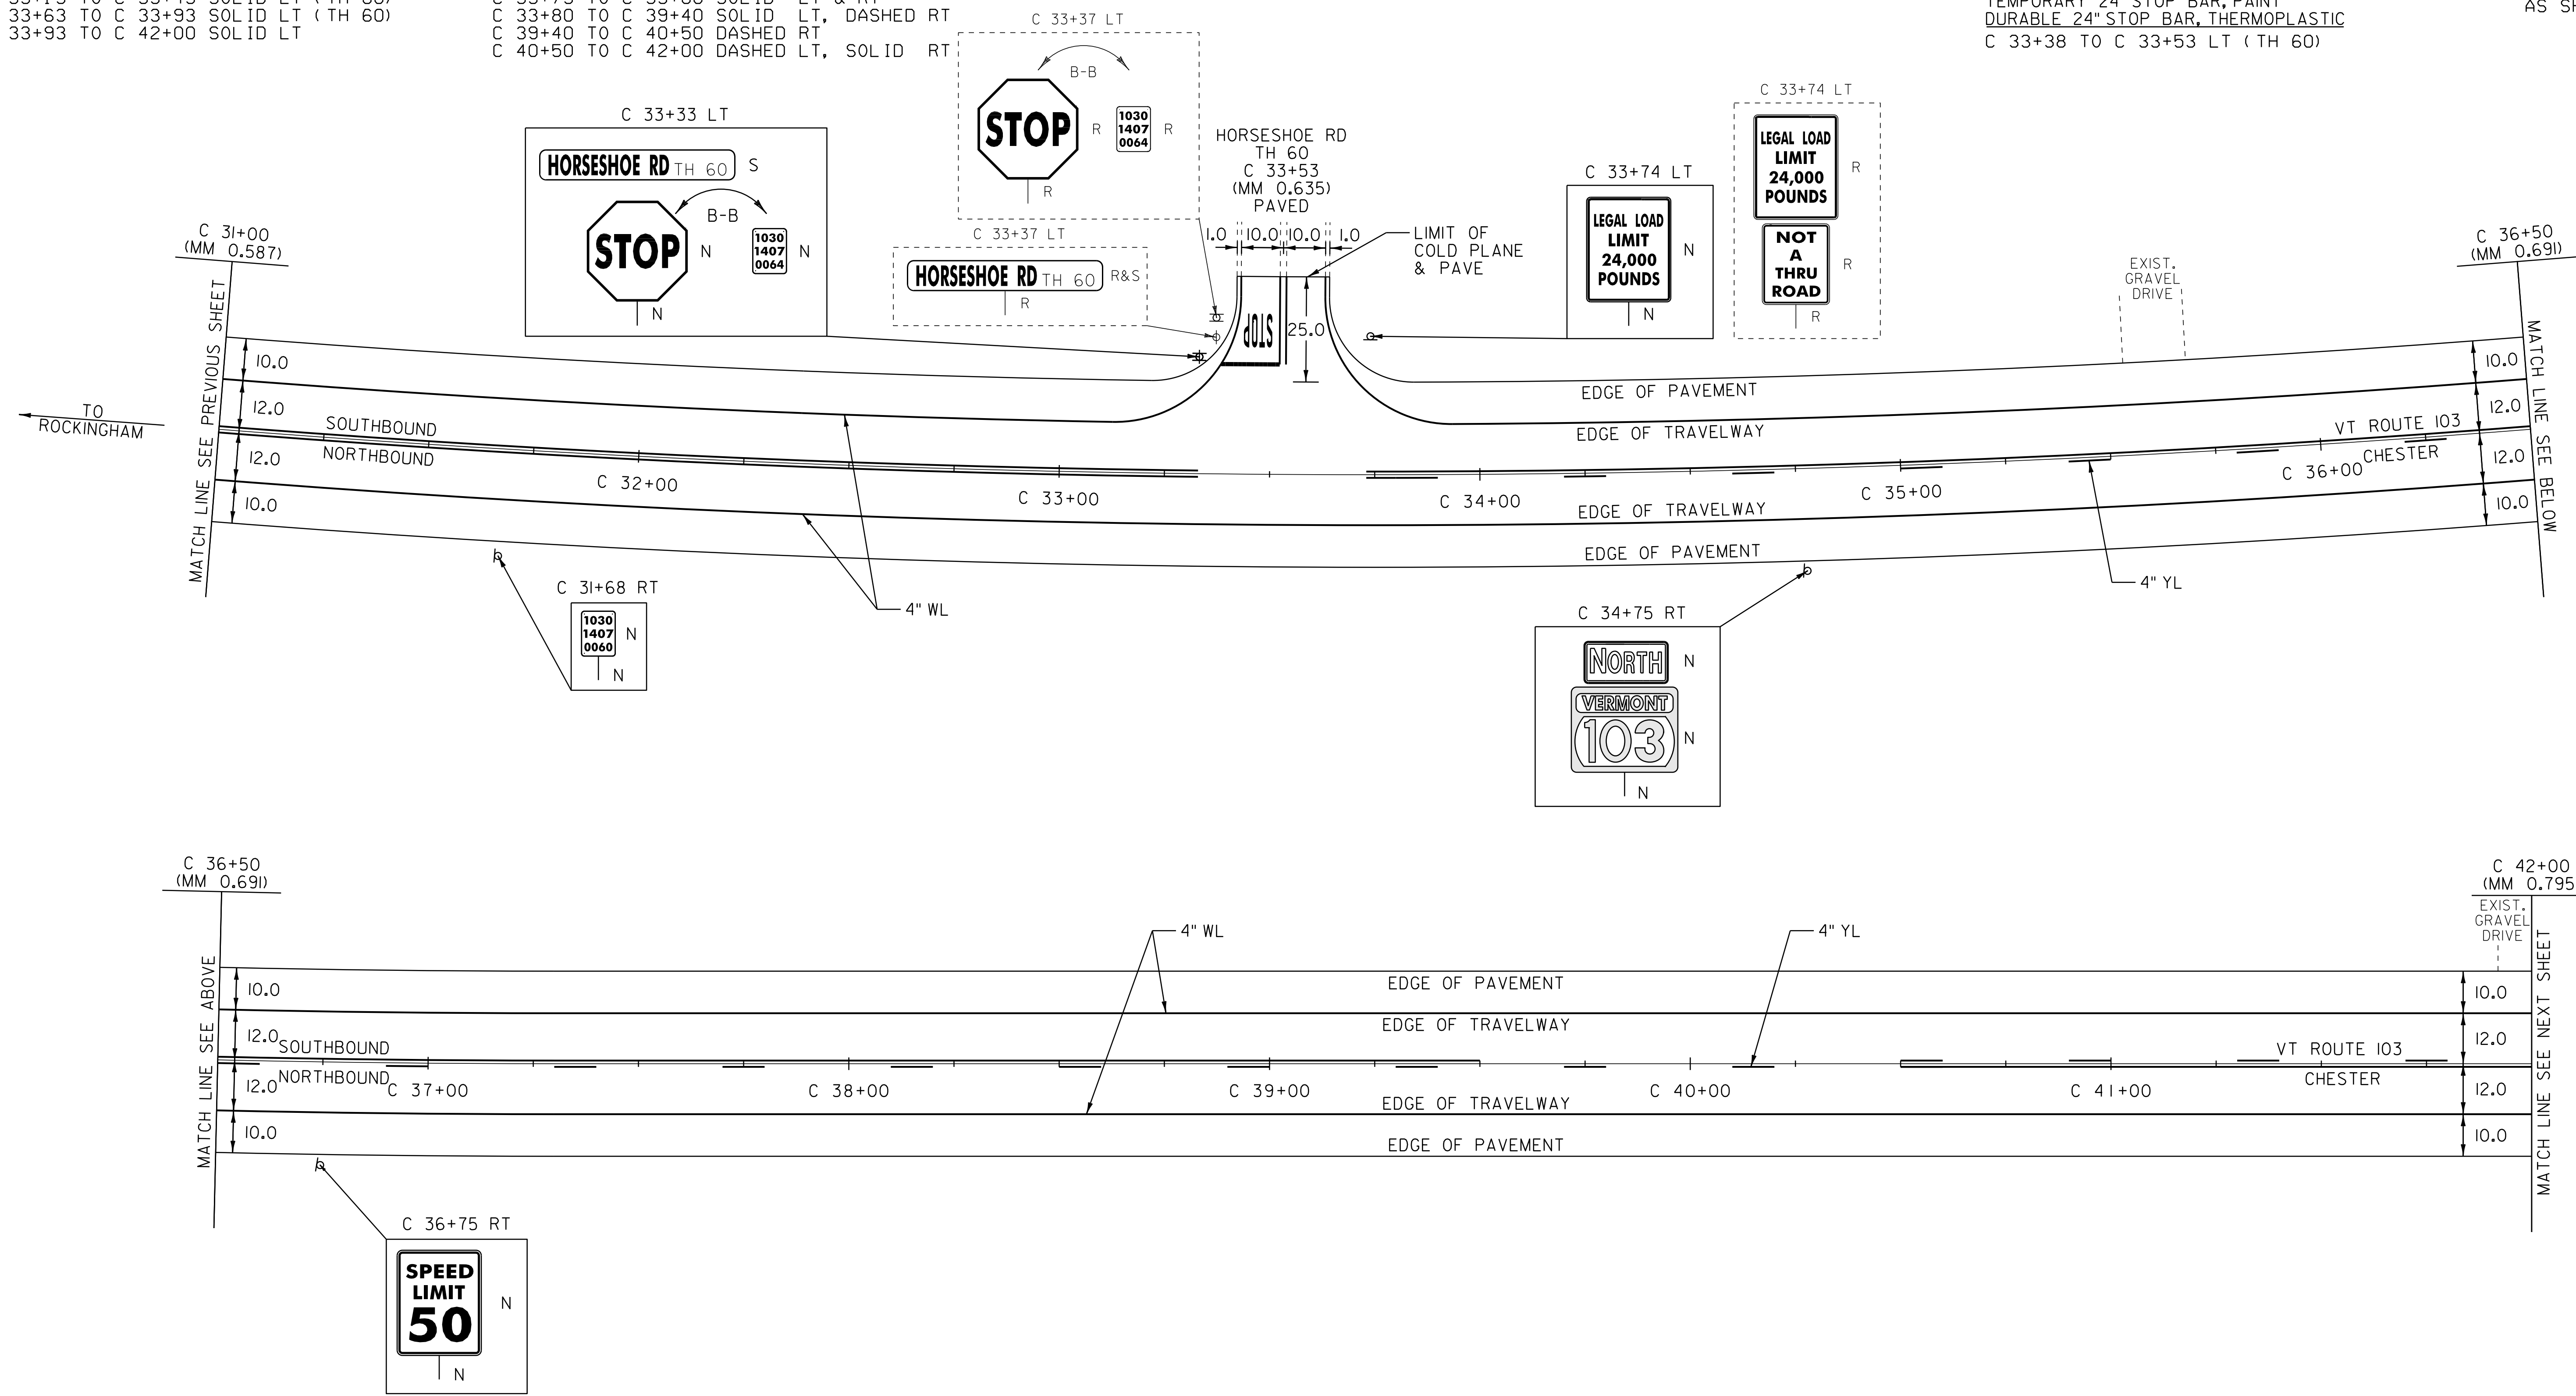

NOT TO SCALE

LEGEND

- R = REMOVE EXISTING
- S = SALVAGE
- R&S = REMOVE AND SALVAGE
- N = NEW
- RET = RETAIN
- B-B = BACK TO BACK
- = EXISTING GUARDRAIL
- = PROPOSED GUARDRAIL
- YL = YELLOW LINE
- WL = WHITE LINE
- ? = TYPE I DELINEATOR, WHITE

PAVING LAYOUT 41

PROJECT NAME: ROCKINGHAM-CHESTER	
PROJECT NUMBER: NH 2628(1)	
FILE NAME: 06B224	PLOT DATE: 31-AUG-2012 14:03
PROJECT LEADER: PTS	DRAWN BY: MRS
DESIGNED BY: NLL	CHECKED BY: PTS
IPARM FILE NAME: pb2241a41.i	SHEET 55 OF 82