

TEMPORARY 4" WHITE LINE, PAINT  
 DURABLE 4" WHITE LINE, THERMOPLASTIC  
 C 52+00 TO C 63+00 SOLID LT & RT

TEMPORARY 4" YELLOW LINE, PAINT  
 DURABLE 4" YELLOW LINE, THERMOPLASTIC  
 C 52+00 TO C 55+60 SOLID LT, DASHED RT  
 C 55+60 TO C 60+30 DASHED RT  
 C 60+30 TO C 63+00 DASHED LT, SOLID RT



REMOVAL AND DISPOSAL OF GUARDRAIL  
 C 52+00.0 TO C 58+07.0 RT  
 C 54+21.0 TO C 57+33.0 LT

REHAB. DROP INLETS, CATCH BASINS,  
 OR MANHOLES, CLASS I, CLASS II OR CLASS III  
 C 54+64 RT (DI)

REMOVING SIGNS  
 AS SHOWN - 2

STEEL BEAM GUARDRAIL, GALVANIZED  
 C 52+00.0 TO C 57+66.0 RT  
 C 54+58.0 TO C 56+95.5 LT

MANUFACTURED TERMINAL SECTION, FLARED  
 DELINEATOR WITH STEEL POST  
 C 54+20.5 LT  
 C 57+33.0 LT  
 C 58+03.5 RT

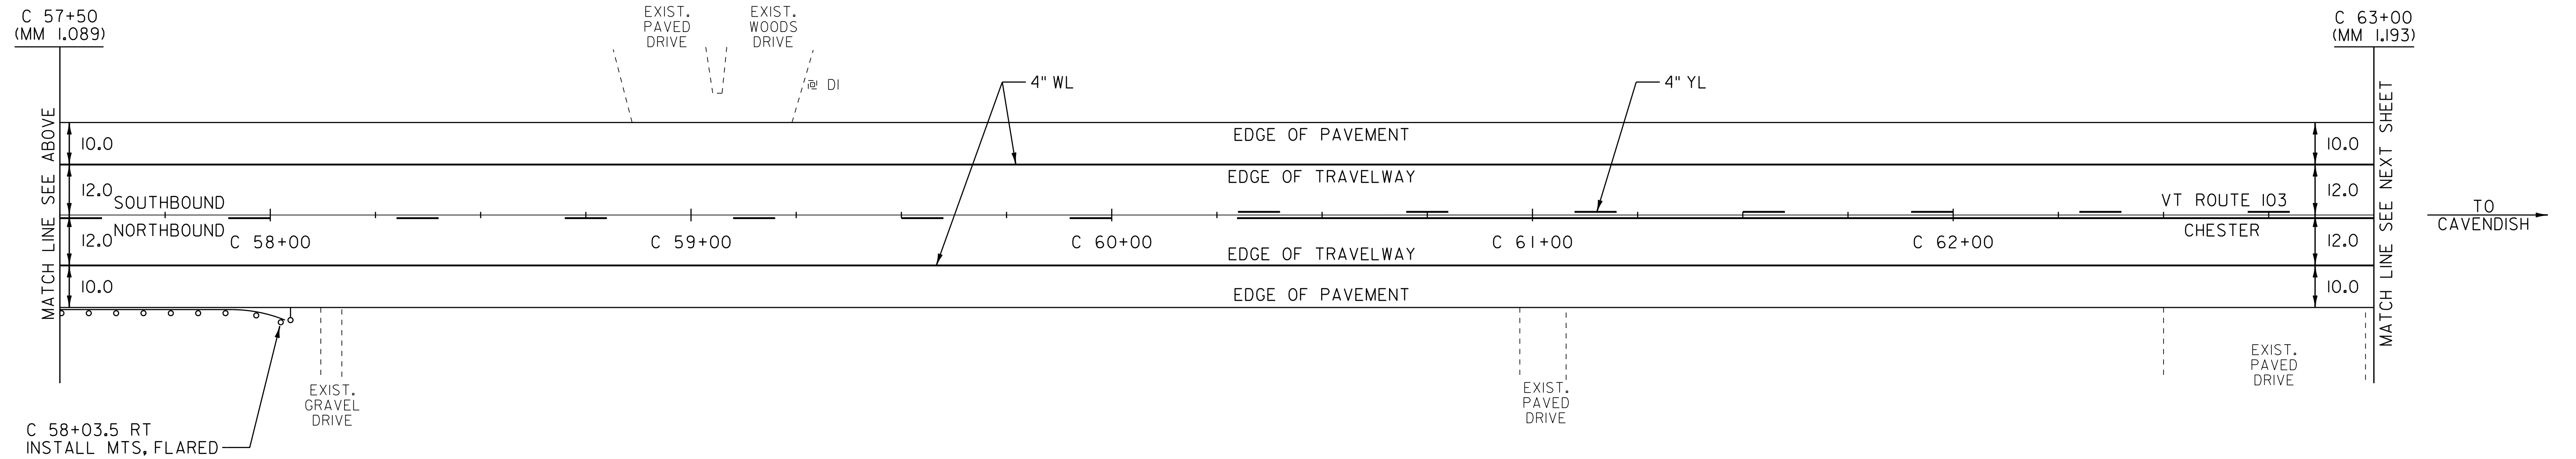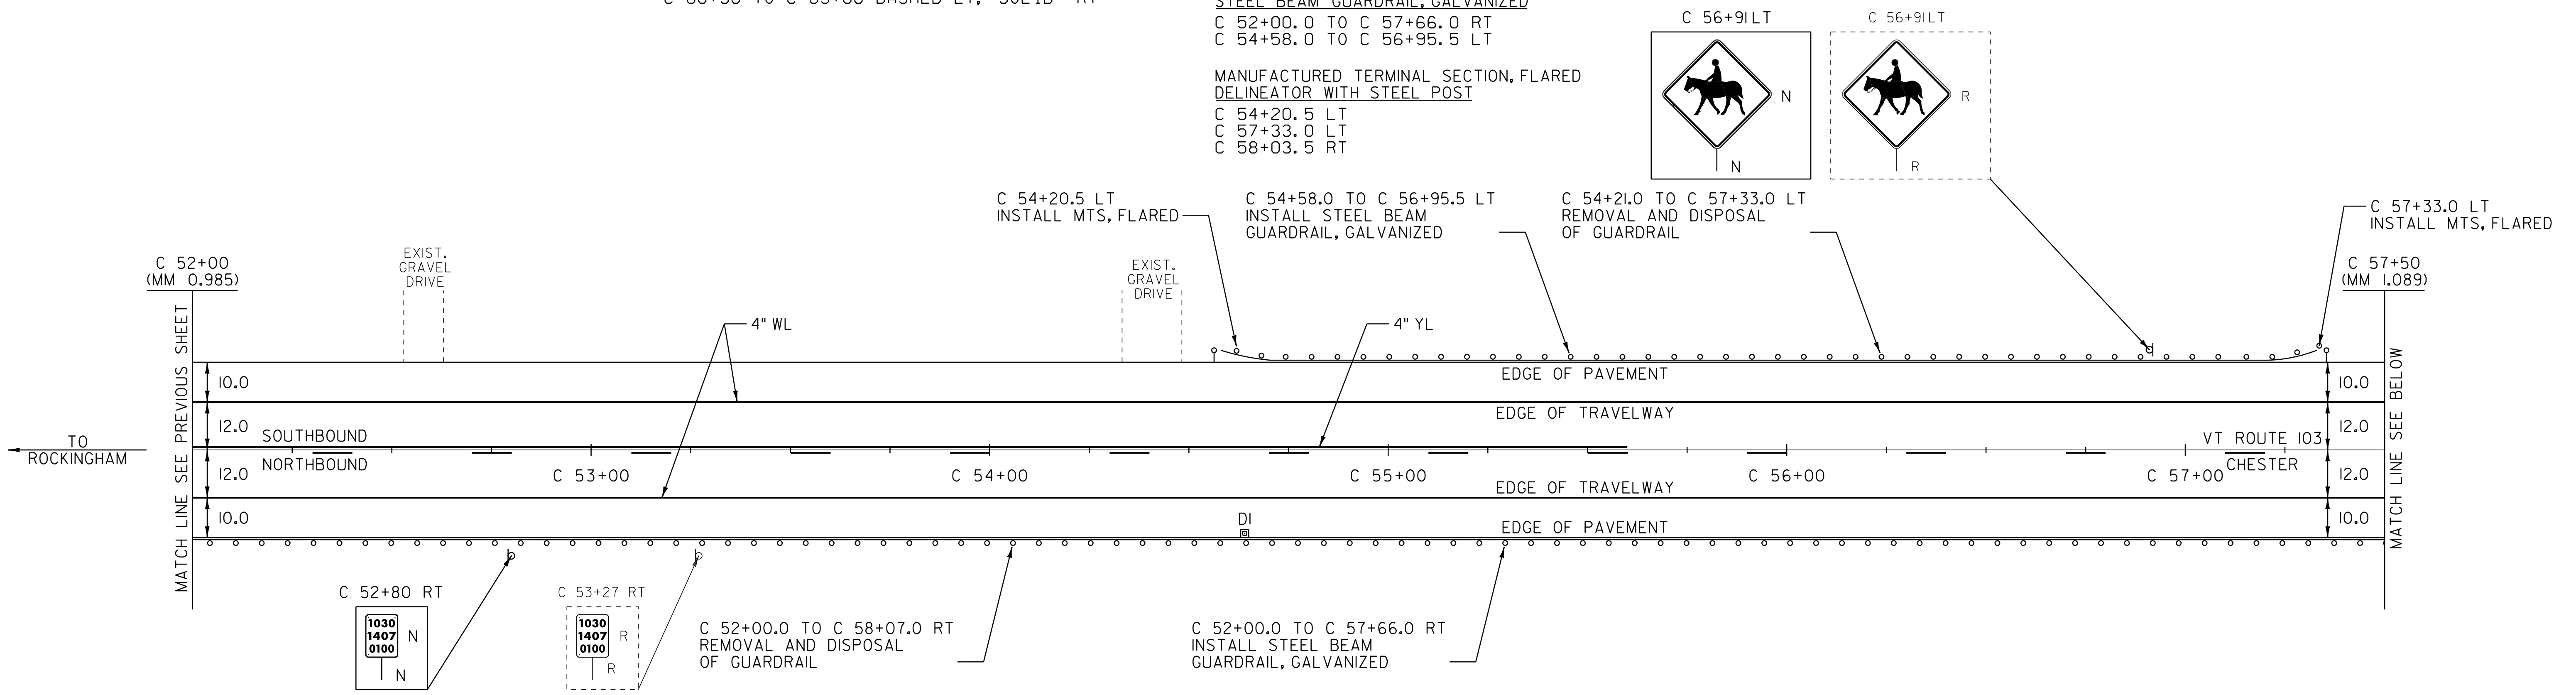

LEGEND

- R = REMOVE EXISTING
- S = SALVAGE
- R&S = REMOVE AND SALVAGE
- N = NEW
- RET = RETAIN
- B-B = BACK TO BACK
- = EXISTING GUARDRAIL
- = PROPOSED GUARDRAIL
- YL = YELLOW LINE
- WL = WHITE LINE
- ⊙ = TYPE I DELINEATOR, WHITE

PAVING LAYOUT 43

PROJECT NAME: ROCKINGHAM-CHESTER  
 PROJECT NUMBER: NH 2628(I)

FILE NAME: 06B224  
 PROJECT LEADER: PTS  
 DESIGNED BY: NLL  
 IPARM FILE NAME: pb2241a43.i

PLOT DATE: 31-AUG-2012 14:03  
 DRAWN BY: MRS  
 CHECKED BY: PTS  
 SHEET 57 OF 82

NOT TO SCALE