

TEMPORARY 4" WHITE LINE, PAINT  
 DURABLE 4" WHITE LINE, THERMOPLASTIC  
 C 85+00 TO C 96+00 SOLID LT & RT

TEMPORARY 4" YELLOW LINE, PAINT  
 DURABLE 4" YELLOW LINE, THERMOPLASTIC  
 C 85+00 TO C 96+00 SOLID LT & RT

TEMPORARY LETTER OR SYMBOL, PAINT  
 DURABLE LETTER OR SYMBOL, THERMOPLASTIC  
 C 90+47 RT - "SCHOOL"

REMOVAL AND DISPOSAL OF GUARDRAIL  
 C 85+25.0 TO C 91+91.0 RT

STEEL BEAM GUARDRAIL,  
 GALVANIZED W/8' POSTS  
 C 89+58.0 TO 91+58.0 RT








STEEL BEAM GUARDRAIL, GALVANIZED  
 C 85+58.0 TO C 89+58.0 RT

MANUFACTURED TERMINAL SECTION, FLARED  
 DELINEATOR WITH STEEL POST  
 C 85+20.5 RT  
 C 91+95.5 RT

REHAB. DROP INLETS, CATCH BASINS,  
 OR MANHOLES, CLASS I, CLASS II OR CLASS III  
 C 91+53 RT (D1)

BITUMINOUS CONCRETE CURB, TYPE A  
 C 89+36 TO 91+58 RT

REMOVING SIGNS  
 AS SHOWN - 5

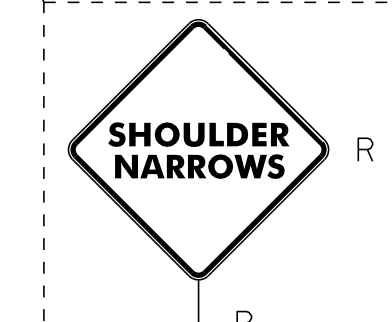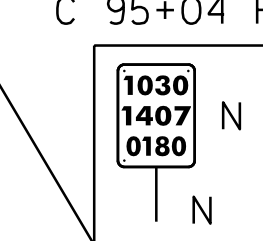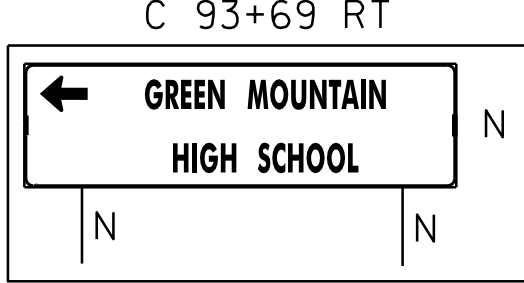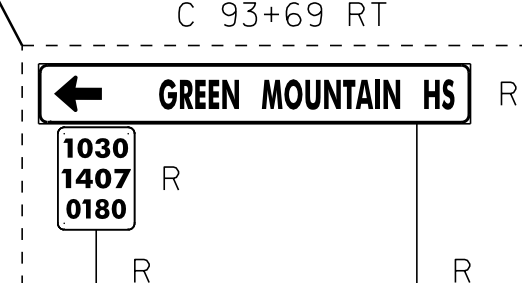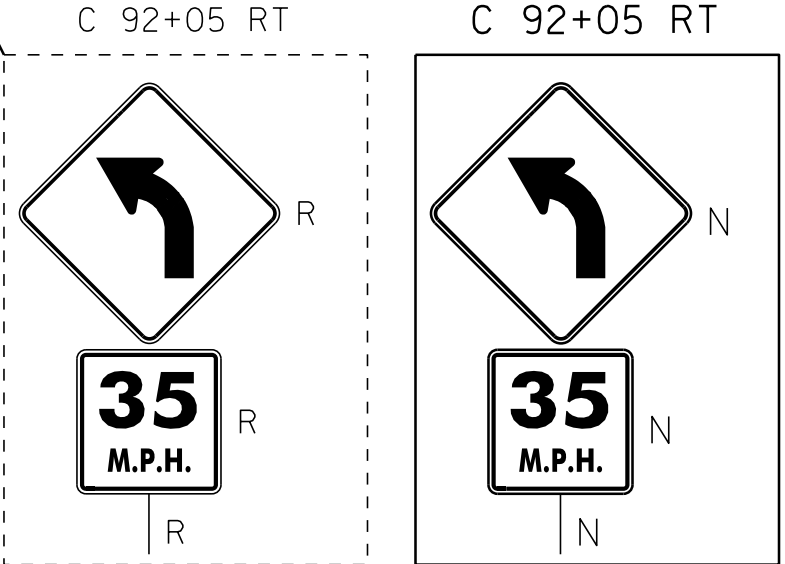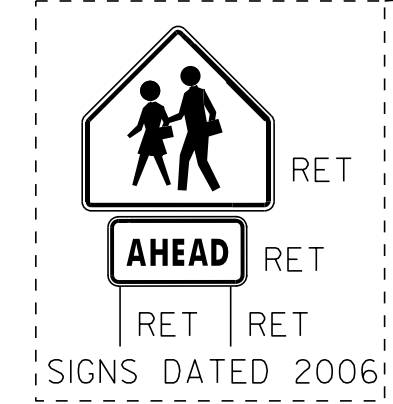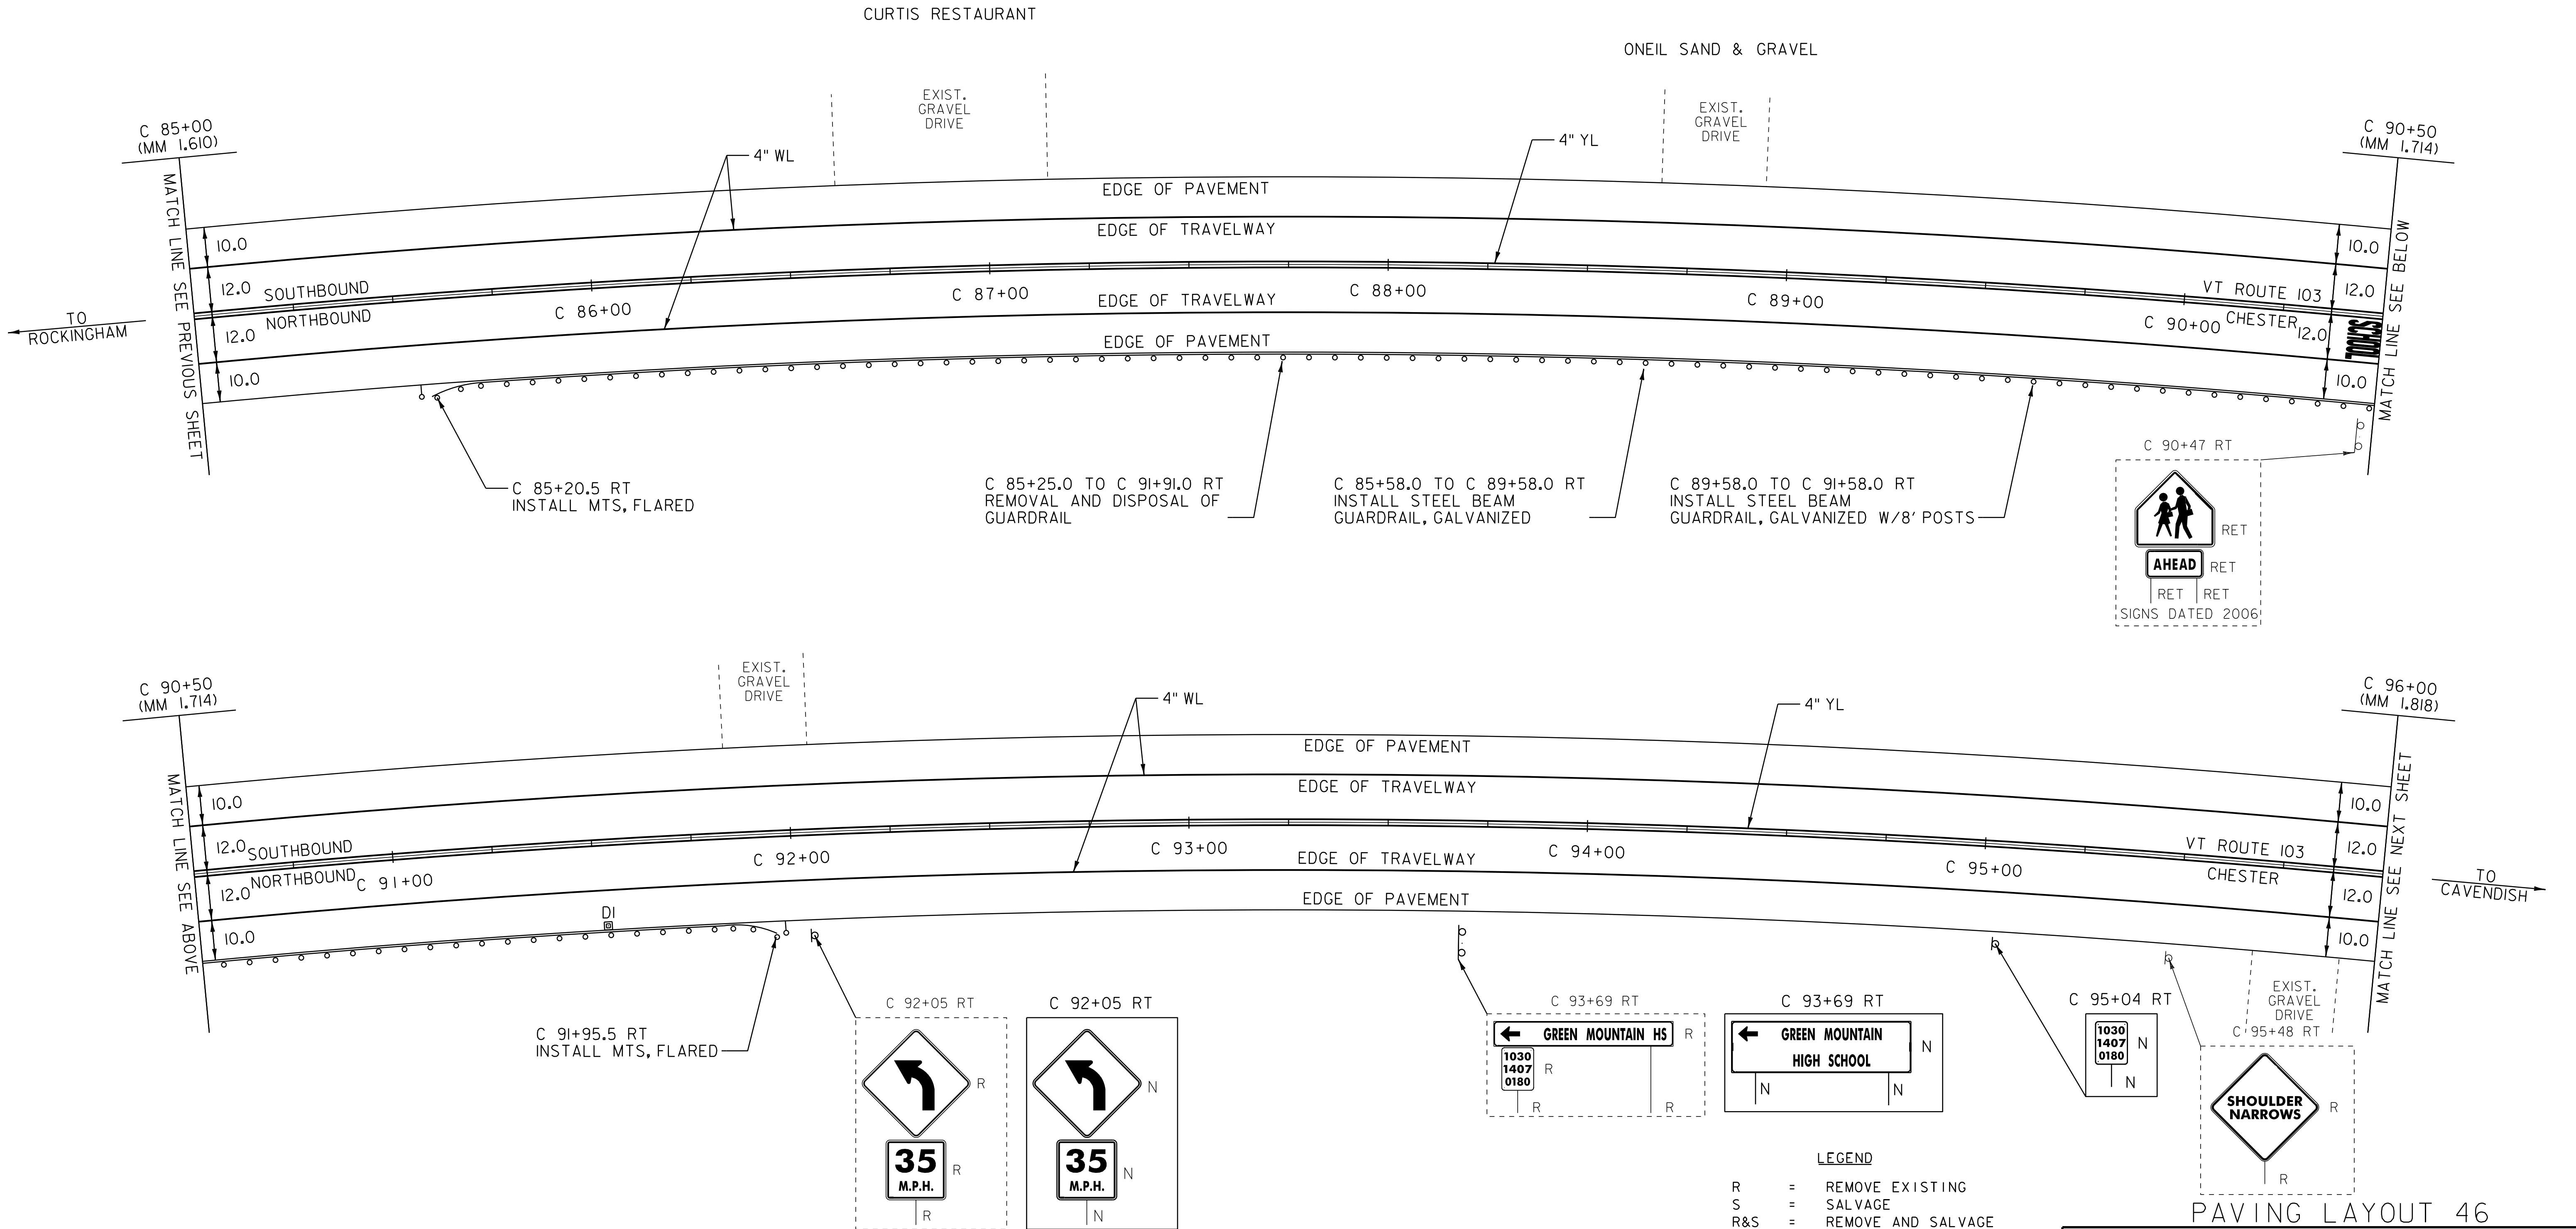

- LEGEND**
- R = REMOVE EXISTING
  - S = SALVAGE
  - R&S = REMOVE AND SALVAGE
  - N = NEW
  - RET = RETAIN
  - B-B = BACK TO BACK
  - = EXISTING GUARDRAIL
  - o-o = PROPOSED GUARDRAIL
  - YL = YELLOW LINE
  - WL = WHITE LINE
  - ⊙ = TYPE I DELINEATOR, WHITE

NOT TO SCALE

**PAVING LAYOUT 46**

PROJECT NAME: ROCKINGHAM-CHESTER  
 PROJECT NUMBER: NH 2628(I)

FILE NAME: 06B224  
 PROJECT LEADER: PTS  
 DESIGNED BY: NLL  
 IPARM FILE NAME: pb2241a46.i

PLOT DATE: 31-AUG-2012 14:04  
 DRAWN BY: MRS  
 CHECKED BY: PTS  
 SHEET 60 OF 82