

TEMPORARY 4" WHITE LINE, PAINT
DURABLE 4" WHITE LINE, THERMOPLASTIC

C 96+00 TO C 97+92 SOLID LT
C 96+00 TO C 102+20 SOLID RT
C 97+92 TO C 98+22 SOLID LT (SCHOOL)
C 98+45 TO C 98+76 SOLID LT (SCHOOL)
C 98+76 TO C 105+60 SOLID LT
C 103+00 TO C 105+60 SOLID RT

TEMPORARY 4" YELLOW LINE, PAINT
DURABLE 4" YELLOW LINE, THERMOPLASTIC

C 96+00 TO C 98+13 SOLID LT & RT
C 98+33 DOUBLE SOLID LT (SCHOOL)
C 98+53 TO C 102+40 SOLID LT & RT
C 102+80 TO C 105+60 SOLID LT & RT

TEMPORARY LETTER OR SYMBOL, PAINT
DURABLE LETTER OR SYMBOL, THERMOPLASTIC

C 98+27 LT - "STOP" (SCHOOL)
C 103+50 LT - "SCHOOL"

TEMPORARY 24" STOP BAR, PAINT
DURABLE 24" STOP BAR, THERMOPLASTIC
C 98+17 TO C 98+33 LT (SCHOOL)

ADJUST ELEVATION
OF VALVE BOX


C 102+45 LT
C 104+01 LT

CHANGING ELEVATION
OF SEWER MANHOLES

C 102+60 RT

REMOVING SIGNS
AS SHOWN - 10

ERECTING SALVAGED SIGNS
AS SHOWN - 1

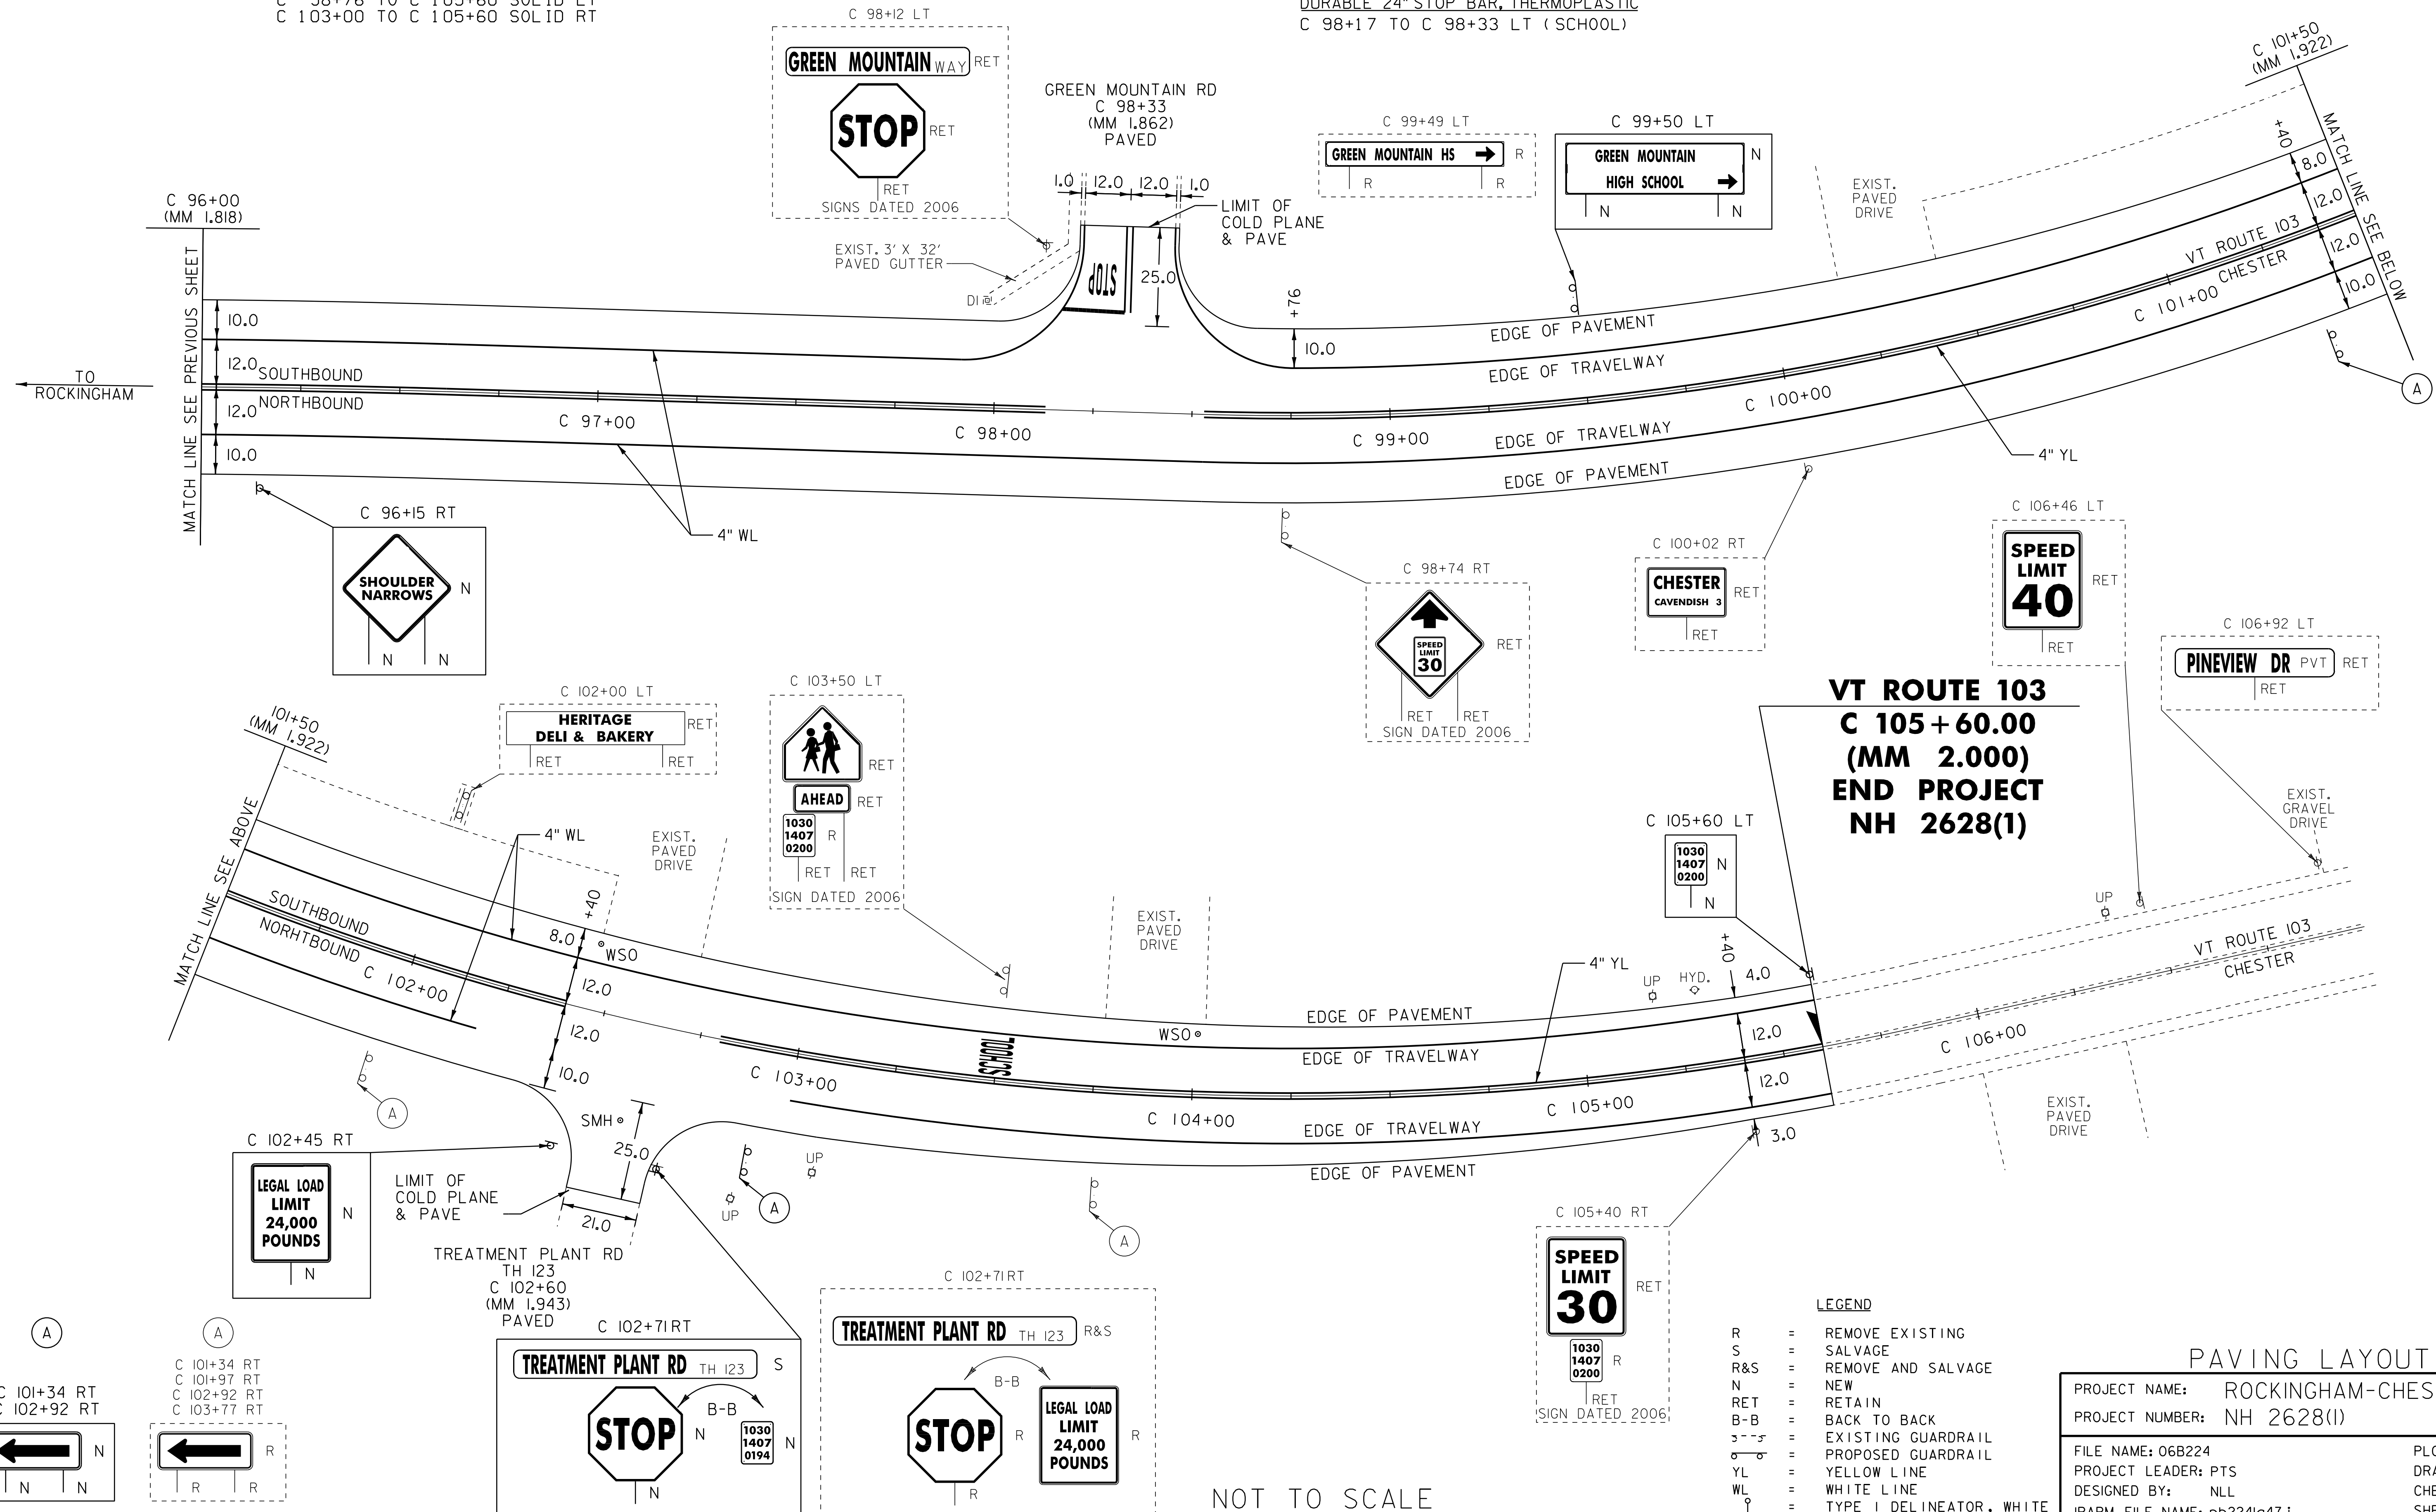

VT ROUTE 103
C 105 + 60.00
(MM 2.000)
END PROJECT
NH 2628(1)

LEGEND

- R = REMOVE EXISTING
- S = SALVAGE
- R&S = REMOVE AND SALVAGE
- N = NEW
- RET = RETAIN
- B-B = BACK TO BACK
- = EXISTING GUARDRAIL
- = PROPOSED GUARDRAIL
- YL = YELLOW LINE
- WL = WHITE LINE
- ⊕ = TYPE I DELINEATOR, WHITE

PAVING LAYOUT 47

PROJECT NAME: ROCKINGHAM-CHESTER	PLOT DATE: 31-AUG-2012 14:04
PROJECT NUMBER: NH 2628(1)	DRAWN BY: MRS
FILE NAME: 06B224	CHECKED BY: PTS
PROJECT LEADER: PTS	IPARM FILE NAME: pb2241a47.1
DESIGNED BY: NLL	SHEET 61 OF 82

NOT TO SCALE