


1.5" Radius, 0.5" Border, 0.5" Indent, Black on Yellow;
 [MEETING] C 110% spacing;
 [HOUSE RD] C;



1.5" Radius, 0.5" Border, 0.5" Indent, Black on Yellow;
 [PLEASANT] C 110% spacing;
 [VALLEY RD] C;

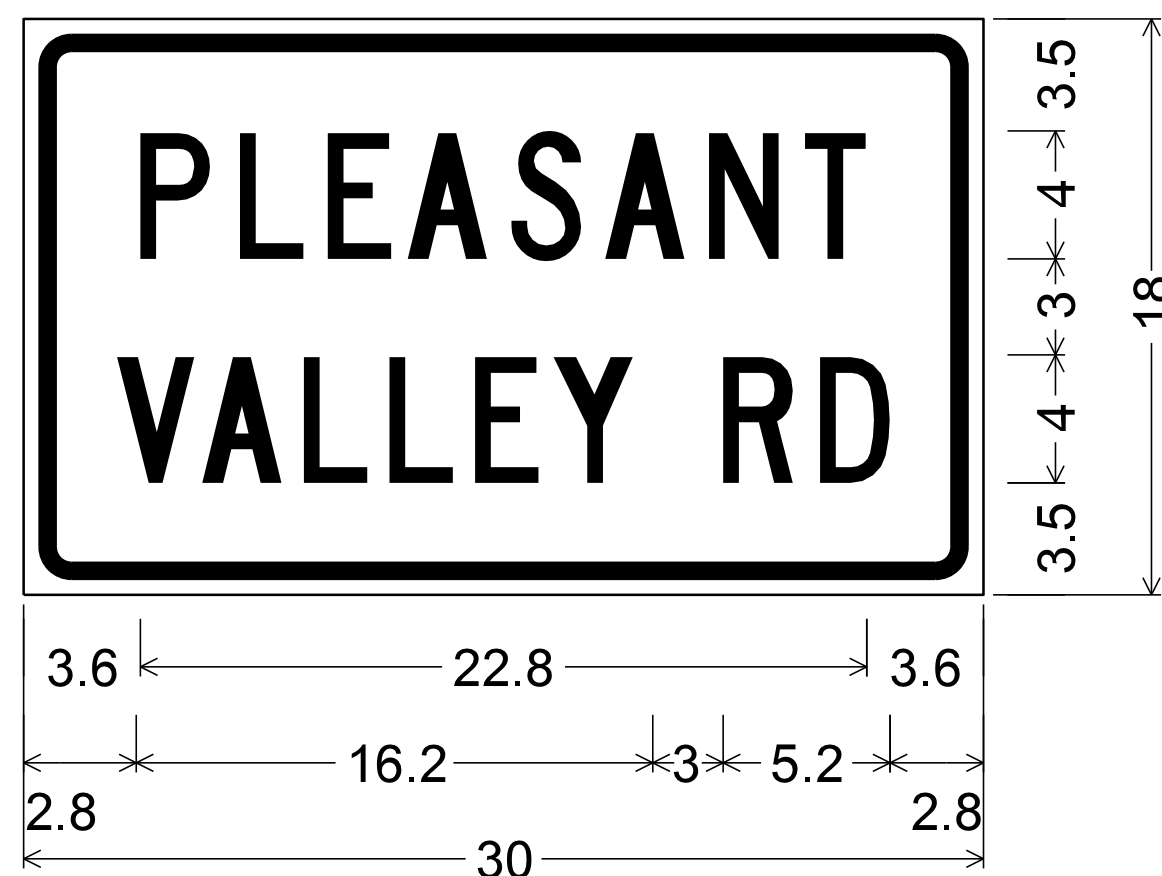

1.5" Radius, 0.5" Border, 0.5" Indent, Black on Yellow;
 [UPPER] B 110% spacing;
 [BARTONSVILLE] B 90% spacing;
 [ROAD] B 110% spacing;

SIGN DETAILS

PROJECT NAME: ROCKINGHAM-CHESTER
 PROJECT NUMBER: NH 2628(I)

FILE NAME: 06B224
 PROJECT LEADER: PTS
 DESIGNED BY: NULL
 IPARM FILE NAME: pb224sd01.i

PLOT DATE: 31-AUG-2012 14:05
 DRAWN BY: MRS
 CHECKED BY: PTS
 SHEET 81 OF 82