

SEE ROW SHEET 9 (LAYOUT 1)

VERMONT TRANSCO LLC  
②

TOWN OF RUTLAND (HWY EASE)


COCCIA, ALPHONSE S.  
①

END MAINT. AGREE ZONE #1  
STA TH11 50+94.92 CL  
LENGTH = 54.43'

BEGIN MAINT. AGREE ZONE #1  
STA TH11 50+40.49 CL

SEE ROW SHEET 9 (LAYOUT 1)


SEE ROW SHEET 9 (LAYOUT 1)

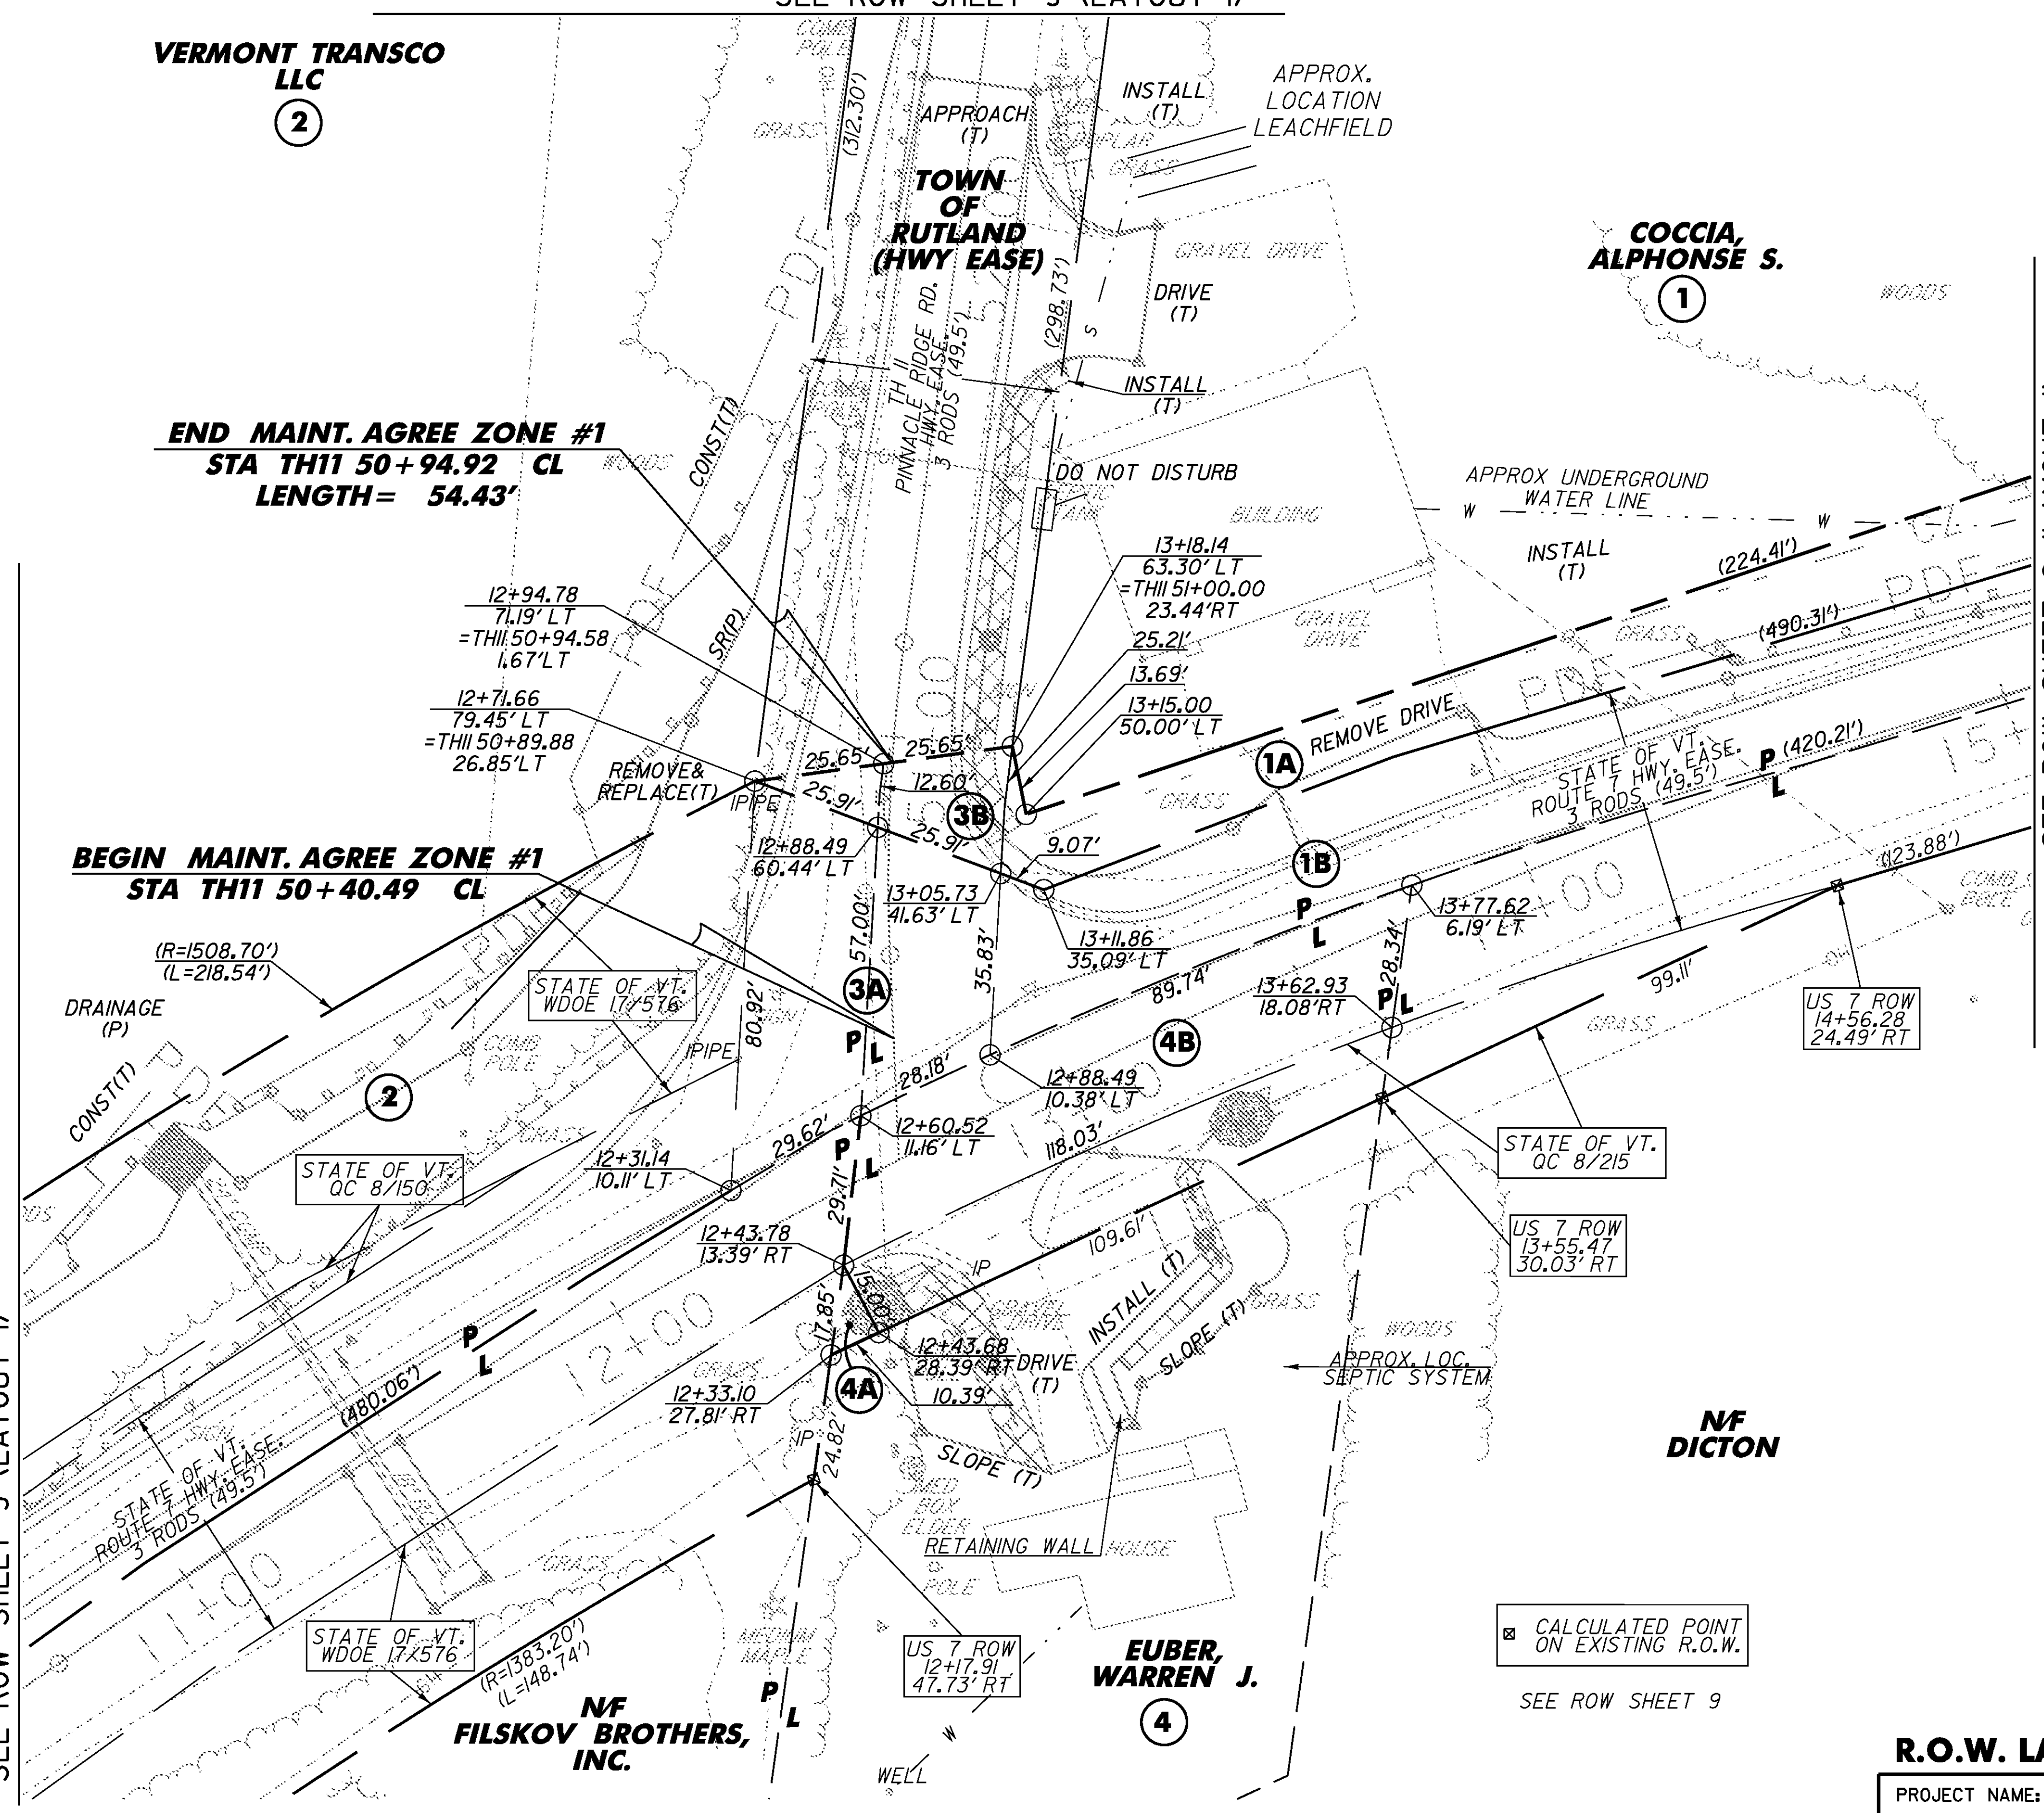

LINES SHOWN ON THIS PLAN AS EXISTING PROPERTY LINES P/L ARE BELIEVED TO BE ACCURATE BUT SHOULD NOT BE RELIED UPON FOR PURPOSES UNRELATED TO THE STATE OF VERMONT'S ACQUISITION OF LAND AND RIGHTS FOR THIS PROJECT.

☒ CALCULATED POINT ON EXISTING R.O.W.

SEE ROW SHEET 9

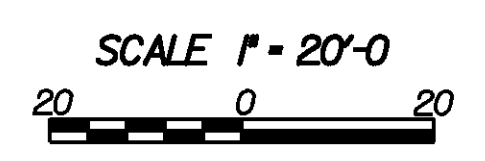

DATUM  
VERTICAL NAVD 88  
HORIZONTAL NAD 83(1992)

**FOR R.O.W. USE ONLY**

**R.O.W. LAYOUT 2**

PROJECT NAME: RUTLAND TOWN  
PROJECT NUMBER: HES INTS (4)

FILE NAME: 05k14/row/r05k14layout2.dgn PLOT DATE: 18-FEB-2009  
PROJECT LEADER: DWB DRAWN BY: TSK  
DESIGNED BY: TSK CHECKED BY: DWB  
R.O.W. SHEET 10 OF 10 SHEET 9 OF 36