


1.9" Radius, 0.8" Border, 0.5" Indent, Black on White;
 "PROCEED" C; "ON" C; "FLASHING" C;
 "RED" C; "AFTER" C; "STOPPING" C;

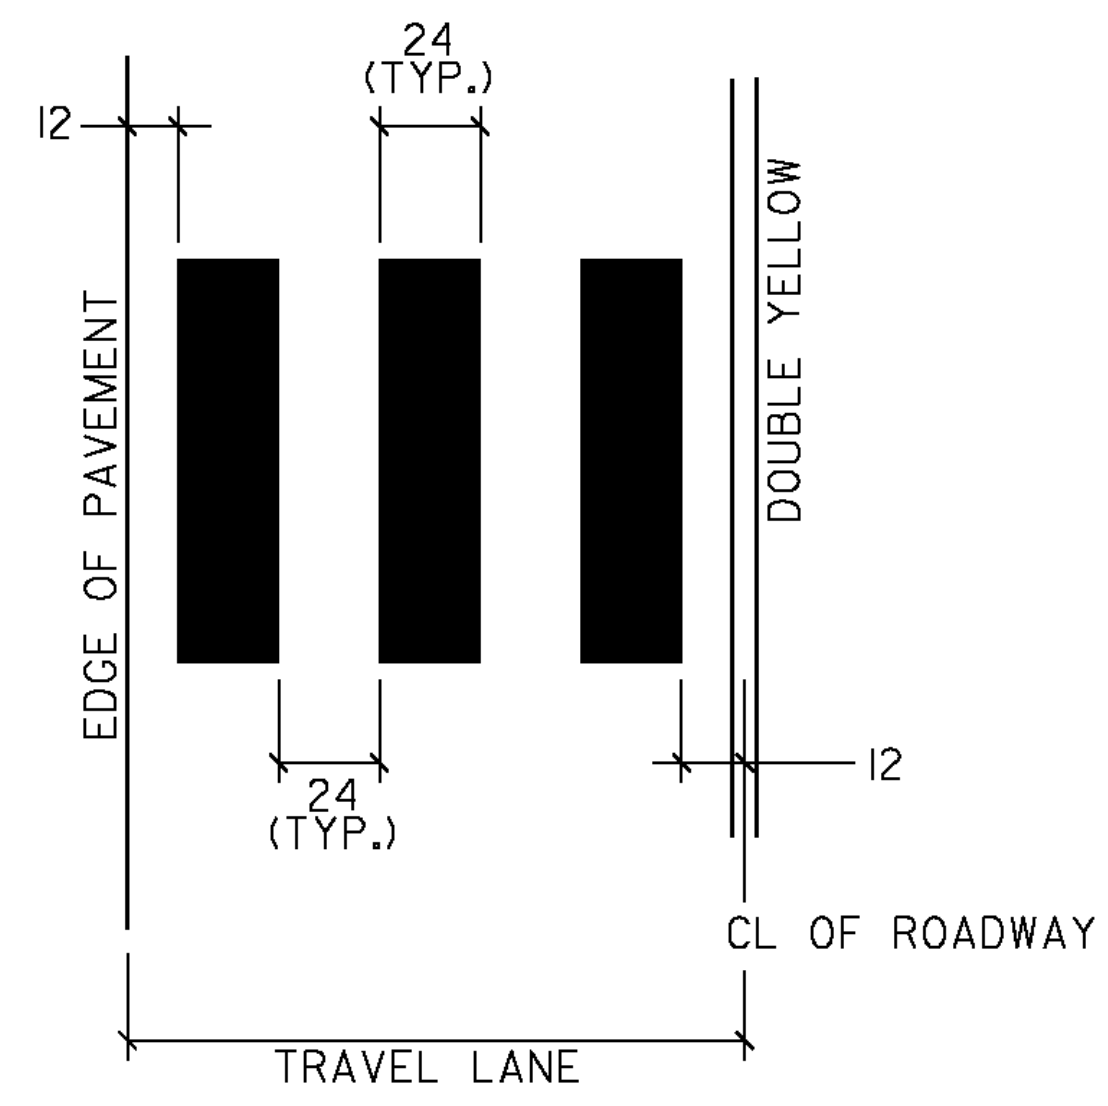

- NOTES:**
- ADJUST SPACING (1-2 FEET TO AVOID WHEEL PATHS)
 - THE BLOCK PATTERN IS THE VTRANS PREFERRED CROSSWALK MARKING. SEE M.U.T.C.D. FOR APPROVED OPTIONS.

BLOCK PATTERN CROSSWALK DETAIL

NOTE: ALL DIMENSIONS IN INCHES
 NOT TO SCALE

PROJECT NAME: COLCHESTER	
PROJECT NUMBER: TCSP TCSE (9)	
FILE NAME: t06b242frm.dgn	PLOT DATE: 23-FEB-2012
PROJECT LEADER: J. SCHULTZ	DRAWN BY: D. LYMAN
DESIGNED BY: D. LYMAN	CHECKED BY: J. SCHULTZ
TRAFFIC SIGN & PAVEMENT MARKING DETAILS SHEET 21 OF 22	