
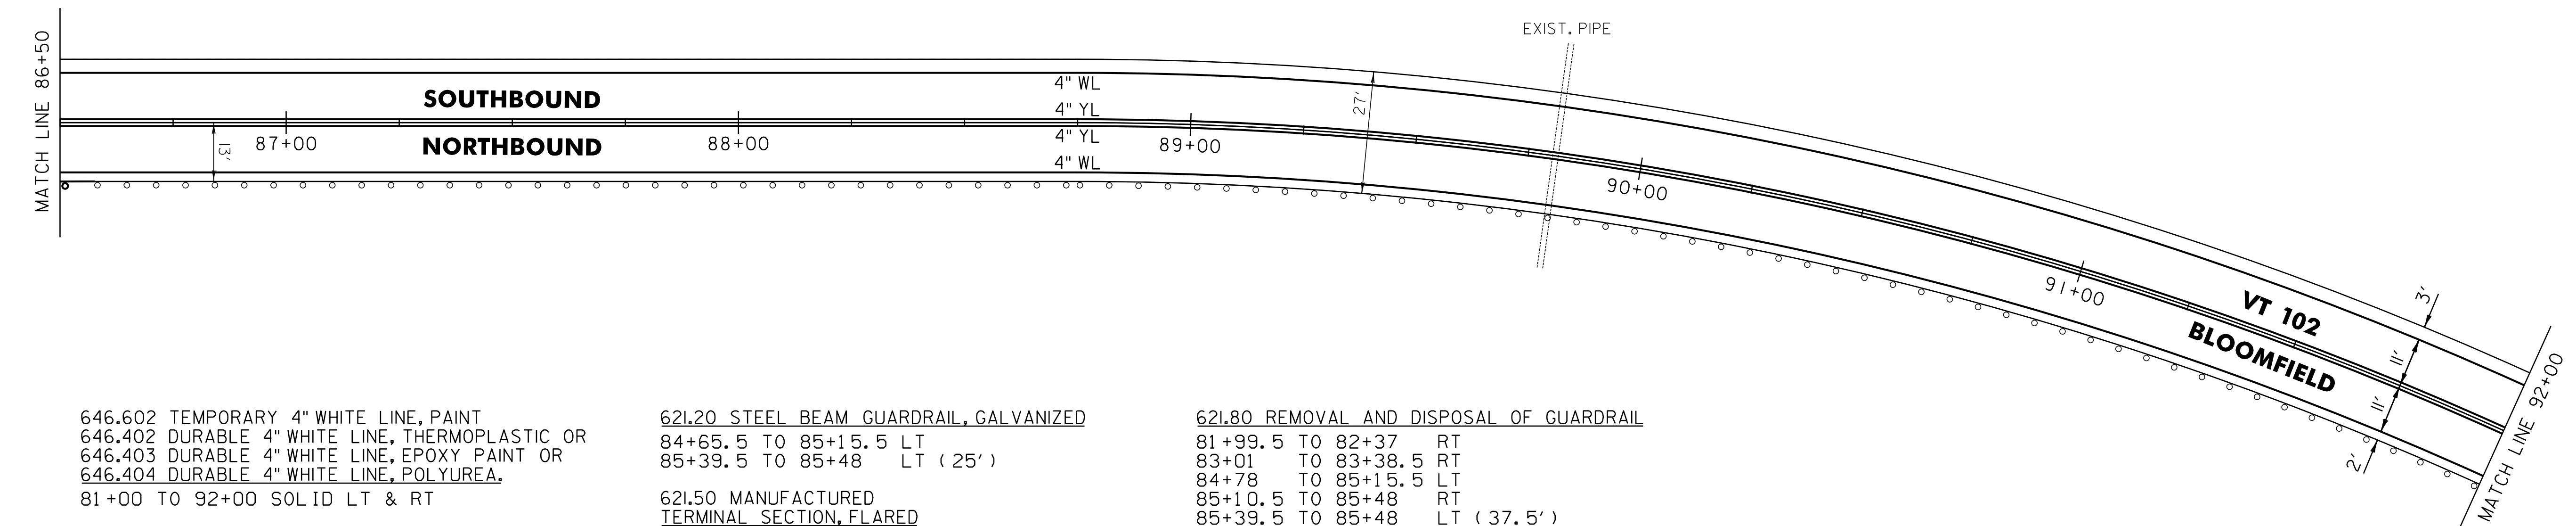


900.620 SPECIAL PROVISION
(DELINEATOR WITH STEEL POST)
82+37 RT 85+48 LT & RT
83+01 RT 86+20 RT
84+28 LT

675.50 REMOVING SIGNS
AS SHOWN - 1

675.60 ERECTING SALVAGED SIGNS
AS SHOWN - 1

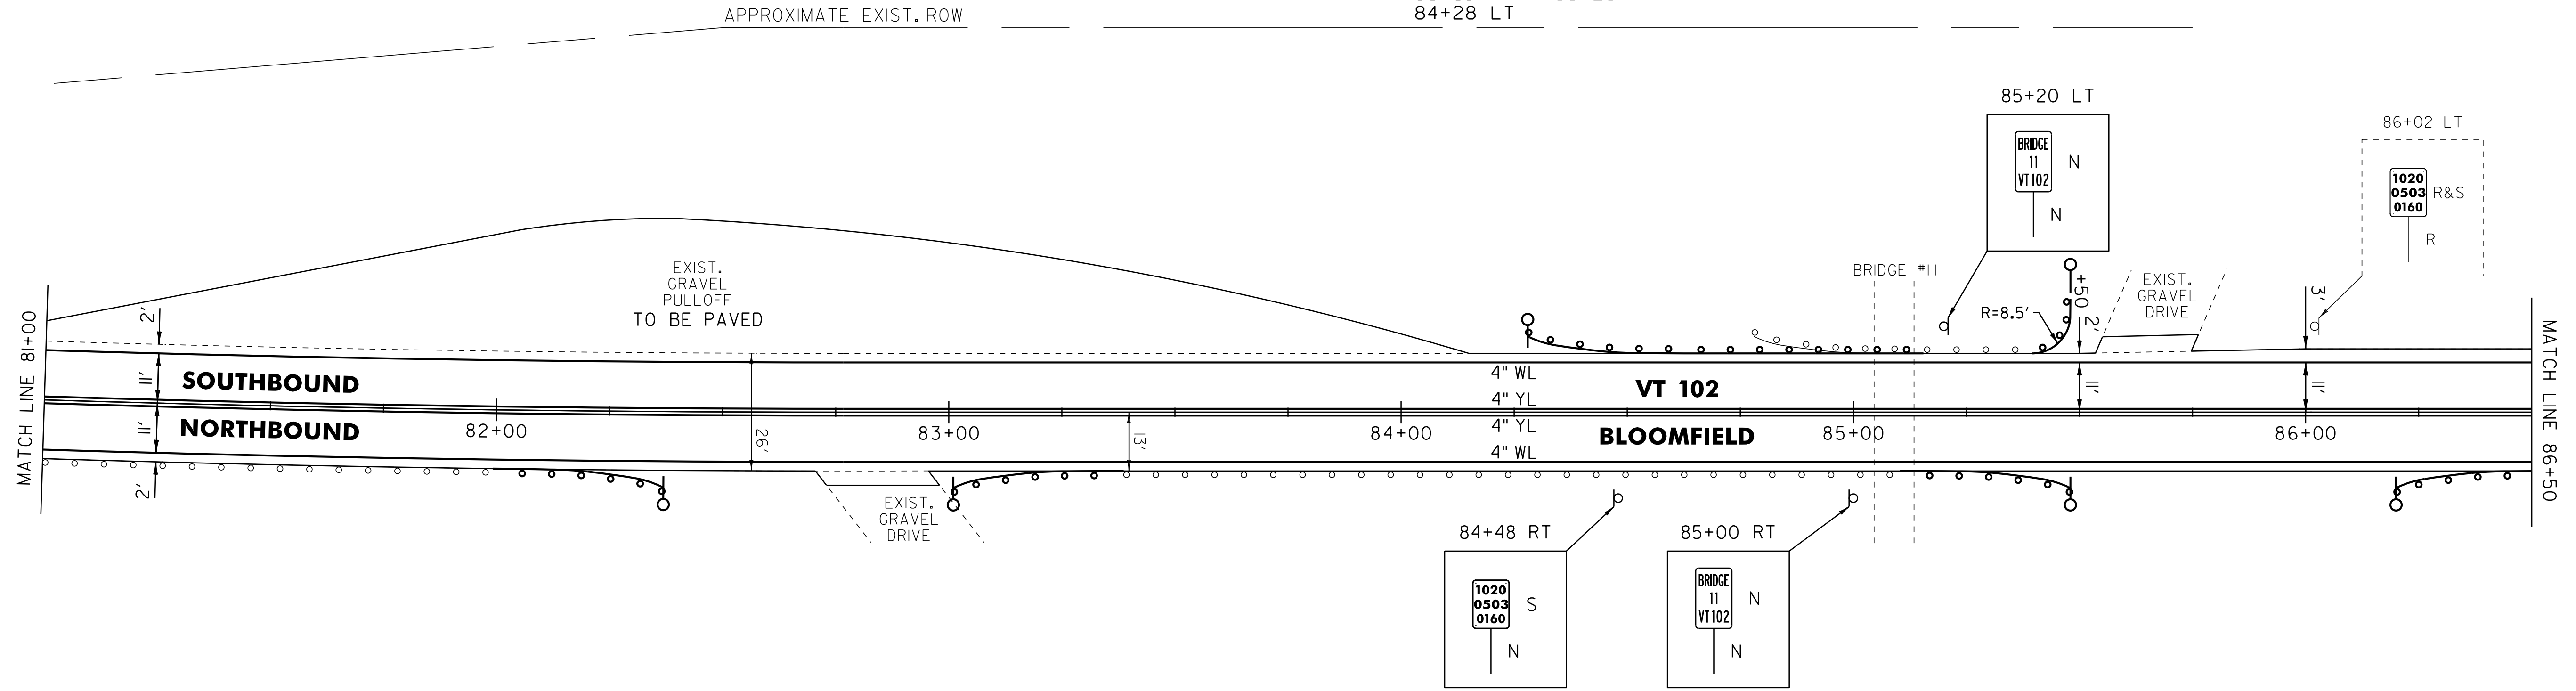

646.602 TEMPORARY 4" WHITE LINE, PAINT
646.402 DURABLE 4" WHITE LINE, THERMOPLASTIC OR
646.403 DURABLE 4" WHITE LINE, EPOXY PAINT OR
646.404 DURABLE 4" WHITE LINE, POLYUREA.
81+00 TO 92+00 SOLID LT & RT

646.612 TEMPORARY 4" YELLOW LINE, PAINT
646.412 DURABLE 4" YELLOW LINE, THERMOPLASTIC OR
646.413 DURABLE 4" YELLOW LINE, EPOXY PAINT OR
646.414 DURABLE 4" YELLOW LINE, POLYUREA.
81+00 TO 92+00 SOLID LT & RT

621.20 STEEL BEAM GUARDRAIL, GALVANIZED
84+65.5 TO 85+15.5 LT
85+39.5 TO 85+48 LT (25')

621.50 MANUFACTURED
TERMINAL SECTION, FLARED
81+99.5 TO 82+37 RT
83+01 TO 83+38.5 RT
84+28 TO 84+65.5 LT
85+10.5 TO 85+48 RT
86+20 TO 86+57.5 RT

621.80 REMOVAL AND DISPOSAL OF GUARDRAIL
81+99.5 TO 82+37 RT
83+01 TO 83+38.5 RT
84+78 TO 85+15.5 LT
85+10.5 TO 85+48 RT
85+39.5 TO 85+48 LT (37.5')
86+20 TO 86+57.5 RT

621.60 ANCHOR FOR STEEL BEAM RAIL
85+48 LT

LEGEND

- R = REMOVE EXISTING
- S = SALVAGE
- R&S = REMOVE AND SALVAGE
- N = NEW
- RET = RETAIN
- B-B = BACK TO BACK
- = EXISTING GUARDRAIL
- = PROPOSED GUARDRAIL
- YL = YELLOW LINE
- WL = WHITE LINE
- = DELINEATOR

ROADWAY LAYOUT 7

PROJECT NAME: BLOOMFIELD-LEMINGTON

PROJECT NUMBER: STP 2610(I)

FILE NAME: /pave/06c052/pc052

PROJECT LEADER: PTS

DESIGNED BY: NLL

IPARM FILE NAME: 06C052.21

PLOT DATE: 19-JUN-2013 16:59

DRAWN BY: SNG

CHECKED BY: PTS

SHEET 21 OF 82

NOT TO SCALE