

646.602 TEMPORARY 4" WHITE LINE, PAINT  
 646.402 DURABLE 4" WHITE LINE, THERMOPLASTIC OR  
 646.403 DURABLE 4" WHITE LINE, EPOXY PAINT OR  
 646.404 DURABLE 4" WHITE LINE, POLYUREA,  
 103+00 TO 114+00 SOLID LT & RT


646.612 TEMPORARY 4" YELLOW LINE, PAINT  
 646.412 DURABLE 4" YELLOW LINE, THERMOPLASTIC OR  
 646.413 DURABLE 4" YELLOW LINE, EPOXY PAINT OR  
 646.414 DURABLE 4" YELLOW LINE, POLYUREA,  
 103+00 TO 109+30 SOLID LT, DASHED RT  
 109+30 TO 114+00 DASHED CL

621.50 MANUFACTURED  
 TERMINAL SECTION, FLARED  
 106+52.5 TO 106+90 RT  
 111+55 TO 111+92.5 RT

621.80 REMOVAL AND DISPOSAL OF GUARDRAIL  
 106+52.5 TO 106+90 RT  
 111+55 TO 111+92.5 RT  
 900.620 SPECIAL PROVISION  
 (DELINEATOR WITH STEEL POST)  
 106+90 RT  
 111+55 RT

675.50 REMOVING SIGNS  
 AS SHOWN - 1

675.60 ERECTING SALVAGED SIGNS  
 AS SHOWN - 1

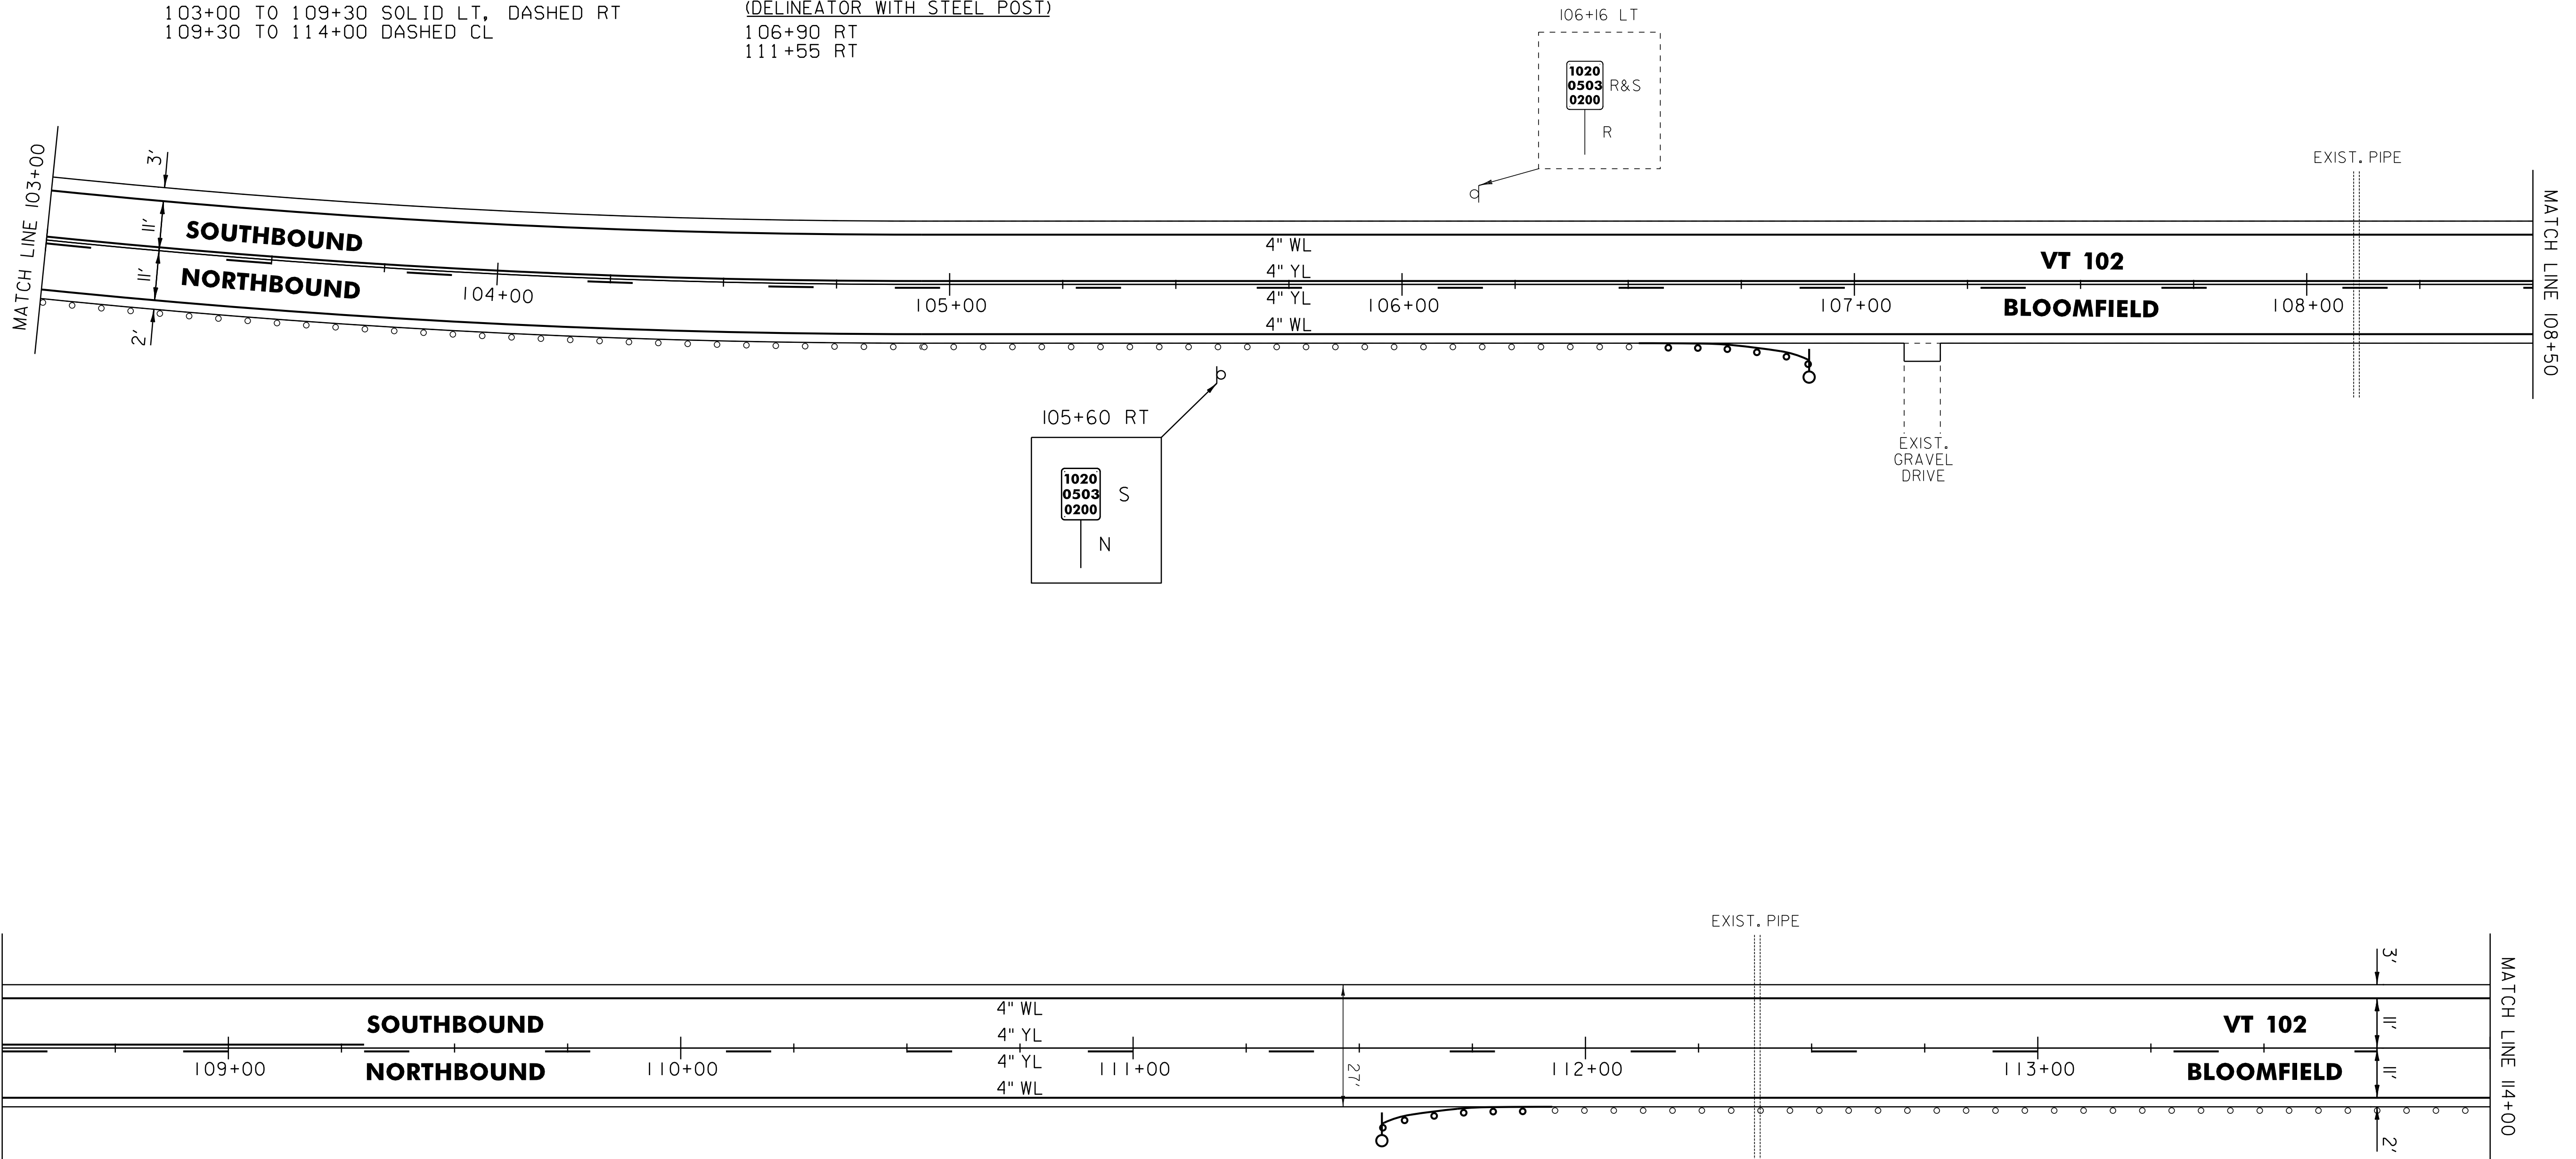

NOT TO SCALE

LEGEND

- R = REMOVE EXISTING
- S = SALVAGE
- R&S = REMOVE AND SALVAGE
- N = NEW
- RET = RETAIN
- B-B = BACK TO BACK
- = EXISTING GUARDRAIL
- = PROPOSED GUARDRAIL
- YL = YELLOW LINE
- WL = WHITE LINE
- = DELINEATOR

ROADWAY LAYOUT 9

PROJECT NAME: BLOOMFIELD-LEMINGTON

PROJECT NUMBER: STP 2610(I)

FILE NAME: /pave/06c052/pc052

PROJECT LEADER: PTS

DESIGNED BY: NLL

IPARM FILE NAME: 06C052.23

PLOT DATE: 19-JUN-2013 16:59

DRAWN BY: SNG

CHECKED BY: PTS

SHEET 23 OF 82