


646.602 TEMPORARY 4" WHITE LINE, PAINT
 646.402 DURABLE 4" WHITE LINE, THERMOPLASTIC OR
 646.403 DURABLE 4" WHITE LINE, EPOXY PAINT OR
 646.404 DURABLE 4" WHITE LINE, POLYUREA,
 114+00 TO 125+00 SOLID LT & RT

646.612 TEMPORARY 4" YELLOW LINE, PAINT
 646.412 DURABLE 4" YELLOW LINE, THERMOPLASTIC OR
 646.413 DURABLE 4" YELLOW LINE, EPOXY PAINT OR
 646.414 DURABLE 4" YELLOW LINE, POLYUREA,
 114+00 TO 114+05 DASHED CL
 114+05 TO 121+18 DASHED LT, SOLID RT
 121+18 TO 125+00 SOLID LT, DASHED RT

621.50 MANUFACTURED
 TERMINAL SECTION, FLARED
 114+51.5 TO 114+89 RT
 621.80 REMOVAL AND DISPOSAL OF GUARDRAIL
 114+51.5 TO 114+89 RT
 900.620 SPECIAL PROVISION
 (DELINEATOR WITH STEEL POST)
 114+89 RT

675.50 REMOVING SIGNS
 AS SHOWN - 2
 675.60 ERECTING SALVAGED SIGNS
 AS SHOWN - 1

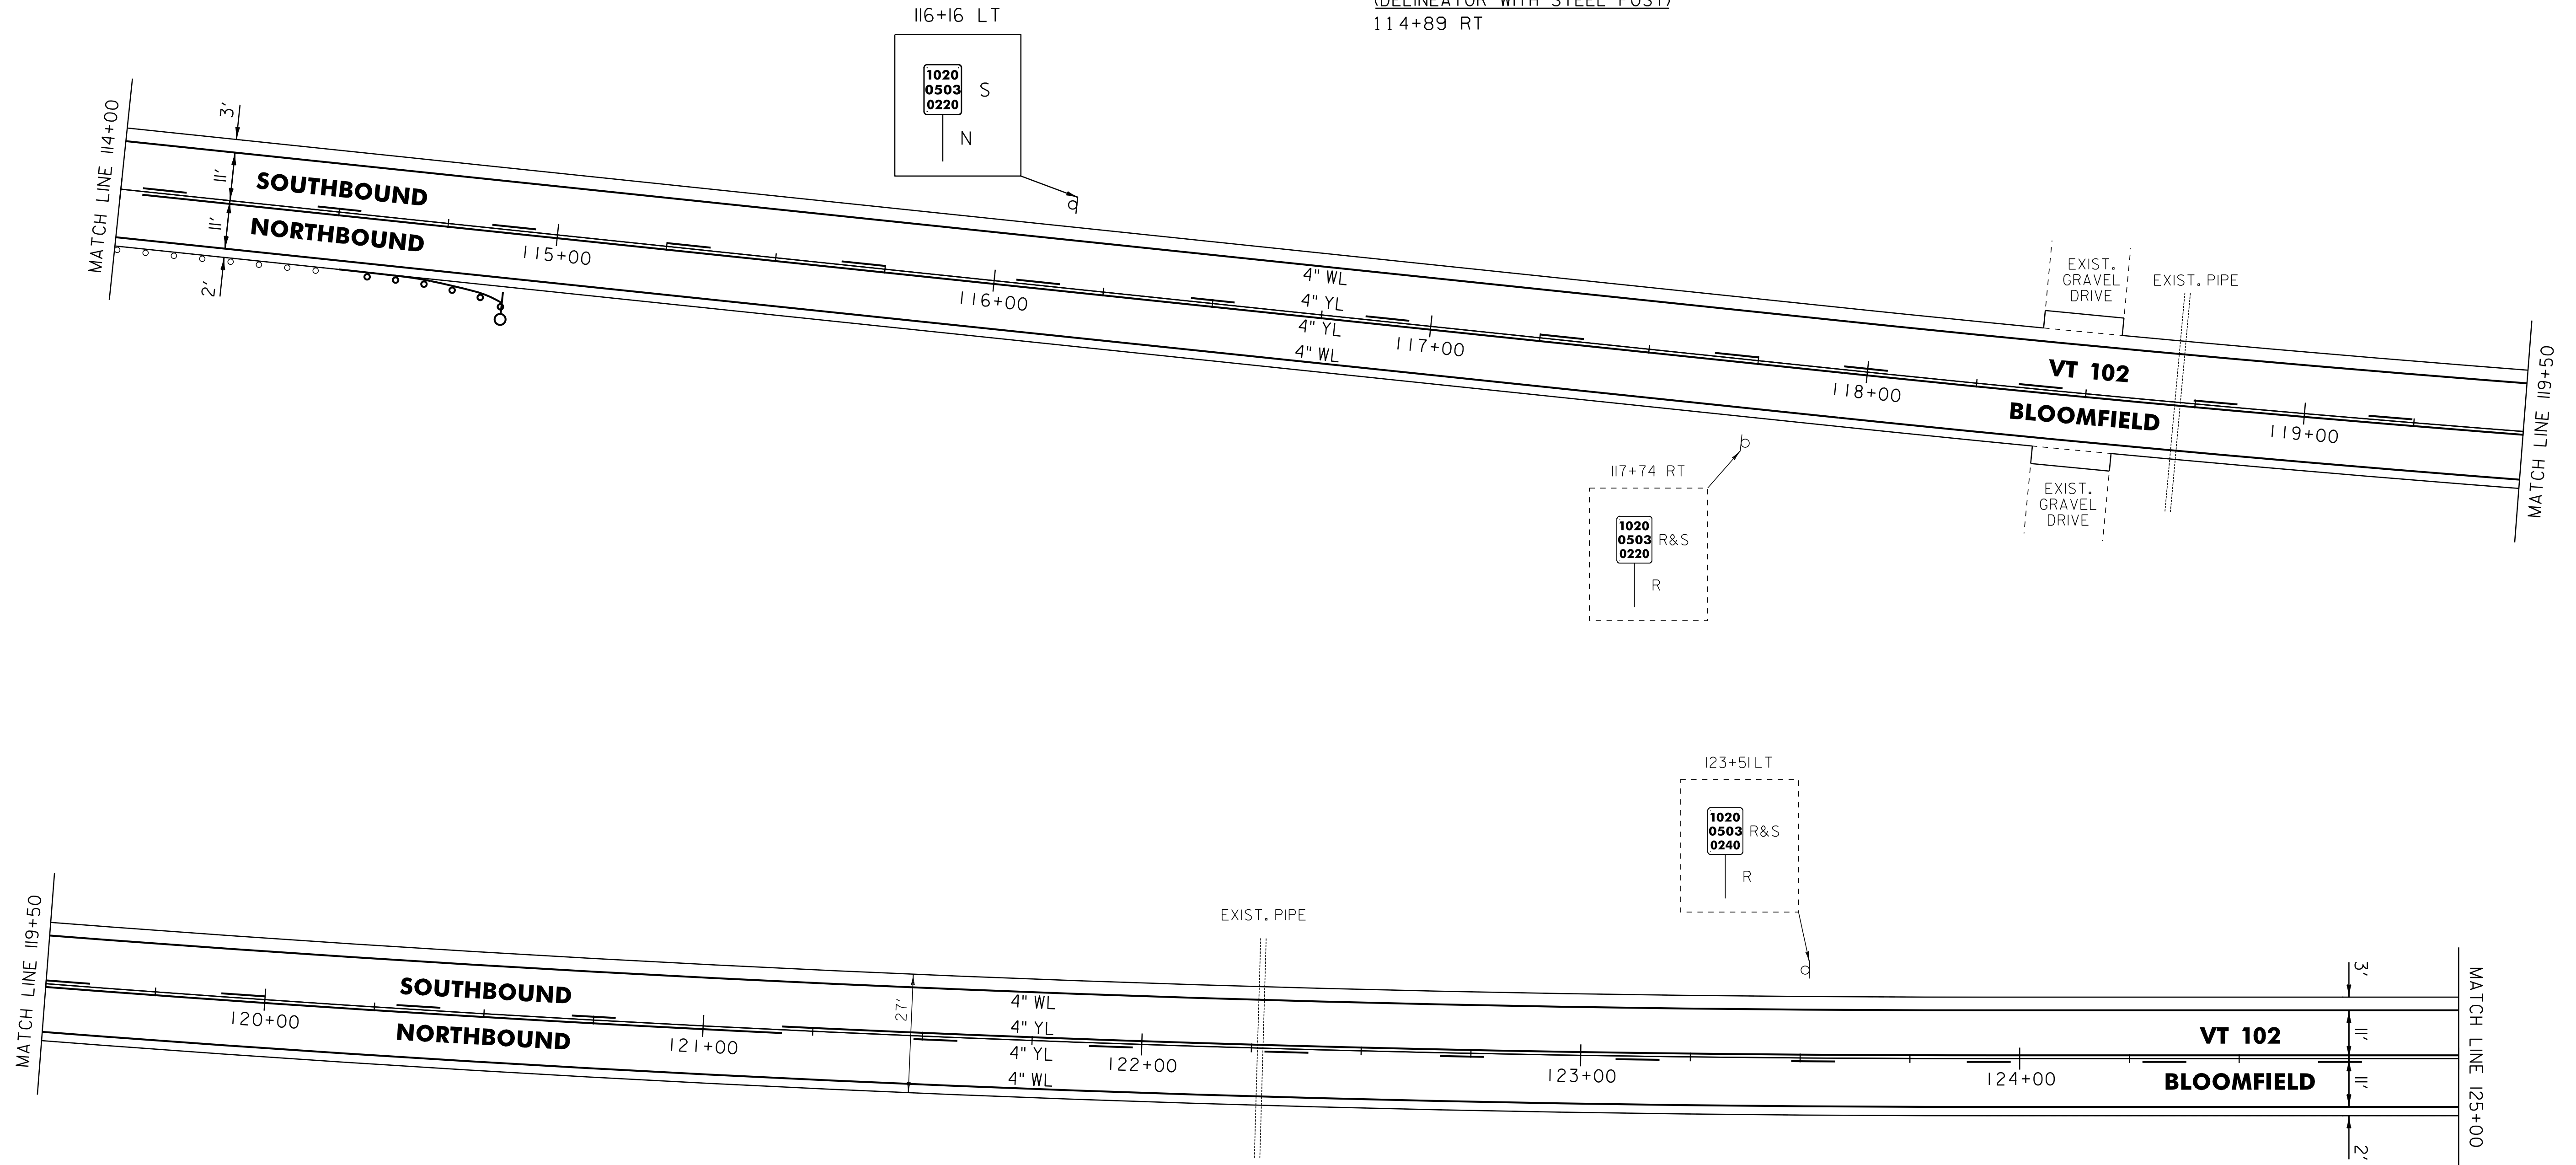

NOT TO SCALE

LEGEND

- R = REMOVE EXISTING
- S = SALVAGE
- R&S = REMOVE AND SALVAGE
- N = NEW
- RET = RETAIN
- B-B = BACK TO BACK
- = EXISTING GUARDRAIL
- = PROPOSED GUARDRAIL
- YL = YELLOW LINE
- WL = WHITE LINE
- = DELINEATOR

ROADWAY LAYOUT 10

PROJECT NAME: BLOOMFIELD-LEMINGTON	
PROJECT NUMBER: STP 2610(I)	
FILE NAME: /pave/06c052/pc052	PLOT DATE: 19-JUN-2013 16:59
PROJECT LEADER: PTS	DRAWN BY: SNG
DESIGNED BY: NULL	CHECKED BY: PTS
IPARM FILE NAME: 06C052.24	SHEET 24 OF 82