
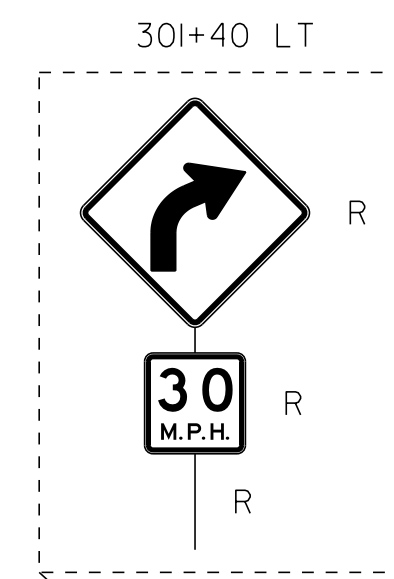







646.602 TEMPORARY 4" WHITE LINE, PAINT
 646.402 DURABLE 4" WHITE LINE, THERMOPLASTIC OR
 646.403 DURABLE 4" WHITE LINE, EPOXY PAINT OR
 646.404 DURABLE 4" WHITE LINE, POLYUREA,
 297+00 TO 307+00 SOLID LT & RT
 646.612 TEMPORARY 4" YELLOW LINE, PAINT
 646.412 DURABLE 4" YELLOW LINE, THERMOPLASTIC OR
 646.413 DURABLE 4" YELLOW LINE, EPOXY PAINT OR
 646.414 DURABLE 4" YELLOW LINE, POLYUREA,
 297+00 TO 307+00 SOLID LT & RT

621.20 STEEL BEAM GUARDRAIL, GALVANIZED
 298+55.5 TO 299+05.5 RT
 621.205 STEEL BEAM GUARDRAIL,
 GALVANIZED W/8' POSTS
 297+00 TO 298+27 RT
 299+05.5 TO 303+18 RT
 305+43 TO 307+00 RT
 621.60 ANCHOR FOR STEEL BEAM RAIL
 298+27 RT
 298+55.5 RT

621.80 REMOVAL AND DISPOSAL OF GUARDRAIL
 297+00 TO 298+27 RT
 298+60 TO 303+18 RT
 305+43 TO 307+00 RT
 900.620 SPECIAL PROVISION
 (DELINEATOR WITH STEEL POST)
 298+19 RT
 298+58 RT

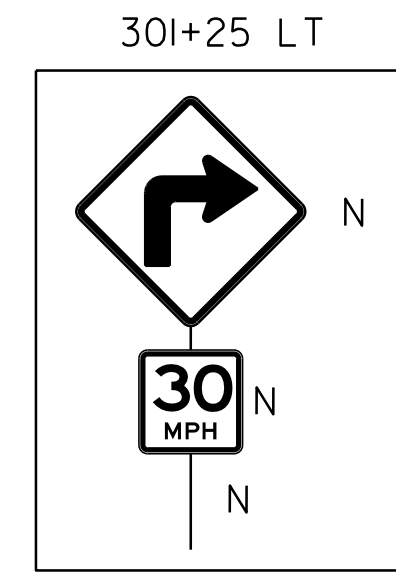

675.50 REMOVING SIGNS
 AS SHOWN - 5

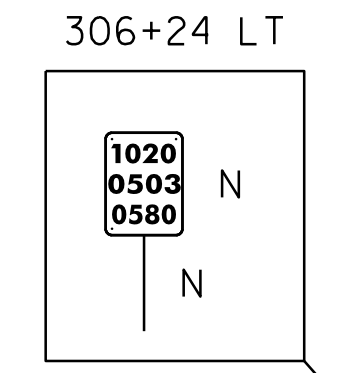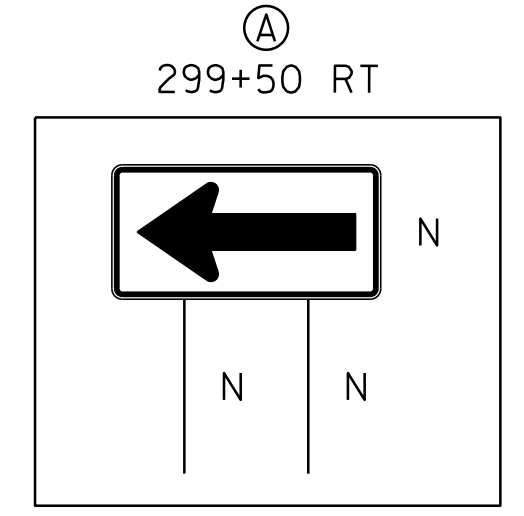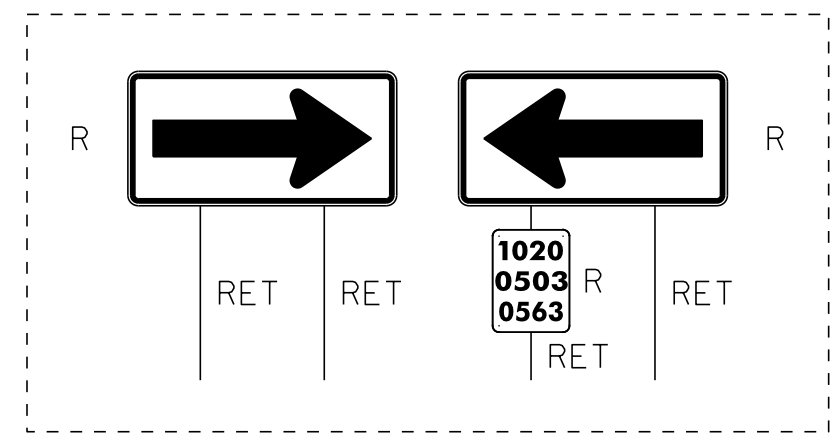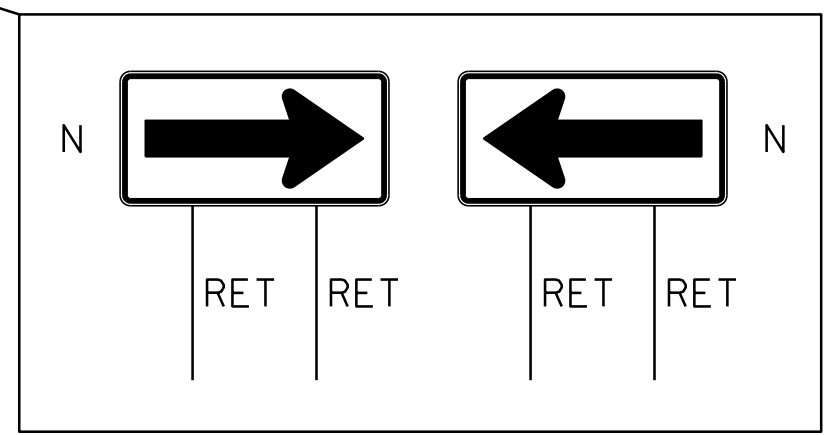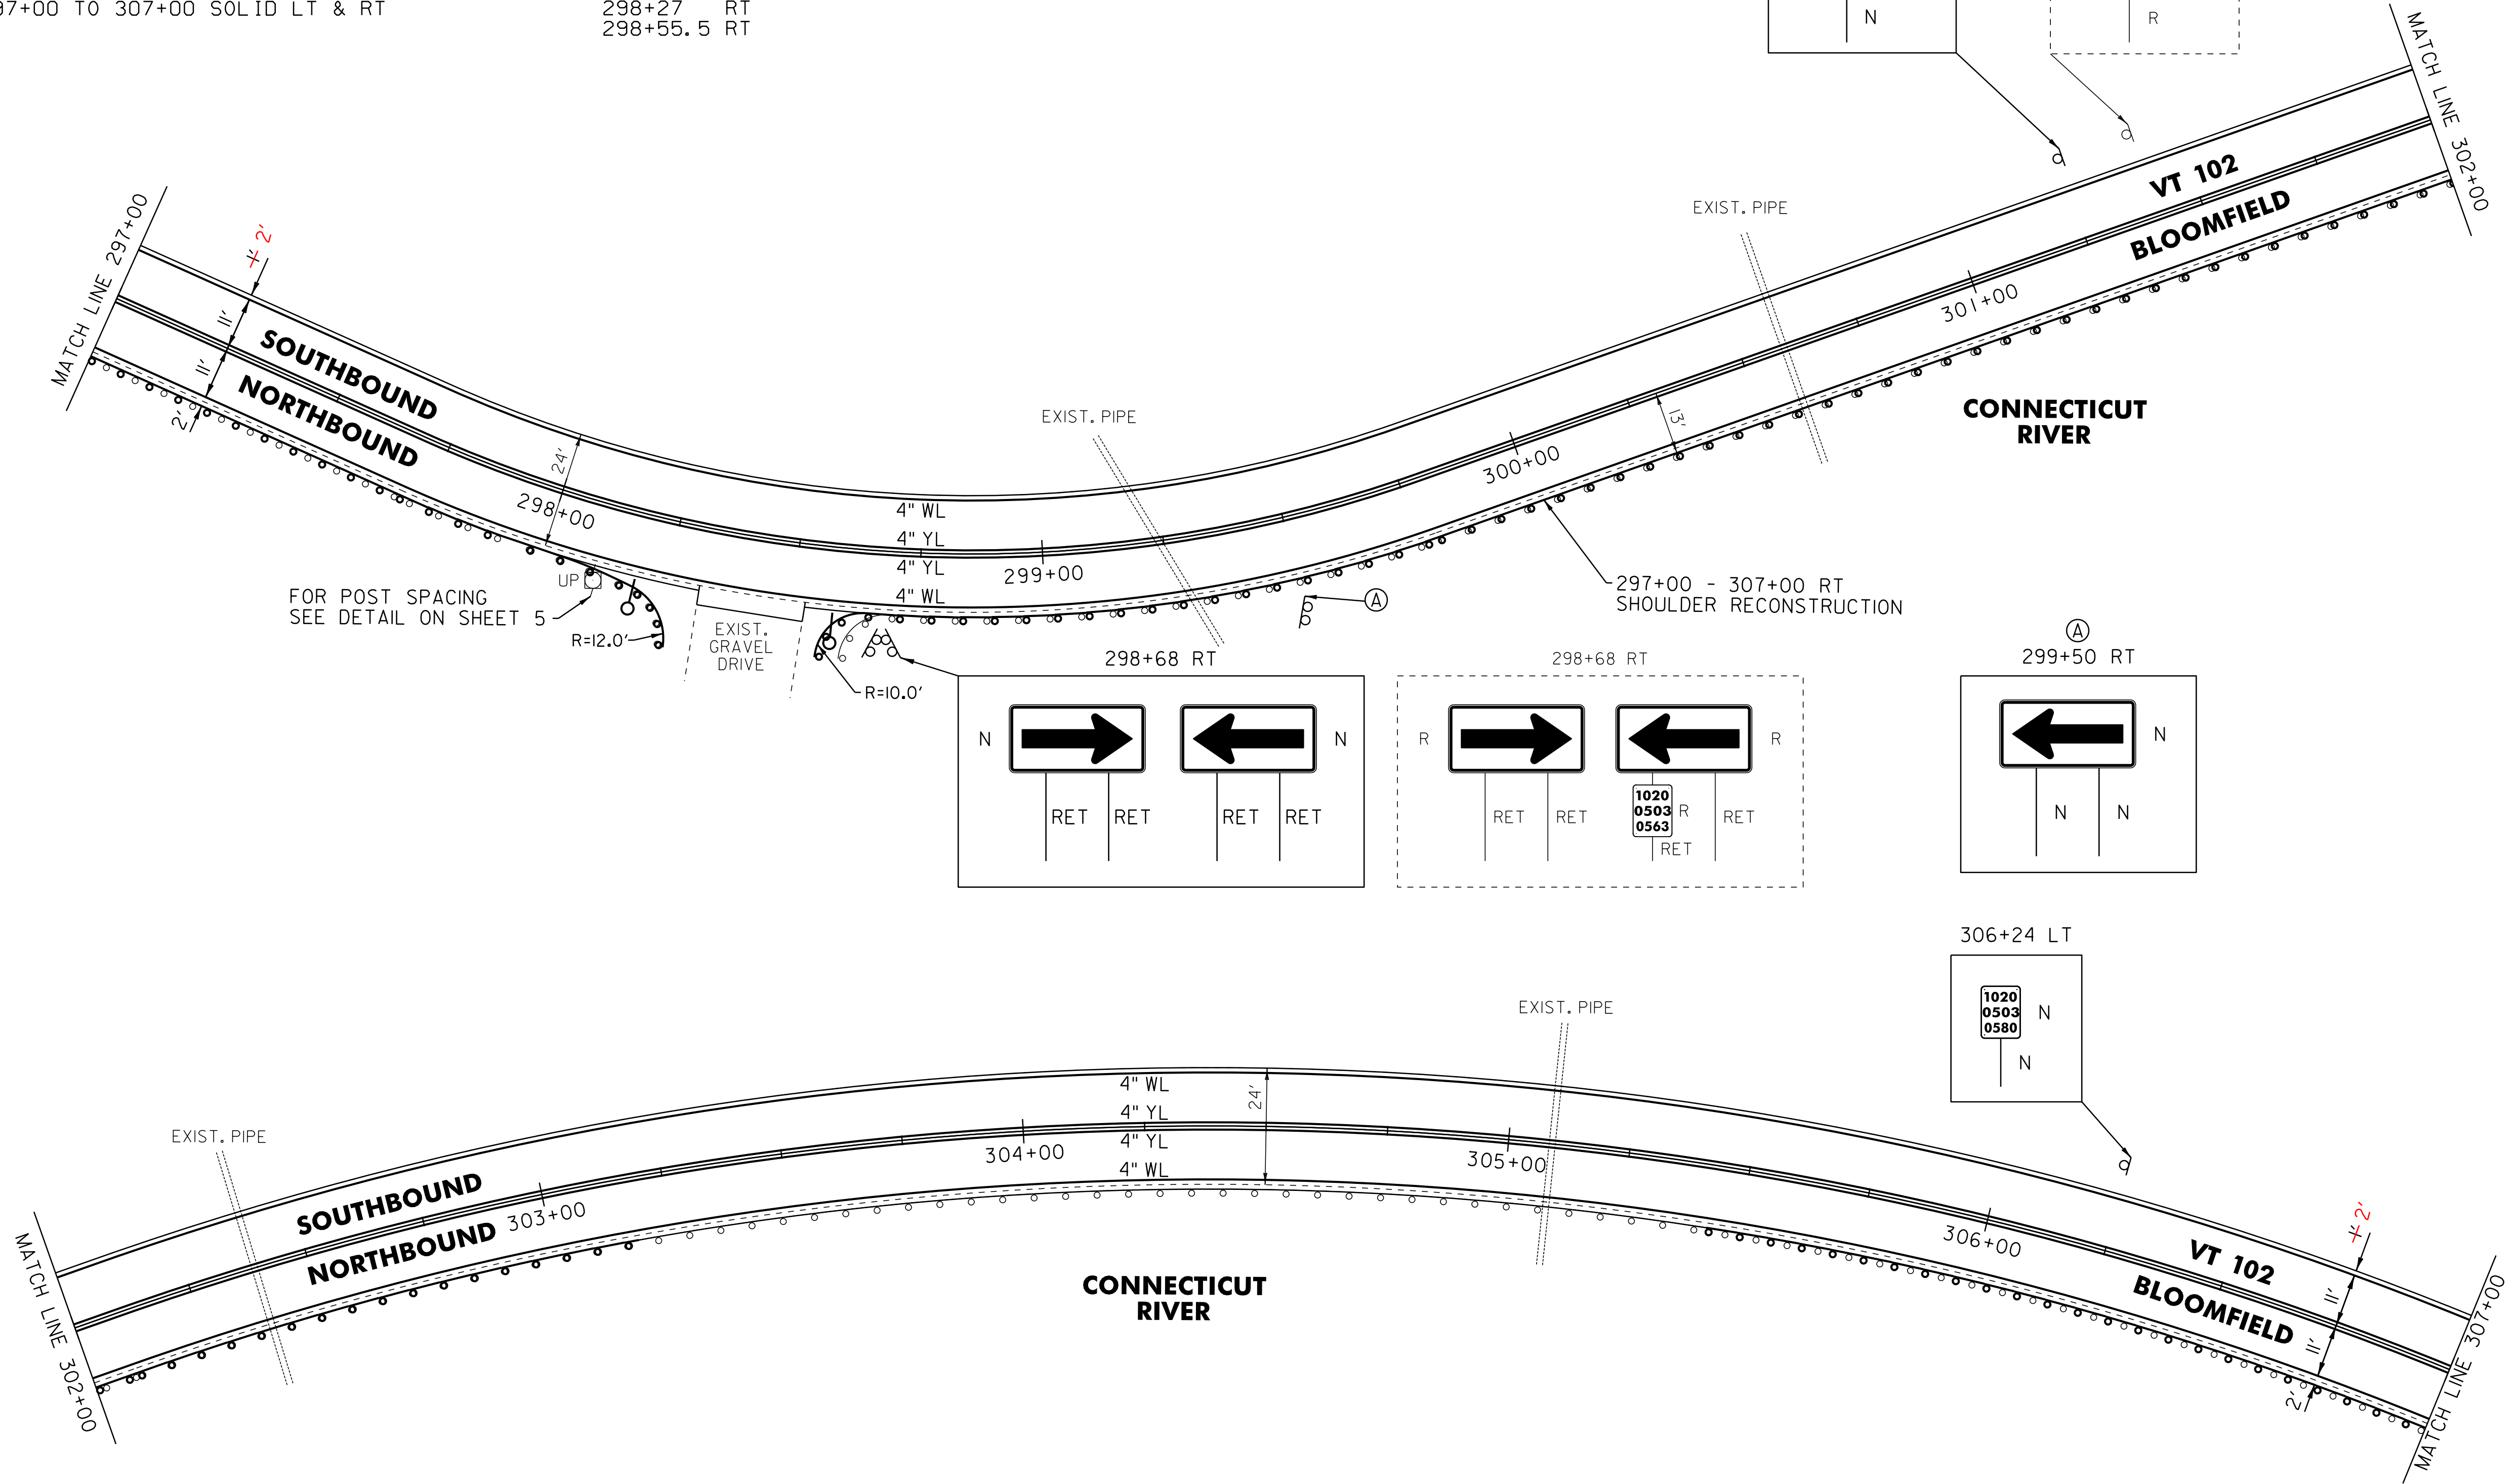

LEGEND

- R = REMOVE EXISTING
- S = SALVAGE
- R&S = REMOVE AND SALVAGE
- N = NEW
- RET = RETAIN
- B-B = BACK TO BACK
- = EXISTING GUARDRAIL
- = PROPOSED GUARDRAIL
- YL = YELLOW LINE
- WL = WHITE LINE
- = DELINEATOR

ROADWAY LAYOUT 29

PROJECT NAME:	BLOOMFIELD-LEMINGTON
PROJECT NUMBER:	STP 2610(I)
FILE NAME:	/pave/06c052/pc052
PROJECT LEADER:	PTS
DESIGNED BY:	NLL
IPARM FILE NAME:	06C052.43
PLOT DATE:	19-JUN-2013 16:59
DRAWN BY:	SNG
CHECKED BY:	PTS
SHEET	43 OF 82

NOT TO SCALE