

646.602 TEMPORARY 4" WHITE LINE, PAINT  
 646.402 DURABLE 4" WHITE LINE, THERMOPLASTIC OR  
 646.403 DURABLE 4" WHITE LINE, EPOXY PAINT OR  
 646.404 DURABLE 4" WHITE LINE, POLYUREA,

L110+50 TO L116+00 SOLID LT  
 L110+50 TO L112+06 SOLID RT  
 L112+06 TO L112+51 SOLID RT (TH 3)  
 L112+65 TO L113+10 SOLID RT (TH 3)  
 L113+10 TO L116+00 SOLID RT

646.612 TEMPORARY 4" YELLOW LINE, PAINT  
 646.412 DURABLE 4" YELLOW LINE, THERMOPLASTIC OR  
 646.413 DURABLE 4" YELLOW LINE, EPOXY PAINT OR  
 646.414 DURABLE 4" YELLOW LINE, POLYUREA,


L110+50 TO L112+31 DASHED LT, SOLID RT  
 L112+58 DOUBLE SOLID RT (TH 3) (23' LONG)  
 L112+78 TO L116+00 SOLID LT & RT

646.682 TEMPORARY 24" STOP BAR, PAINT  
 646.482 DURABLE 24" STOP BAR, THERMOPLASTIC OR  
 646.483 DURABLE 24" STOP BAR, EPOXY PAINT OR  
 646.484 DURABLE 24" STOP BAR, POLYUREA,

L112+58 TO 112+87 RT

646.692 TEMPORARY LETTER OR SYMBOL, PAINT  
 646.492 DURABLE LETTER OR SYMBOL, THERMOPLASTIC OR  
 646.493 DURABLE LETTER OR SYMBOL, EPOXY PAINT OR  
 646.494 DURABLE LETTER OR SYMBOL, POLYUREA,  
 L112+64 RT - " STOP"

675.50 REMOVING SIGNS  
 AS SHOWN - 5

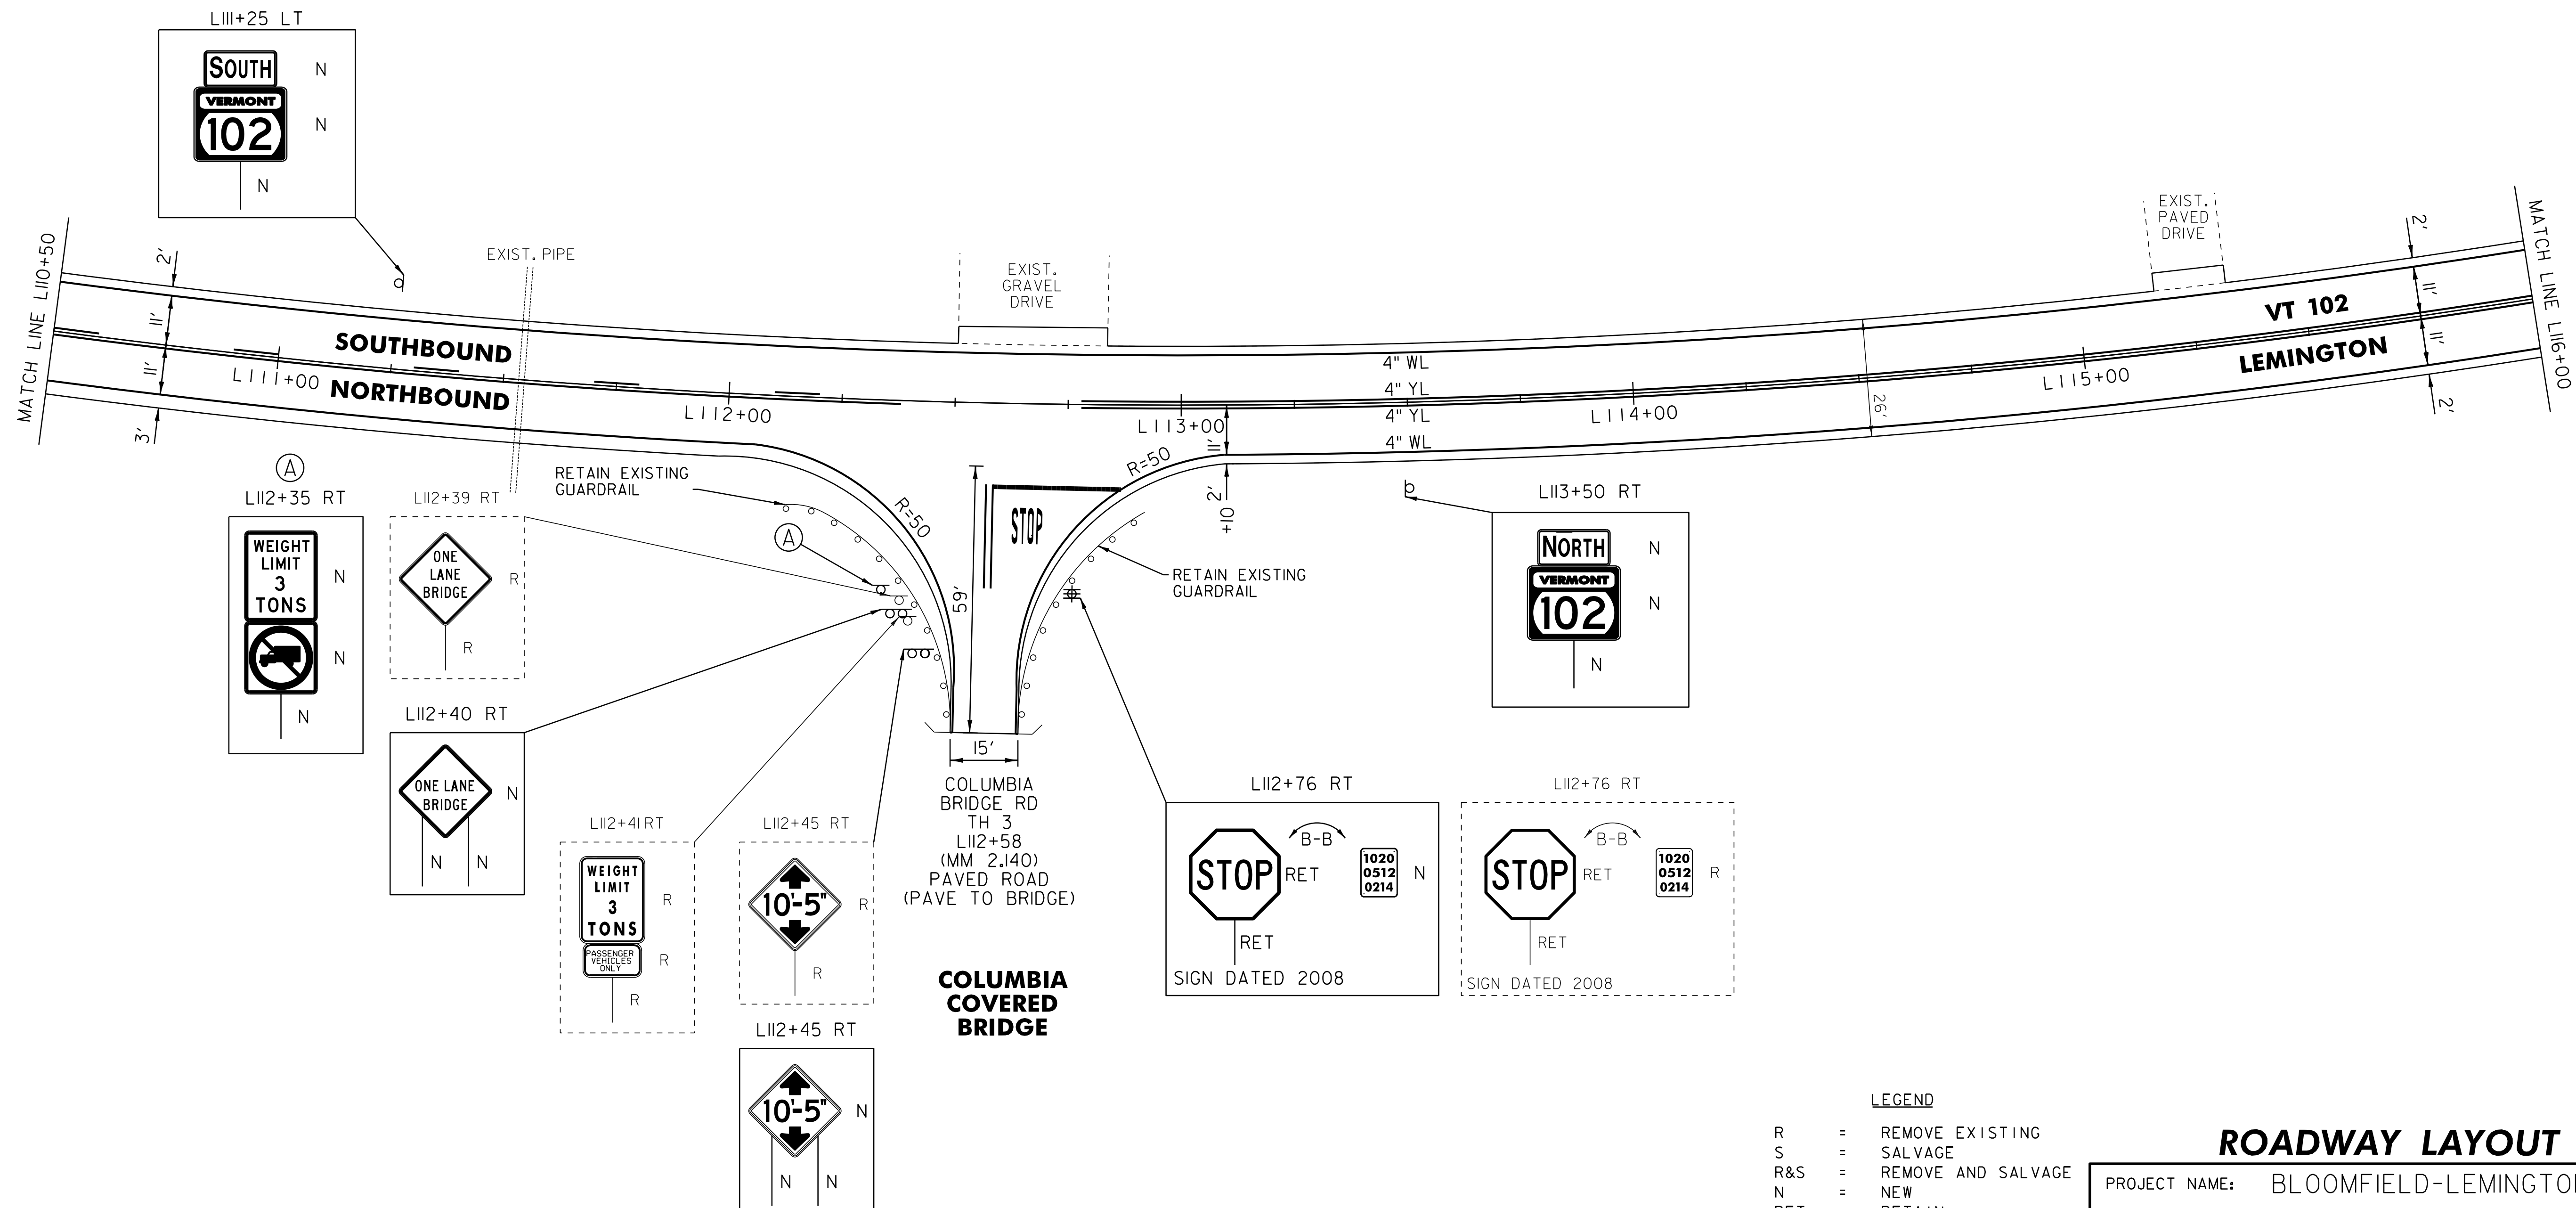

NOT TO SCALE

- LEGEND**
- R = REMOVE EXISTING
  - S = SALVAGE
  - R&S = REMOVE AND SALVAGE
  - N = NEW
  - RET = RETAIN
  - B-B = BACK TO BACK
  - = EXISTING GUARDRAIL
  - = PROPOSED GUARDRAIL
  - YL = YELLOW LINE
  - WL = WHITE LINE
  - = DELINEATOR

**ROADWAY LAYOUT 47**

PROJECT NAME: BLOOMFIELD-LEMINGTON  
 PROJECT NUMBER: STP 2610(I)  
 FILE NAME: /pave/06c052/pc052  
 PROJECT LEADER: PTS  
 DESIGNED BY: NULL  
 IPARM FILE NAME: 06C052.6I

PLOT DATE: 19-JUN-2013 17:00  
 DRAWN BY: SNG  
 CHECKED BY: PTS  
 SHEET 61 OF 82