

646.602 TEMPORARY 4" WHITE LINE, PAINT  
 646.402 DURABLE 4" WHITE LINE, THERMOPLASTIC OR  
 646.403 DURABLE 4" WHITE LINE, EPOXY PAINT OR  
 646.404 DURABLE 4" WHITE LINE, POLYUREA,  
 L132+50 TO L138+00 SOLID LT & RT

646.612 TEMPORARY 4" YELLOW LINE, PAINT  
 646.412 DURABLE 4" YELLOW LINE, THERMOPLASTIC OR  
 646.413 DURABLE 4" YELLOW LINE, EPOXY PAINT OR  
 646.414 DURABLE 4" YELLOW LINE, POLYUREA,  
 L132+50 TO L138+00 SOLID LT & RT

621.20 STEEL BEAM GUARDRAIL, GALVANIZED  
 L134+58.5 TO L134+71 LT

616.35 TREATED TIMBER CURB  
 L135+23 TO L135+33 RT

621.51 MANUFACTURED  
 TERMINAL SECTION, TANGENT  
 L132+74 TO L133+24 RT


621.50 MANUFACTURED  
 TERMINAL SECTION, FLARED  
 L134+21 TO L134+58.5 LT  
 L136+81.5 TO L137+19 LT  
 L137+22.5 TO L137+60 RT

621.80 REMOVAL AND DISPOSAL OF GUARDRAIL  
 L132+74 TO L133+24 RT  
 L134+21 TO L134+71 LT  
 L136+81.5 TO L137+19 LT  
 L137+22.5 TO L137+60 RT

900.620 SPECIAL PROVISION  
 (DELINEATOR WITH STEEL POST)  
 L132+74 RT  
 L134+21 LT  
 L137+19 LT  
 L137+60 RT

675.50 REMOVING SIGNS  
 AS SHOWN - 3

675.60 ERECTING SALVAGED SIGNS  
 AS SHOWN - 1

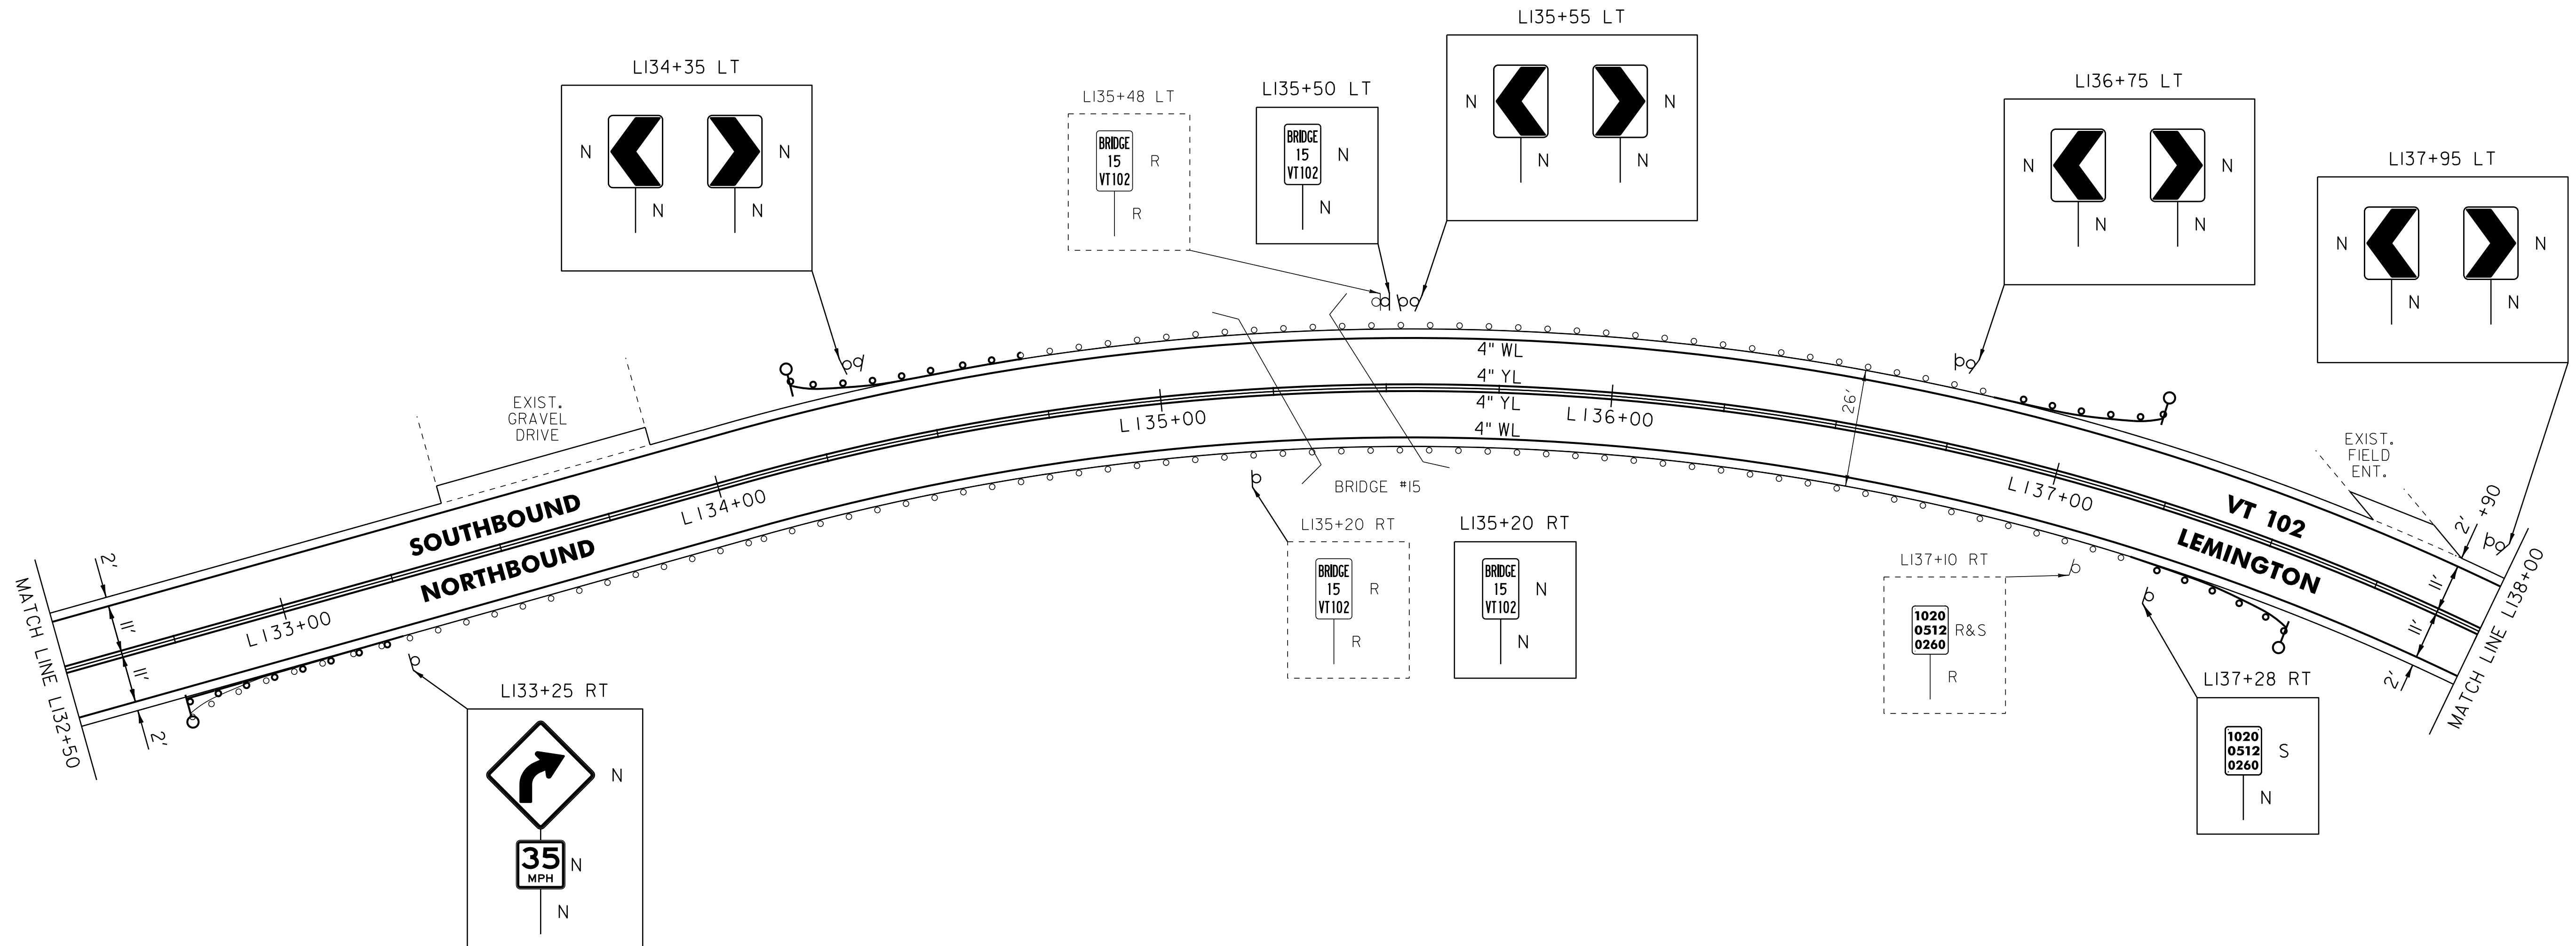

NOT TO SCALE

**LEGEND**

R	=	REMOVE EXISTING
S	=	SALVAGE
R&S	=	REMOVE AND SALVAGE
N	=	NEW
RET	=	RETAIN
B-B	=	BACK TO BACK
	=	EXISTING GUARDRAIL
	=	PROPOSED GUARDRAIL
YL	=	YELLOW LINE
WL	=	WHITE LINE
	=	DELINEATOR

**ROADWAY LAYOUT 50**

PROJECT NAME: BLOOMFIELD-LEMINGTON  
 PROJECT NUMBER: STP 2610(I)

FILE NAME: /pave/06c052/pc052  
 PROJECT LEADER: PTS  
 DESIGNED BY: NLL  
 IPARM FILE NAME: 06C052.64

PLOT DATE: 19-JUN-2013 17:00  
 DRAWN BY: SNG  
 CHECKED BY: PTS  
 SHEET 64 OF 82