

**APPROACH AREA DETAIL
BEGIN /END PROJECT**


NOT TO SCALE

CHESTER

- MM 5.222 TO MM 5.292
- MM 5.435 TO MM 5.454
- MM 5.464 TO MM 5.483
- MM 5.533 TO MM 5.589
- MM 6.397 TO MM 6.439

SPRINGFIELD

- MM 1.859 TO MM 1.878
- MM 1.916 TO MM 1.935
- MM 2.514 TO MM 2.556
- MM 2.717 TO MM 2.761
- MM 3.418 TO MM 3.462
- MM 3.509 TO MM 3.528

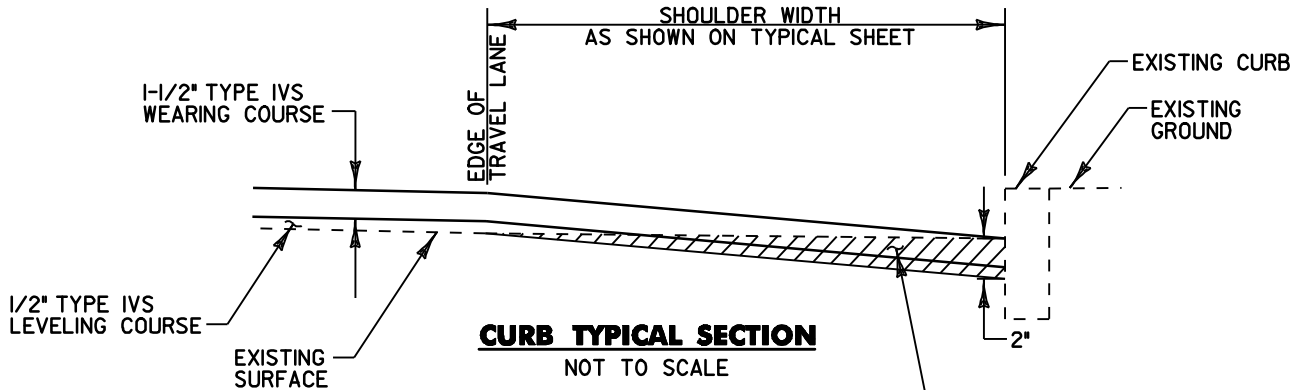


CURB TYPICAL SECTION

NOT TO SCALE

SPRINGFIELD

- MM 2.662 TO MM 3.528, RT
- MM 2.957 TO MM 3.148, LT
- MM 3.462 TO MM 3.528, LT

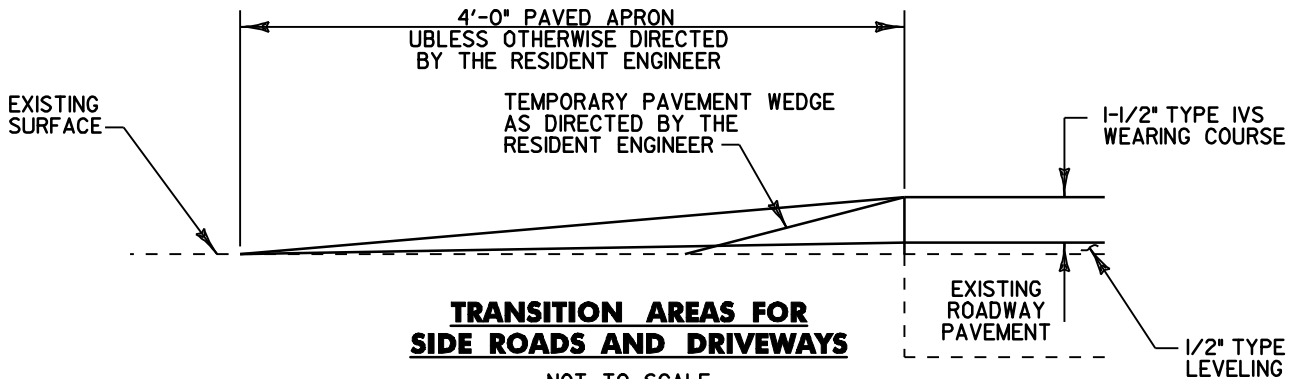

**TRANSITION AREAS FOR
SIDE ROADS AND DRIVEWAYS**

NOT TO SCALE

PROJECT TYPICAL SECTIONS SHEET #2	PROJECT NAME:	CHESTER - SPRINGFIELD	
	PROJECT NUMBER:	ST 2612 (I)	
	FILE NAME:	...06C054\...06C054.dgn	PLOT DATE: 18-MAY-2009 10:4
	PROJECT MANAGER:	T. DOMEY	DRAWN BY: HUNT
DESIGNED BY:	HUNT	CHECKED BY: PAVT MGMT	
IPARM FILE NAME:	06C054typ2.i	SHEET 3	OF 12