


646.402 DURABLE 4 INCH WHITE LINE, THERMOPLASTIC
(ALL LINES WILL INCLUDE EDGE LINE BREAKS AND RADIUS FOR TOWN HIGHWAYS)
FAIR HAVEN:
STA 130+36.32 - STA 144+00.00 LT & RT

646.412 DURABLE 4 INCH YELLOW LINE, THERMOPLASTIC
(ALL LINES WILL INCLUDE C/L BREAKS FOR TOWN HIGHWAYS) S=SOLID, D=DASHED
FAIR HAVEN:
STA 130+36.32 - STA 144+00.00 LT C RT
S - S

646.602 TEMPORARY 4 INCH WHITE LINE, PAINT
(ALL LINES WILL INCLUDE EDGE LINE BREAKS AND RADIUS FOR TOWN HIGHWAYS)
FAIR HAVEN:
STA 130+36.32 - STA 144+00.00 LT & RT

646.612 TEMPORARY 4 INCH YELLOW LINE, PAINT
(ALL LINES WILL INCLUDE C/L BREAKS FOR TOWN HIGHWAYS) S=SOLID, D=DASHED
FAIR HAVEN:
STA 130+36.32 - STA 144+00.00 LT C RT
S - S

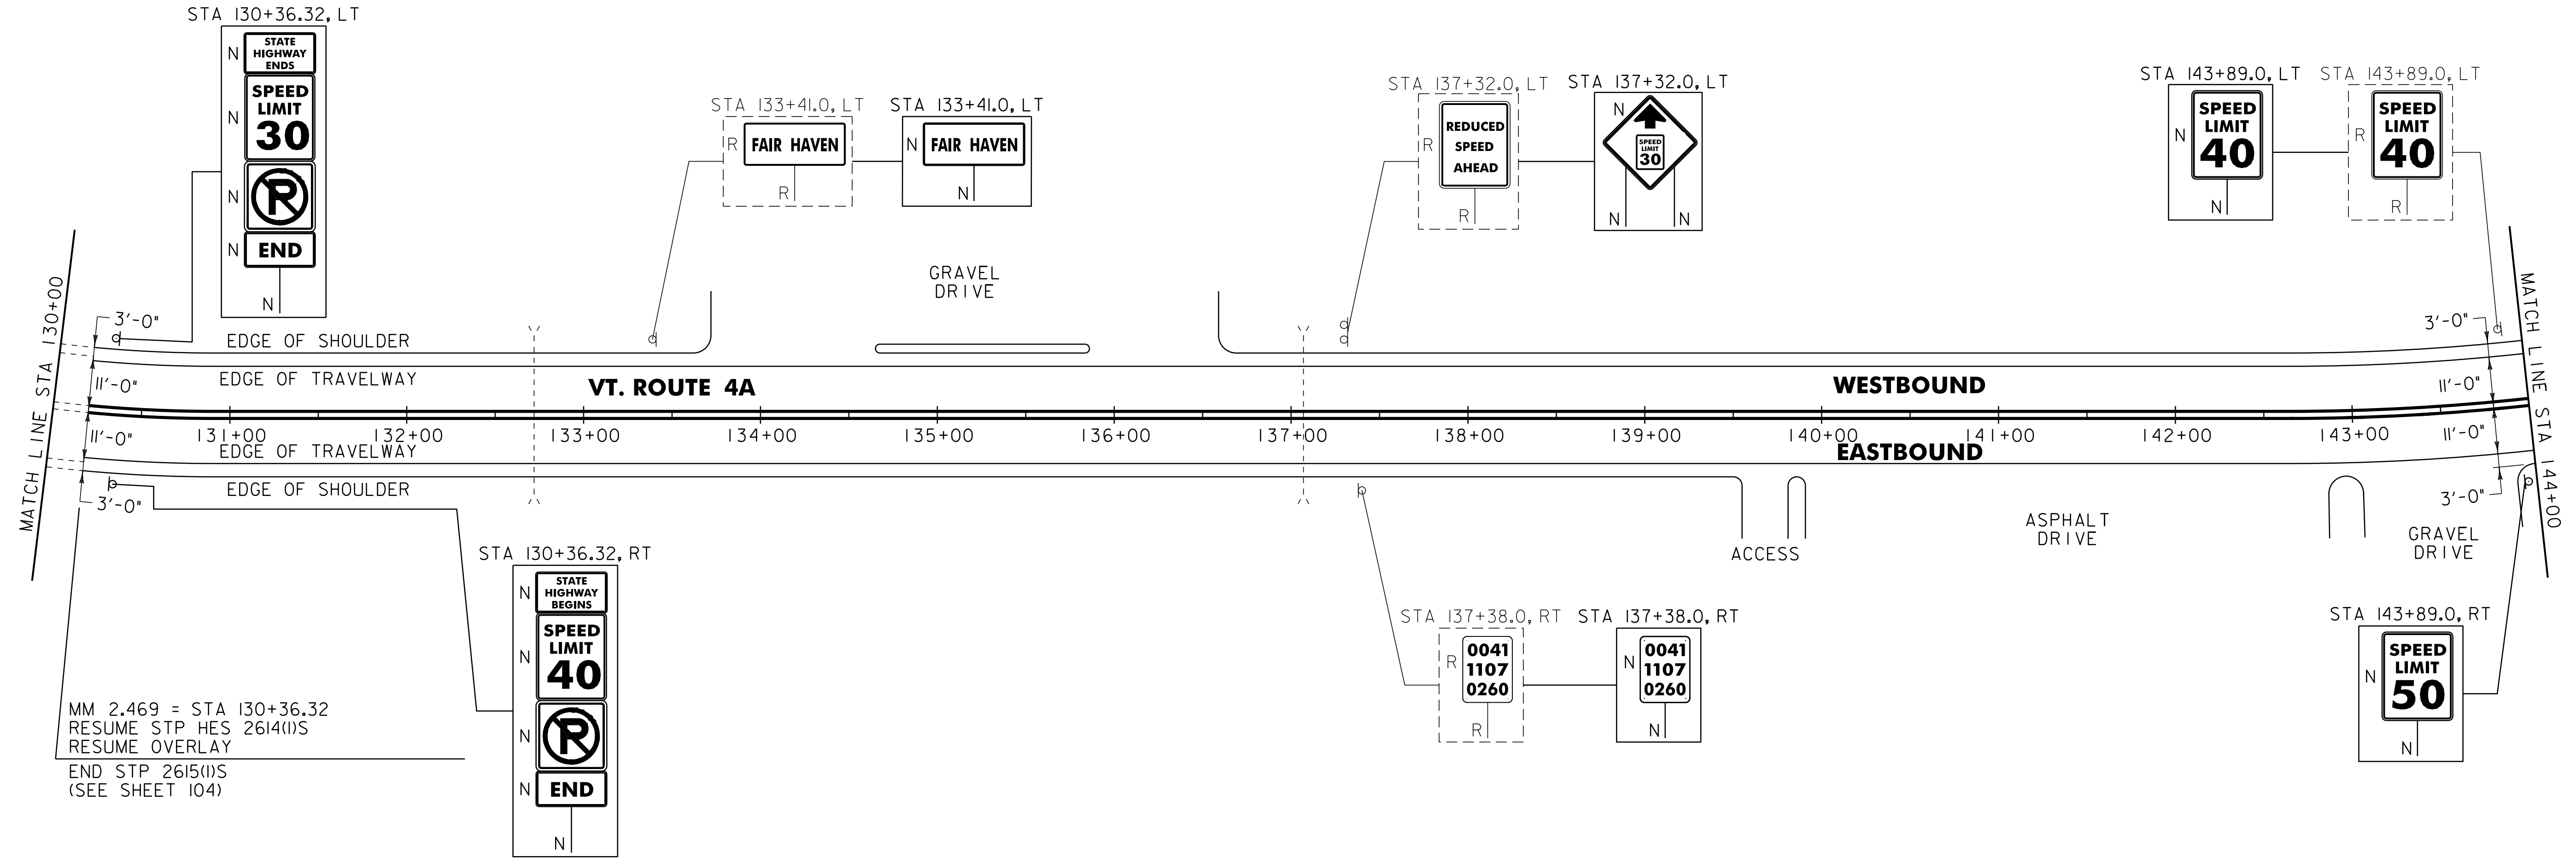

MM 2.469 = STA 130+36.32
RESUME STP HES 2614(I)S
RESUME OVERLAY
END STP 2615(I)S
(SEE SHEET 104)

SIGN LEGEND
R = REMOVE
S = SALVAGE
N = NEW
RET = RETAIN
B-B = BACK TO BACK
EXISTING BY: - - - - -
NEW = _____

NOT TO SCALE

PROJECT LAYOUT SHEET #6	PROJECT NAME: FAIR HAVEN - CASTLETON
	PROJECT NUMBER: STP HES 2614(I)S
	FILE NAME: p06c058.dgn
	PLOT DATE: 22-FEB-2012 12:4
	PROJECT LEADER: D.E.G.
	DRAWN BY: C.A.K.
	DESIGNED BY: M.J.M.
	CHECKED BY: D.E.G.
	SHEET 27 OF 157
	IPARM FILE: p06c058106.i