


646.402 DURABLE 4 INCH WHITE LINE, THERMOPLASTIC  
 (ALL LINES WILL INCLUDE EDGE LINE BREAKS AND RADIUS FOR TOWN HIGHWAYS)  
 CASTLETON:  
 STA 85+00.00 - STA 92+00 LT & RT  
 STA 91+70.00 - STA 92+00.00 DOTTED LANE LINE RT

646.602 TEMPORARY 4 INCH WHITE LINE, PAINT  
 (ALL LINES WILL INCLUDE EDGE LINE BREAKS AND RADIUS FOR TOWN HIGHWAYS)  
 CASTLETON:  
 STA 85+00.00 - STA 92+00 LT & RT  
 STA 91+70.00 - STA 92+00.00 DOTTED LANE LINE RT

646.412 DURABLE 4 INCH YELLOW LINE, THERMOPLASTIC  
 (ALL LINES WILL INCLUDE C/L BREAKS FOR TOWN HIGHWAYS) S=SOLID, D=DASHED  
 CASTLETON:  
 STA 85+00.00 - STA 90+35.00 LT C RT S - S  
 STA 90+35.00 - STA 92+00.00 DOUBLE SOLID MEDIAN LT & RT

646.612 TEMPORARY 4 INCH YELLOW LINE, PAINT  
 (ALL LINES WILL INCLUDE C/L BREAKS FOR TOWN HIGHWAYS) S=SOLID, D=DASHED  
 CASTLETON:  
 STA 85+00.00 - STA 90+35.00 LT C RT S - S  
 STA 90+35.00 - STA 92+00.00 DOUBLE SOLID MEDIAN LT & RT

646.442 DURABLE 8 INCH WHITE LINE, THERMOPLASTIC  
 CASTLETON:  
 STA 88+80.0 - STA 88+92.0 FIRE HYDRANT NO PARKING ZONE, LT AS SHOWN - 21  
 646.452 DURABLE 8 INCH YELLOW LINE, THERMOPLASTIC  
 CASTLETON:  
 STA 90+35.00 - STA 92+00.00 HATCHED MEDIAN LT & RT

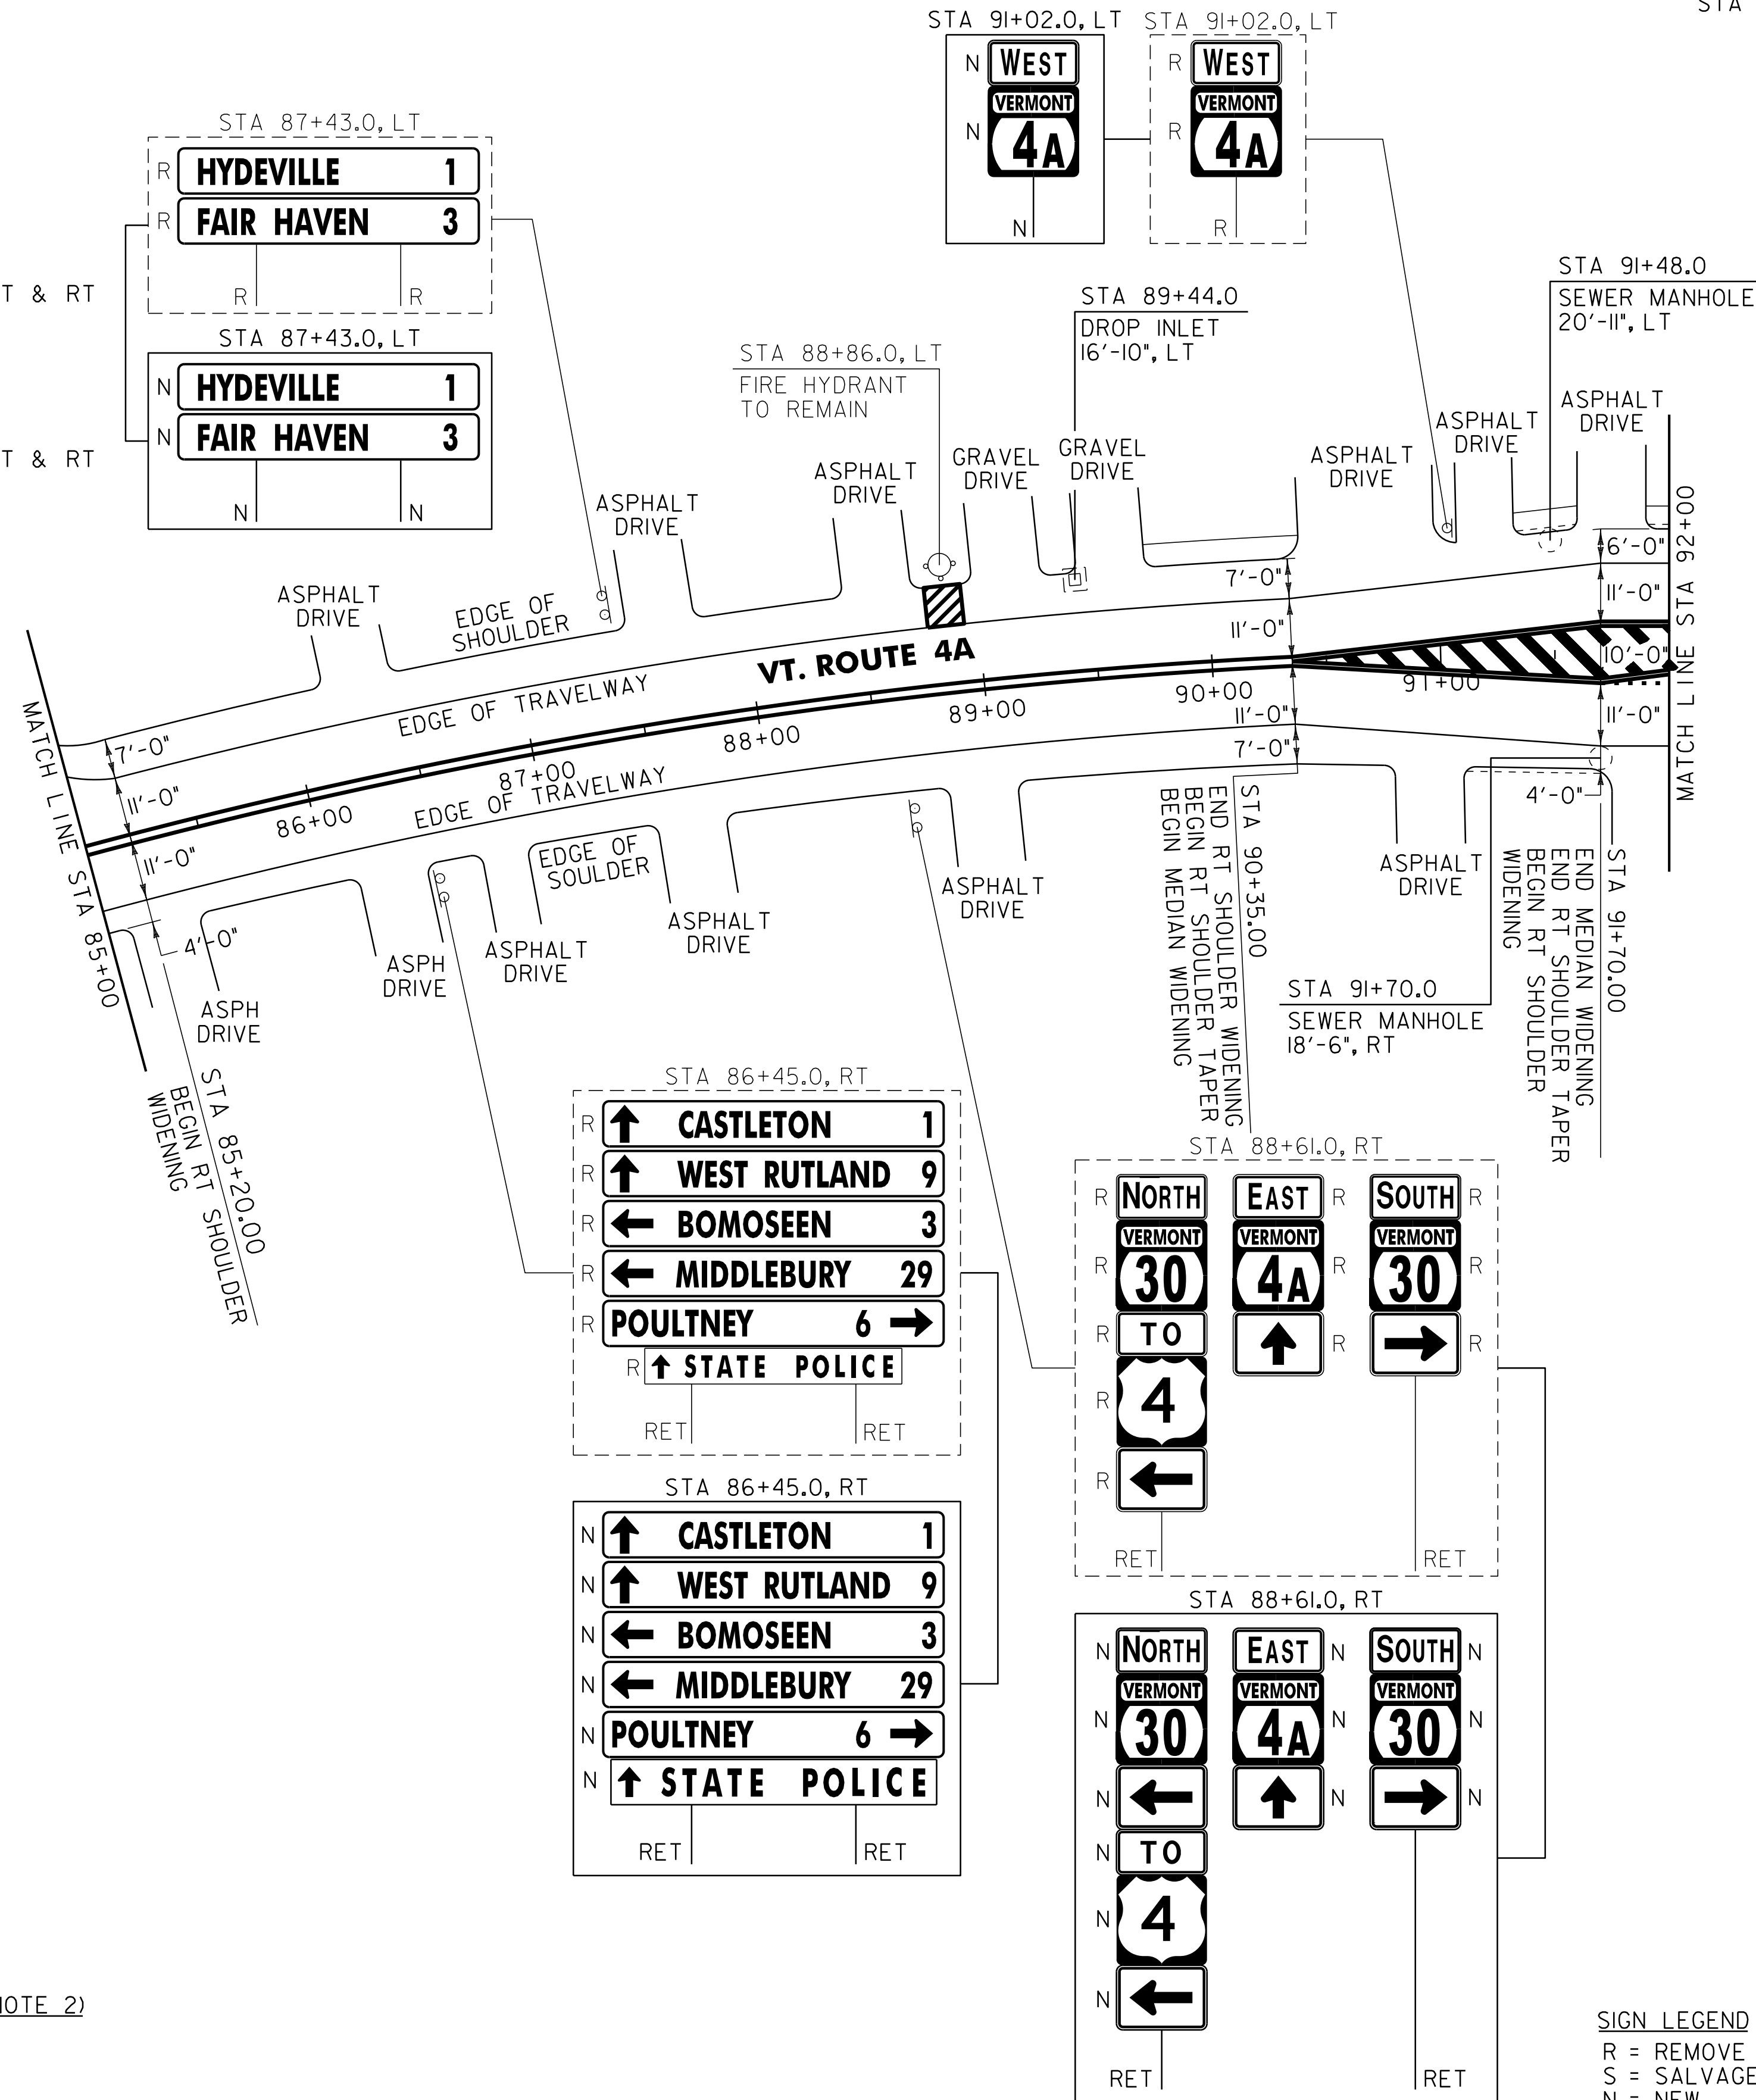

604.412, 604.415 OR 604.418  
 REHAB. DROP INLETS, CATCH BASINS, OR MANHOLES (SEE NOTE 2)  
 CASTLETON:  
 STA 89+44.0 LT  
 604.42 CHANGING ELEVATION OF SEWER MANHOLES  
 CASTLETON:  
 STA 91+48.0 LT  
 STA 91+70.0 RT

NOTES:  
 1. SEE SHEET 47 FOR VEHICLE LOOP DETECTOR DETAIL.  
 2. THE CONTRACTOR SHALL REHAB. THE EXISTING DROP INLETS, CATCH BASINS OR MANHOLES TO A DEPTH AS DIRECTED BY THE RESIDENT ENGINEER. ALL REHAB. WORK WILL BE PAID FOR UNDER THE APPLICABLE REHAB. ITEM AS DIRECTED BY THE RESIDENT ENGINEER. ALL EXISTING UTILITIES MARKED "TO REMAIN" SHALL NOT BE ALTERED OR REHABILITATED UNLESS DIRECTED OTHERWISE BY THE RESIDENT ENGINEER.

SIGN LEGEND  
 R = REMOVE  
 S = SALVAGE  
 N = NEW  
 RET = RETAIN  
 B-B = BACK TO BACK  
 EXISTING =             
 NEW =           

<b>PROJECT LAYOUT SHEET #15</b>	PROJECT NAME: FAIR HAVEN - CASTLETON	PLOT DATE: 22-FEB-2012 12:48
	PROJECT NUMBER: STP HES 2614(0)S	DRAWN BY: C.A.K.
	FILE NAME: p06c058.dgn	CHECKED BY: D.E.G.
	DESIGNED BY: M.J.M.	SHEET 36 OF 157
	IPARM FILE: p06c058i15.i	