

646.402 DURABLE 4 INCH WHITE LINE, THERMOPLASTIC
 (ALL LINES WILL INCLUDE EDGE LINE BREAKS AND
 RADIUS FOR TOWN HIGHWAYS)
 CASTLETON:
 STA 127+00.00 - STA 138+00.00 LT & RT

646.602 TEMPORARY 4 INCH WHITE LINE, PAINT
 (ALL LINES WILL INCLUDE EDGE LINE BREAKS AND
 RADIUS FOR TOWN HIGHWAYS)
 CASTLETON:
 STA 127+00.00 - STA 138+00.00 LT & RT


646.412 DURABLE 4 INCH YELLOW LINE, THERMOPLASTIC
 (ALL LINES WILL INCLUDE C/L BREAKS FOR
 TOWN HIGHWAYS) S=SOLID, D=DASHED
 CASTLETON:
 STA 127+00.00 - STA 138+00.00 LT ☉ RT
 S - S

646.612 TEMPORARY 4 INCH YELLOW LINE, PAINT
 (ALL LINES WILL INCLUDE C/L BREAKS FOR
 TOWN HIGHWAYS) S=SOLID, D=DASHED
 CASTLETON:
 STA 127+00.00 - STA 138+00.00 LT ☉ RT
 S - S

646.442 DURABLE 8 INCH WHITE LINE, THERMOPLASTIC

CASTLETON:
 STA 129+90.00 - STA 130+02.00 FIRE HYDRANT NO PARKING ZONE, RT
 STA 135+64.00 - STA 135+76.00 FIRE HYDRANT NO PARKING ZONE, LT

675.50 REMOVING SIGNS
 AS SHOWN - 9

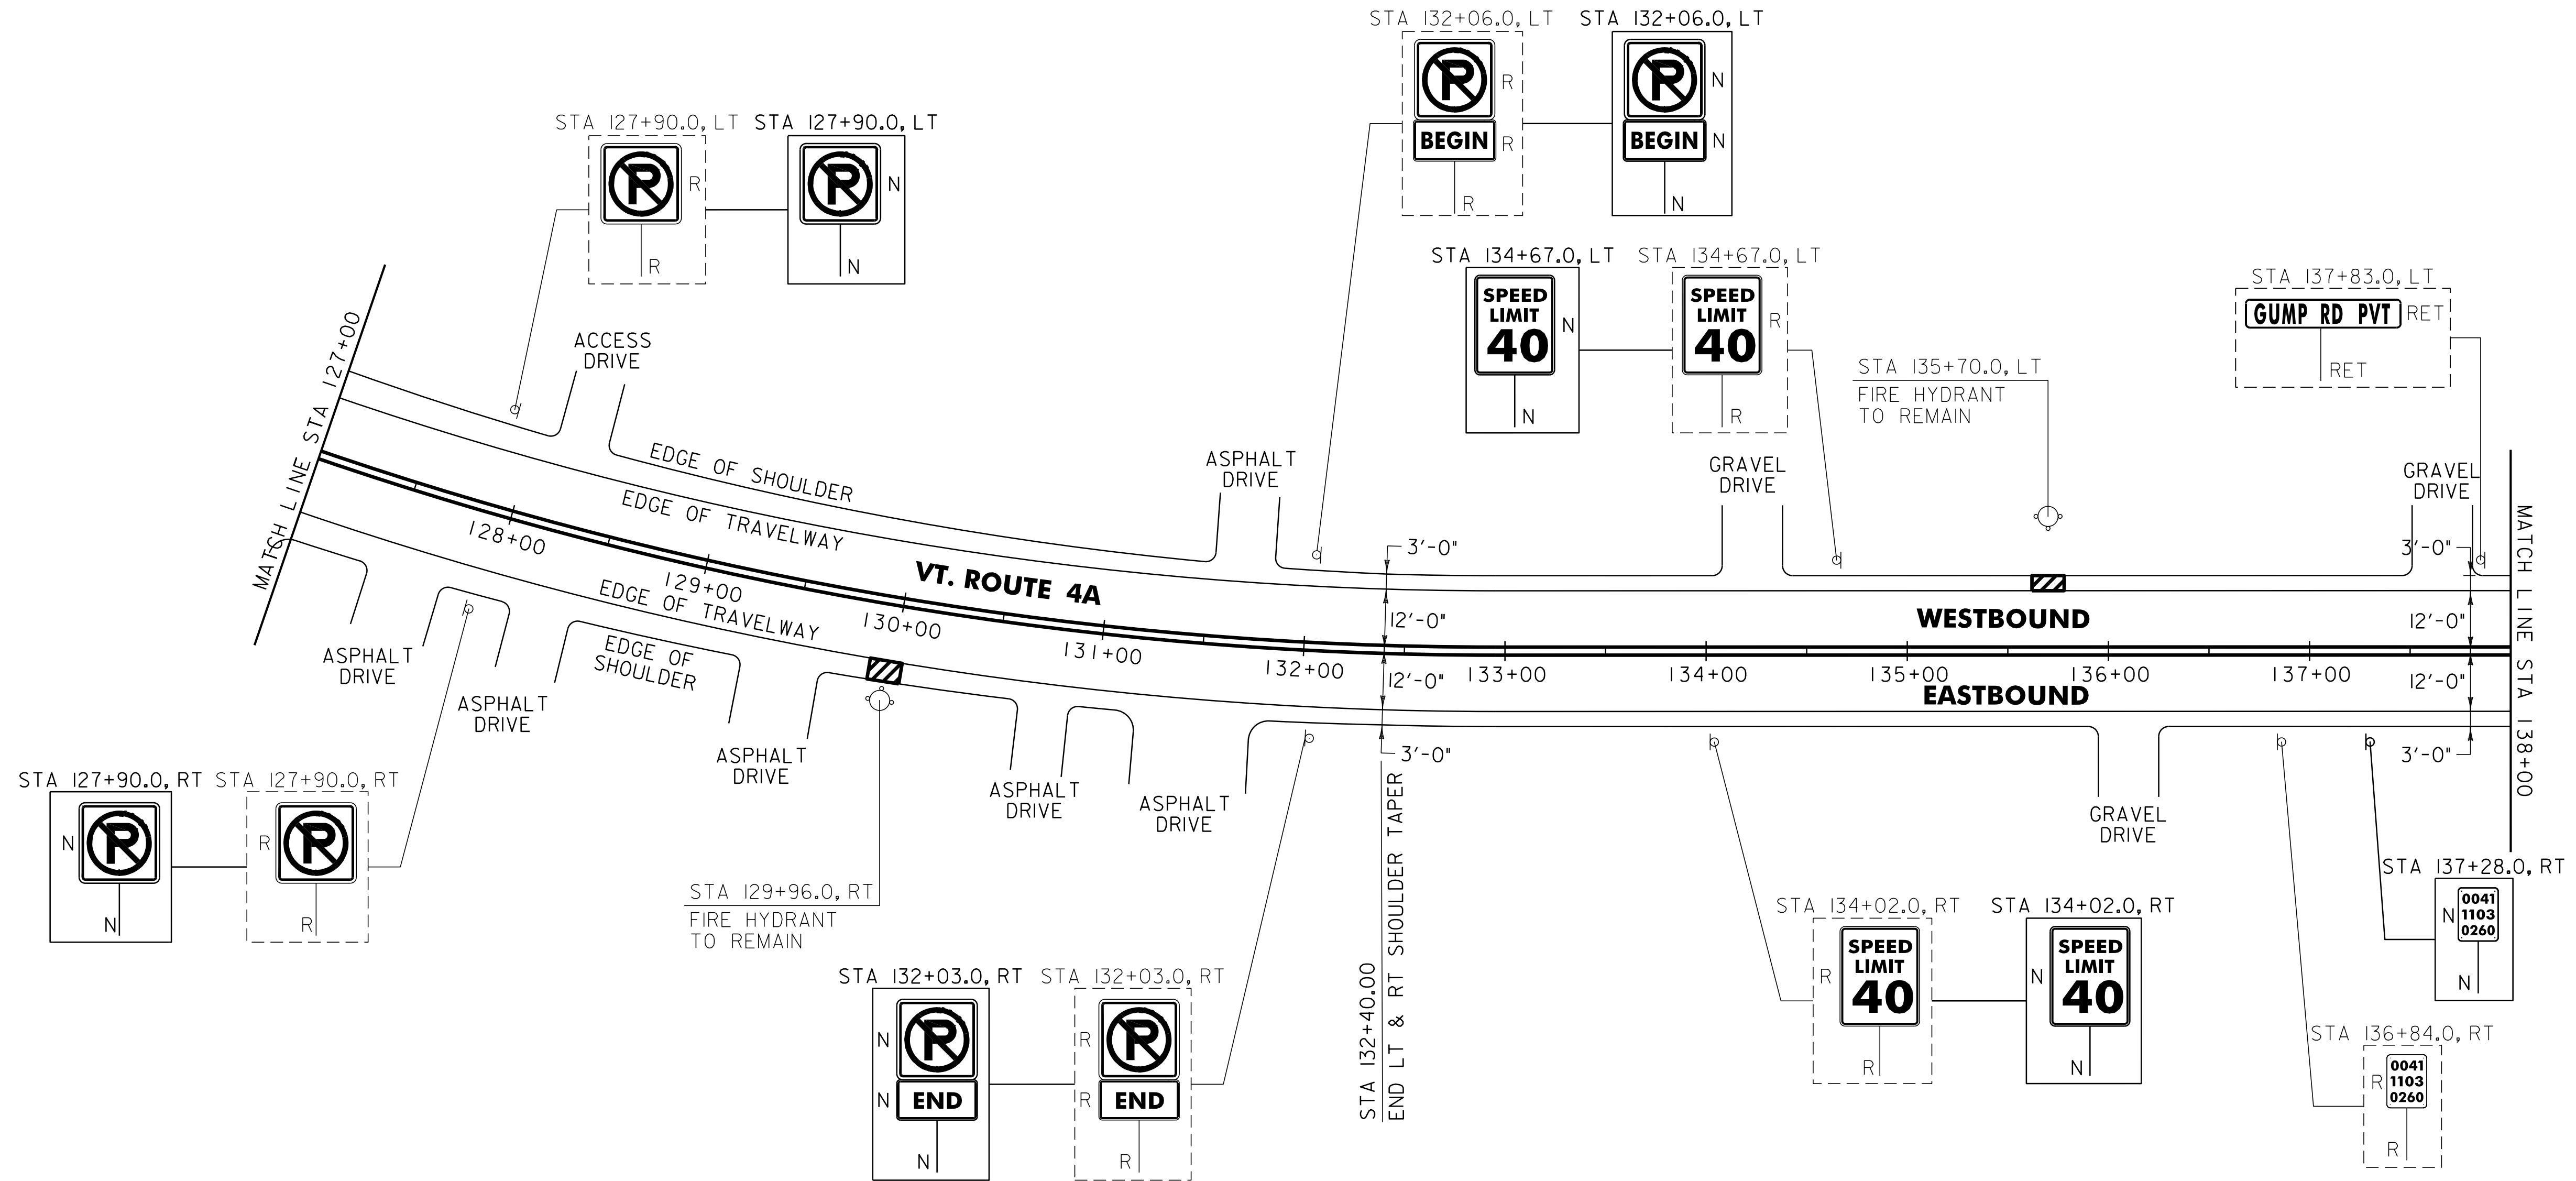

NOTE:
 I. SEE SHEET 10 FOR FIRE HYDRANT PAVEMENT MARKING
 DETAIL.

SIGN LEGEND
 R = REMOVE
 S = SALVAGE
 N = NEW
 RET = RETAIN
 B-B = BACK TO BACK
 EXISTING = - - - - -
 NEW = _____

NOT TO SCALE

PROJECT LAYOUT SHEET #19	PROJECT NAME: FAIR HAVEN - CASTLETON
	PROJECT NUMBER: STP HES 2614(1)S
	FILE NAME: p06c058.dgn
	PLOT DATE: 22-FEB-2012 12:48
	PROJECT LEADER: D.E.G.
	DRAWN BY: C.A.K.
	CHECKED BY: D.E.G.
	SHEET 40 OF 157