

646.402 DURABLE 4 INCH WHITE LINE, THERMOPLASTIC
 (ALL LINES WILL INCLUDE EDGE LINE BREAKS AND
 RADIUS FOR TOWN HIGHWAYS)
 CASTLETON:
 STA 138+00.00 - STA 145+83.36 LT & RT
 VT. ROUTE 4A APPROACH LT & RT (150.0 LF)


646.602 TEMPORARY 4 INCH WHITE LINE, PAINT
 (ALL LINES WILL INCLUDE EDGE LINE BREAKS AND
 RADIUS FOR TOWN HIGHWAYS)
 CASTLETON:
 STA 138+00.00 - STA 145+83.36 LT & RT
 VT. ROUTE 4A APPROACH LT & RT (150.0 LF)

646.412 DURABLE 4 INCH YELLOW LINE, THERMOPLASTIC
 (ALL LINES WILL INCLUDE C/L BREAKS FOR
 TOWN HIGHWAYS) S=SOLID, D=DASHED
 CASTLETON:
 STA 138+00.00 - STA 145+83.36
 LT C L RT
 S - S
 S - S

646.612 TEMPORARY 4 INCH YELLOW LINE, PAINT
 (ALL LINES WILL INCLUDE C/L BREAKS FOR
 TOWN HIGHWAYS) S=SOLID, D=DASHED
 CASTLETON:
 STA 138+00.00 - STA 145+83.36
 LT C L RT
 S - S
 S - S

646.442 DURABLE 8 INCH WHITE LINE, THERMOPLASTIC
 CASTLETON:
 STA 140+93.00 - STA 141+05.00 FIRE HYDRANT NO PARKING ZONE, LT

675.50 REMOVING SIGNS
 AS SHOWN - 5

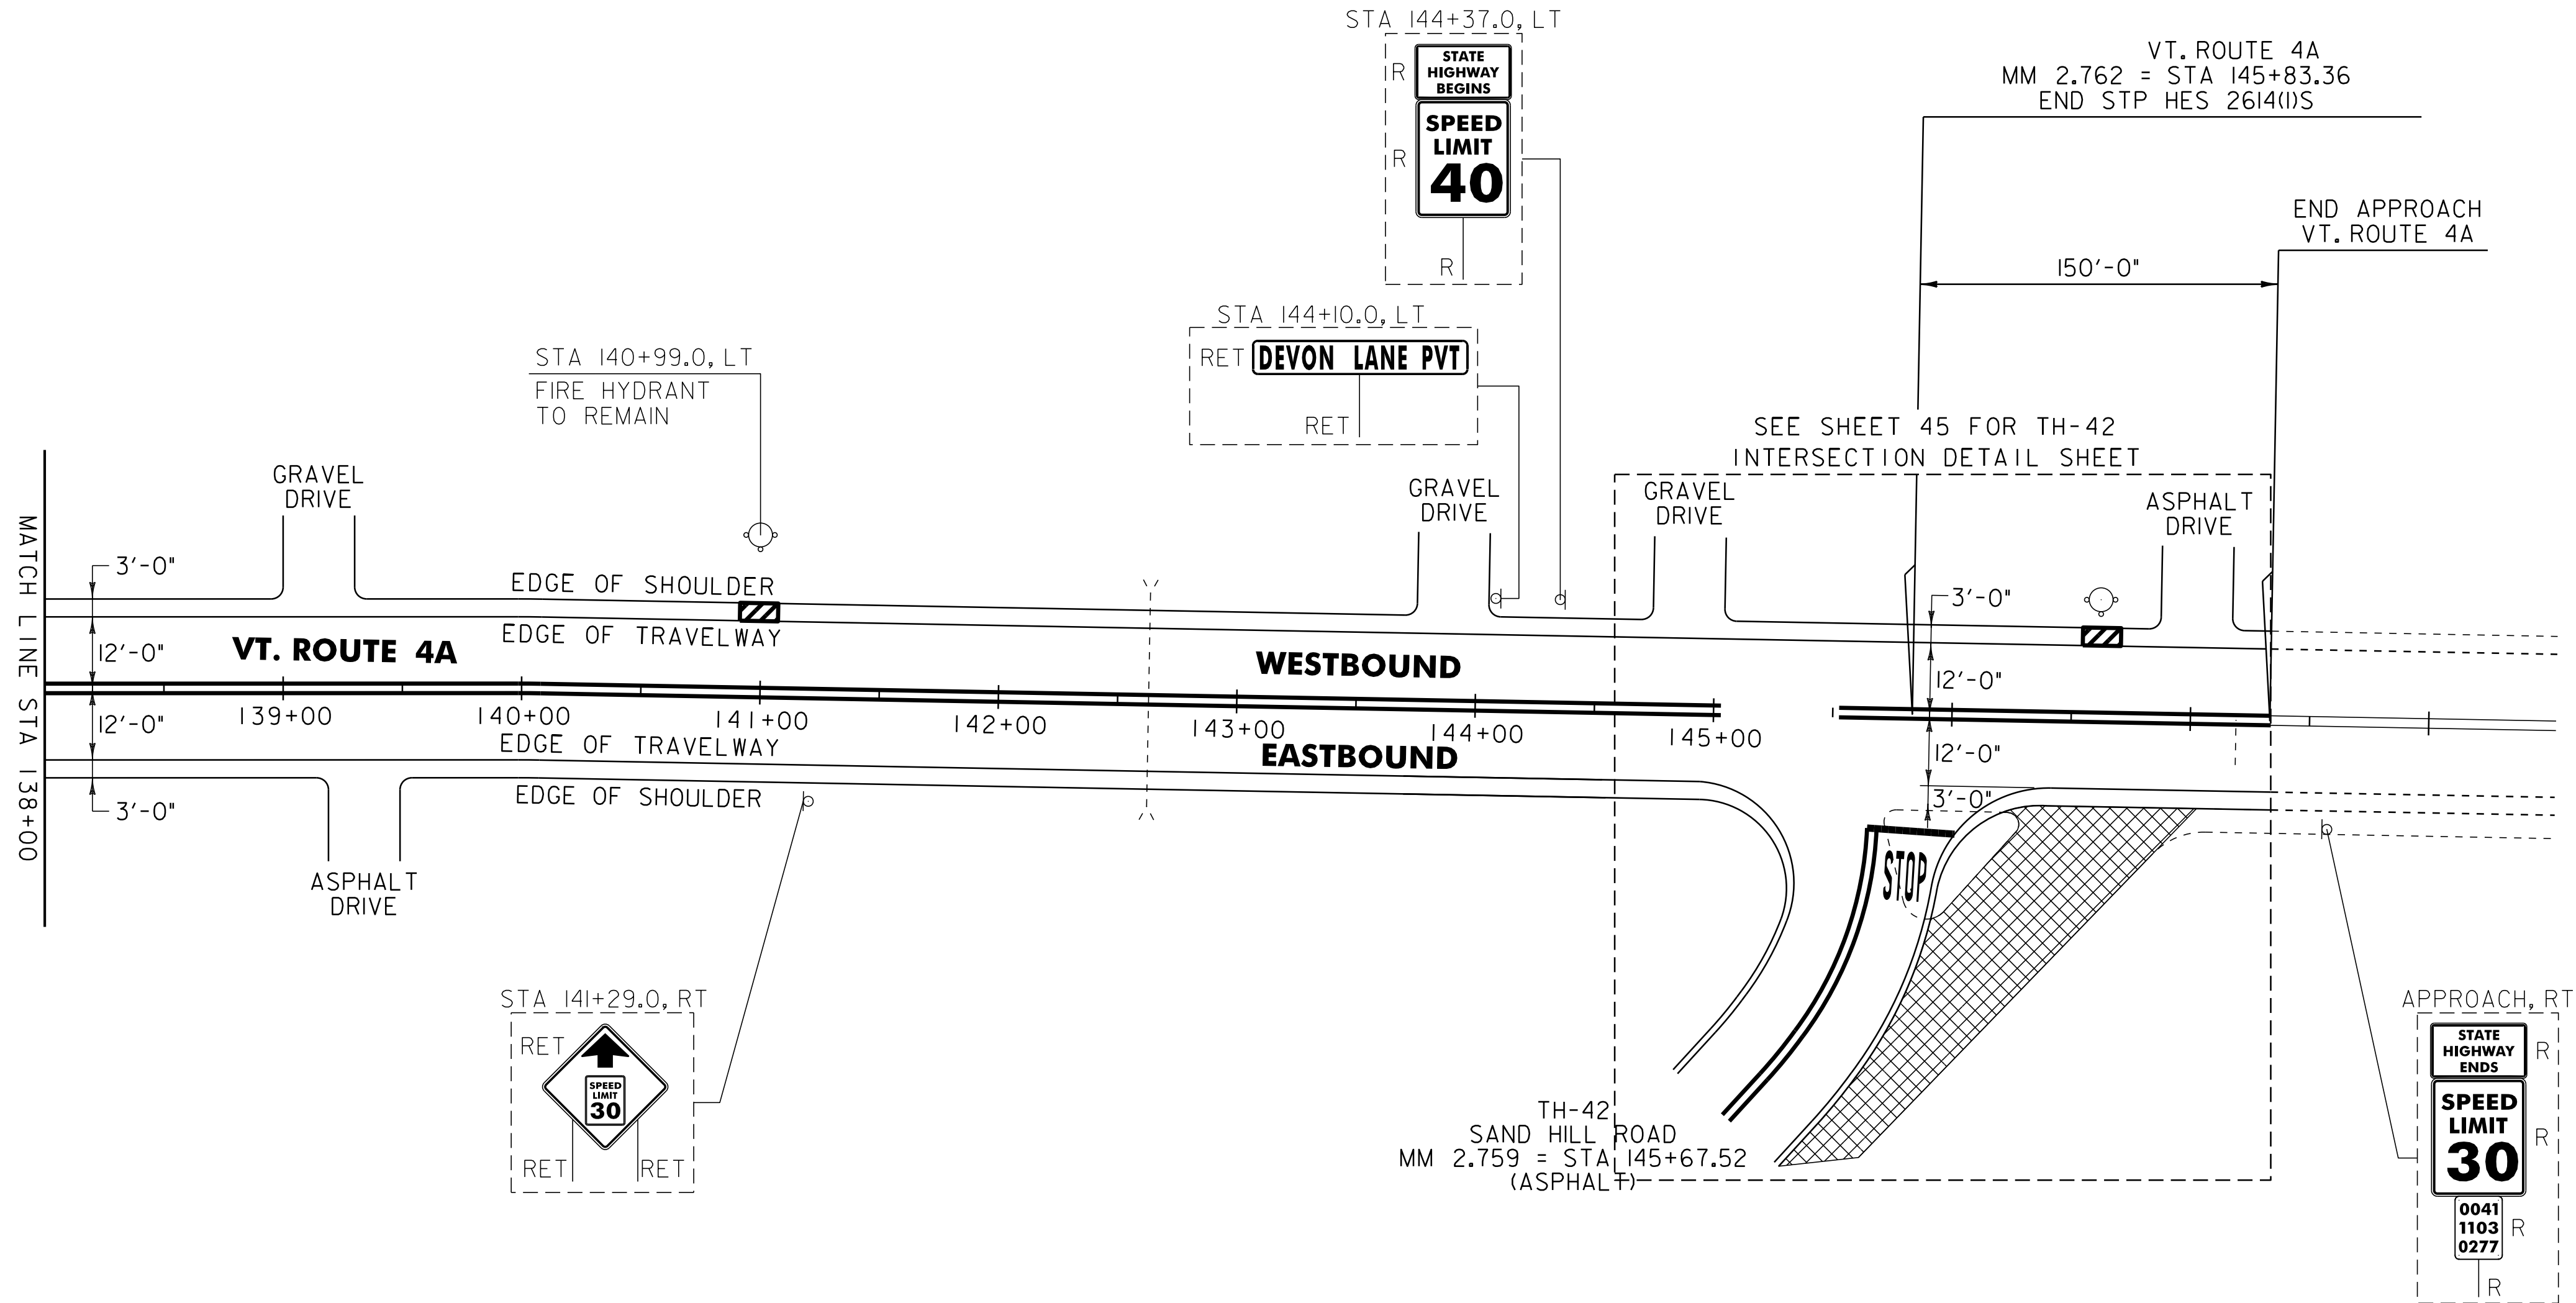

NOTE:
 1. SEE SHEET 10 FOR FIRE HYDRANT PAVEMENT MARKING DETAIL.

SIGN LEGEND
 R = REMOVE
 S = SALVAGE
 N = NEW
 RET = RETAIN
 B-B = BACK TO BACK
 EXISTING = - - - - -
 NEW = _____

NOT TO SCALE

PROJECT LAYOUT SHEET #20	PROJECT NAME: FAIR HAVEN - CASTLETON
	PROJECT NUMBER: STP HES 2614(1)S
	FILE NAME: p06c058.dgn
	PLOT DATE: 22-FEB-2012 12:48
PROJECT LEADER: D.E.G.	DRAWN BY: C.A.K.
DESIGNED BY: M.J.M.	CHECKED BY: D.E.G.
IPARM FILE: p06c058120.i	SHEET 41 OF 157