

646.402 DURABLE 4 INCH WHITE LINE, THERMOPLASTIC  
 (ALL LINES WILL INCLUDE EDGE LINE BREAKS AND  
 RADIUS FOR TOWN HIGHWAYS)  
 FAIR HAVEN:  
 STA 1+00.00 - STA 11+50.00 LT & RT

646.442 DURABLE 8 INCH WHITE LINE, THERMOPLASTIC  
 FAIR HAVEN:  
 STA 5+23.00 - STA 5+35.00 FIRE HYDRANT NO PARKING ZONE, LT

646.482 DURABLE 24 INCH STOP BAR, THERMOPLASTIC  
 FAIR HAVEN:  
 STA 0+63.36 LT, TH-8  
 STA 1+21.00 LT

646.682 TEMPORARY 24 INCH STOP BAR, PAINT  
 FAIR HAVEN:  
 STA 0+63.36 LT, TH-8  
 STA 1+21.00 LT

646.412 DURABLE 4 INCH YELLOW LINE, THERMOPLASTIC  
 (ALL LINES WILL INCLUDE C/L BREAKS FOR  
 TOWN HIGHWAYS) S=SOLID, D=DASHED  
 FAIR HAVEN:  
 STA 1+22.00 - STA 11+50.00 LT & RT  
 STA 0+63.36 DOUBLE SOLID LT, TH-8

646.602 TEMPORARY 4 INCH WHITE LINE, PAINT  
 (ALL LINES WILL INCLUDE EDGE LINE BREAKS AND  
 RADIUS FOR TOWN HIGHWAYS)  
 FAIR HAVEN:  
 STA 1+00.00 - STA 11+50.00 LT & RT


646.492 DURABLE LETTER OR SYMBOL, THERMOPLASTIC  
 FAIR HAVEN:  
 STA 0+63.36 LT, TH-8 "S,T,O,P" (4 EA)  
 STA 1+29.00 LT, "S,T,O,P" (4 EA)  
 STA 8+31.00 LT, "A,H,E,A,D" (5 EA)  
 STA 8+63.00 LT, "S,T,O,P" (4 EA)

646.692 TEMPORARY LETTER OR SYMBOL, PAINT  
 FAIR HAVEN:  
 STA 0+63.36 LT, TH-8 "S,T,O,P" (8 EA)  
 STA 1+29.00 LT, "S,T,O,P" (8 EA)  
 STA 8+31.00 LT, "A,H,E,A,D" (10 EA)  
 STA 8+63.00 LT, "S,T,O,P" (8 EA)

646.502 DURABLE CROSSWALK MARKING, THERMOPLASTIC  
 FAIR HAVEN:  
 STA 0+63.36 LT, TH-8  
 STA 1+12.00 LT/RT

646.702 TEMPORARY CROSSWALK MARKING, PAINT  
 FAIR HAVEN:  
 STA 0+63.36 LT, TH-8  
 STA 1+12.00 LT/RT

675.50 REMOVING SIGNS  
 AS SHOWN - 4

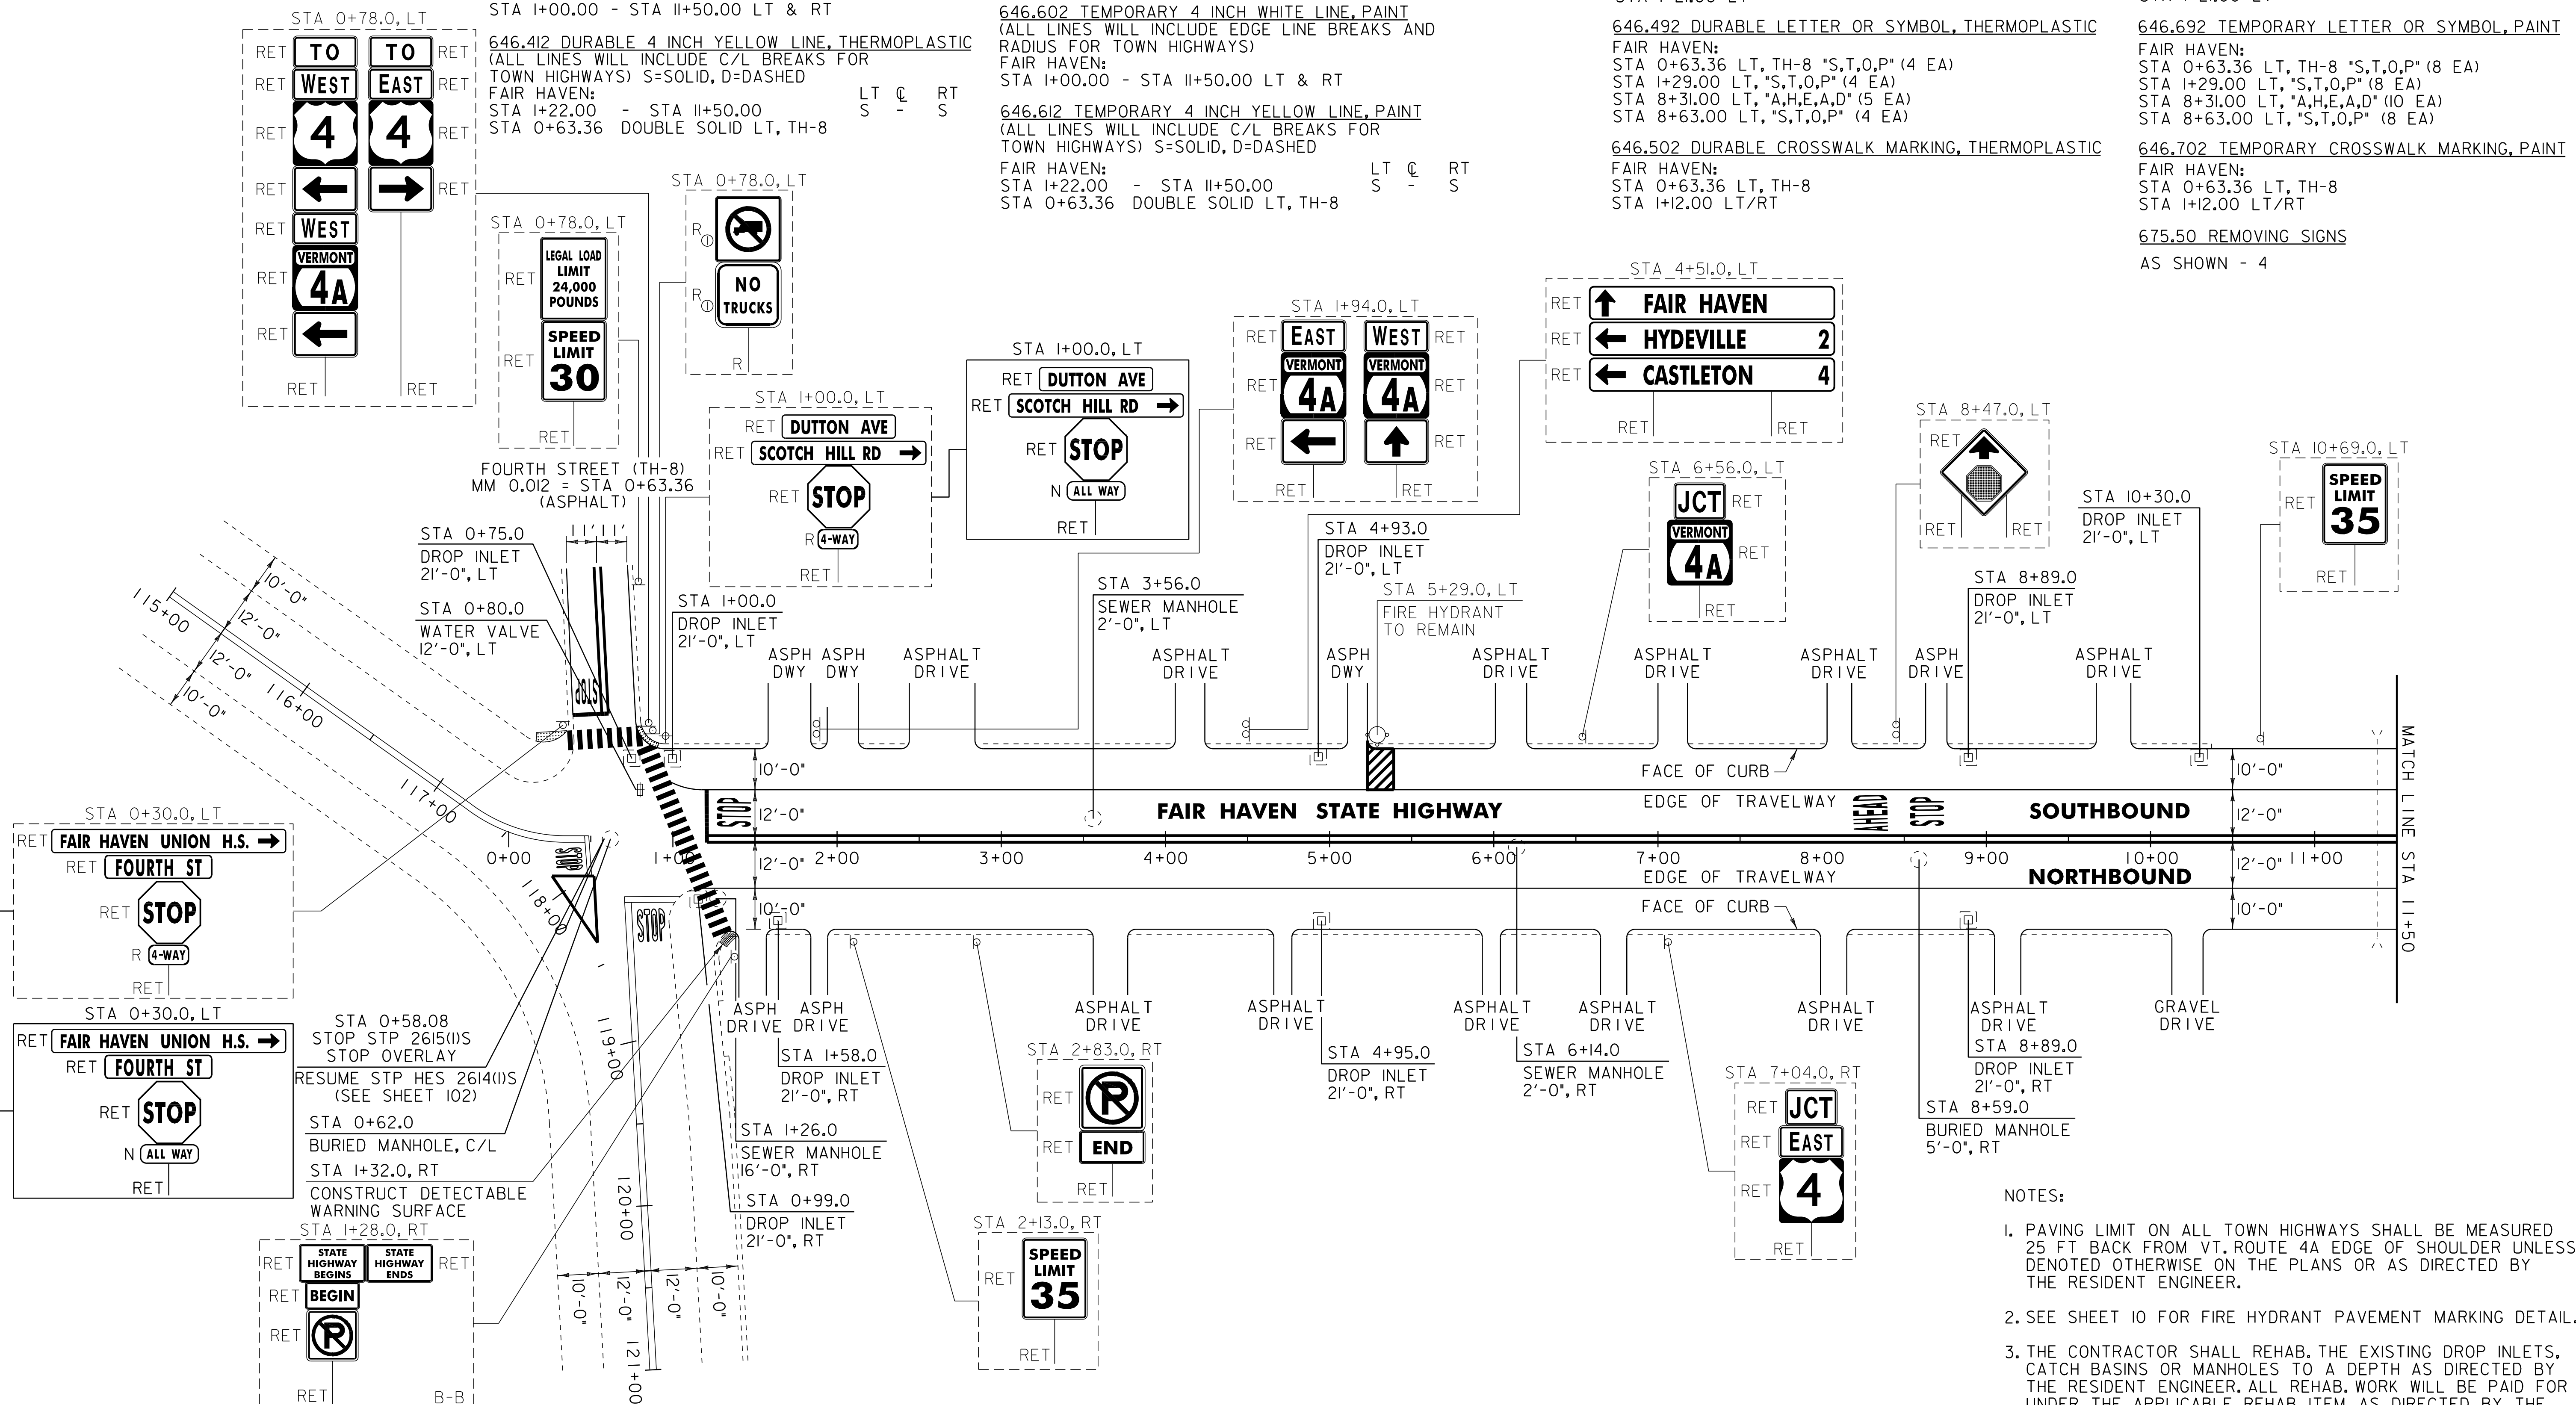

604.412, 604.415 OR 604.418  
 REHAB. DROP INLETS, CATCH BASINS, OR MANHOLES (SEE NOTE 3)

604.42 CHANGING ELEVATION OF SEWER MANHOLES  
 FAIR HAVEN:  
 STA 0+62.0 C/L — PAID UNDER FAIR HAVEN STP 2615(1)  
 STA 1+26.0 RT

629.20 ADJUST ELEVATION OF VALVE BOX  
 FAIR HAVEN:  
 STA 0+80.0 LT  
 STA 3+56.0 LT  
 STA 6+14.0 RT  
 STA 8+59.0 RT

FAIR HAVEN:  
 STA 0+75.0 LT  
 STA 0+99.0 RT  
 STA 1+00.0 LT  
 STA 1+58.0 RT  
 STA 4+93.0 LT  
 STA 4+95.0 RT  
 STA 8+89.0 LT  
 STA 8+89.0 RT  
 STA 10+30.0 LT

SIGN LEGEND  
 R = REMOVE  
 S = SALVAGE  
 N = NEW  
 RET = RETAIN  
 B-B = BACK TO BACK  
 EXISTING = - - - - -  
 NEW = \_\_\_\_\_  
 ⊕ = RETURN SIGN TO TOWN OF FAIR HAVEN

NOT TO SCALE

**PROJECT LAYOUT SHEET #21**

PROJECT NAME: FAIR HAVEN - CASTLETON  
 PROJECT NUMBER: STP HES 2614(1)S  
 FILE NAME: p06c058.dgn  
 PROJECT LEADER: D.E.G.  
 DESIGNED BY: M.J.M.  
 IPARM FILE: p06c058121.i  
 PLOT DATE: 22-FEB-2012 12:49  
 DRAWN BY: C.A.K.  
 CHECKED BY: D.E.G.  
 SHEET 42 OF 157

NOTES:  
 1. PAVING LIMIT ON ALL TOWN HIGHWAYS SHALL BE MEASURED 25 FT BACK FROM VT. ROUTE 4A EDGE OF SHOULDER UNLESS DENOTED OTHERWISE ON THE PLANS OR AS DIRECTED BY THE RESIDENT ENGINEER.  
 2. SEE SHEET 10 FOR FIRE HYDRANT PAVEMENT MARKING DETAIL.  
 3. THE CONTRACTOR SHALL REHAB. THE EXISTING DROP INLETS, CATCH BASINS OR MANHOLES TO A DEPTH AS DIRECTED BY THE RESIDENT ENGINEER. ALL REHAB. WORK WILL BE PAID FOR UNDER THE APPLICABLE REHAB. ITEM AS DIRECTED BY THE RESIDENT ENGINEER. ALL EXISTING UTILITIES MARKED "TO REMAIN" SHALL NOT BE ALTERED OR REHABILITATED UNLESS DIRECTED OTHERWISE BY THE RESIDENT ENGINEER.