


646.402 DURABLE 4 INCH WHITE LINE, THERMOPLASTIC
 (ALL LINES WILL INCLUDE EDGE LINE BREAKS AND
 RADIUS FOR TOWN HIGHWAYS)
 FAIR HAVEN:
 STA 23+00.00 - STA 31+57.44 LT & RT

646.412 DURABLE 4 INCH YELLOW LINE, THERMOPLASTIC
 (ALL LINES WILL INCLUDE C/L BREAKS FOR
 TOWN HIGHWAYS) S=SOLID, D=DASHED
 FAIR HAVEN:
 STA 23+00.00 - STA 31+57.44 LT ☐ RT
 S - S

646.602 TEMPORARY 4 INCH WHITE LINE, PAINT
 (ALL LINES WILL INCLUDE EDGE LINE BREAKS AND
 RADIUS FOR TOWN HIGHWAYS)
 FAIR HAVEN:
 STA 23+00.00 - STA 31+57.44 LT & RT

646.612 TEMPORARY 4 INCH YELLOW LINE, PAINT
 (ALL LINES WILL INCLUDE C/L BREAKS FOR
 TOWN HIGHWAYS) S=SOLID, D=DASHED
 FAIR HAVEN:
 STA 23+00.00 - STA 31+57.44 LT ☐ RT
 S - S

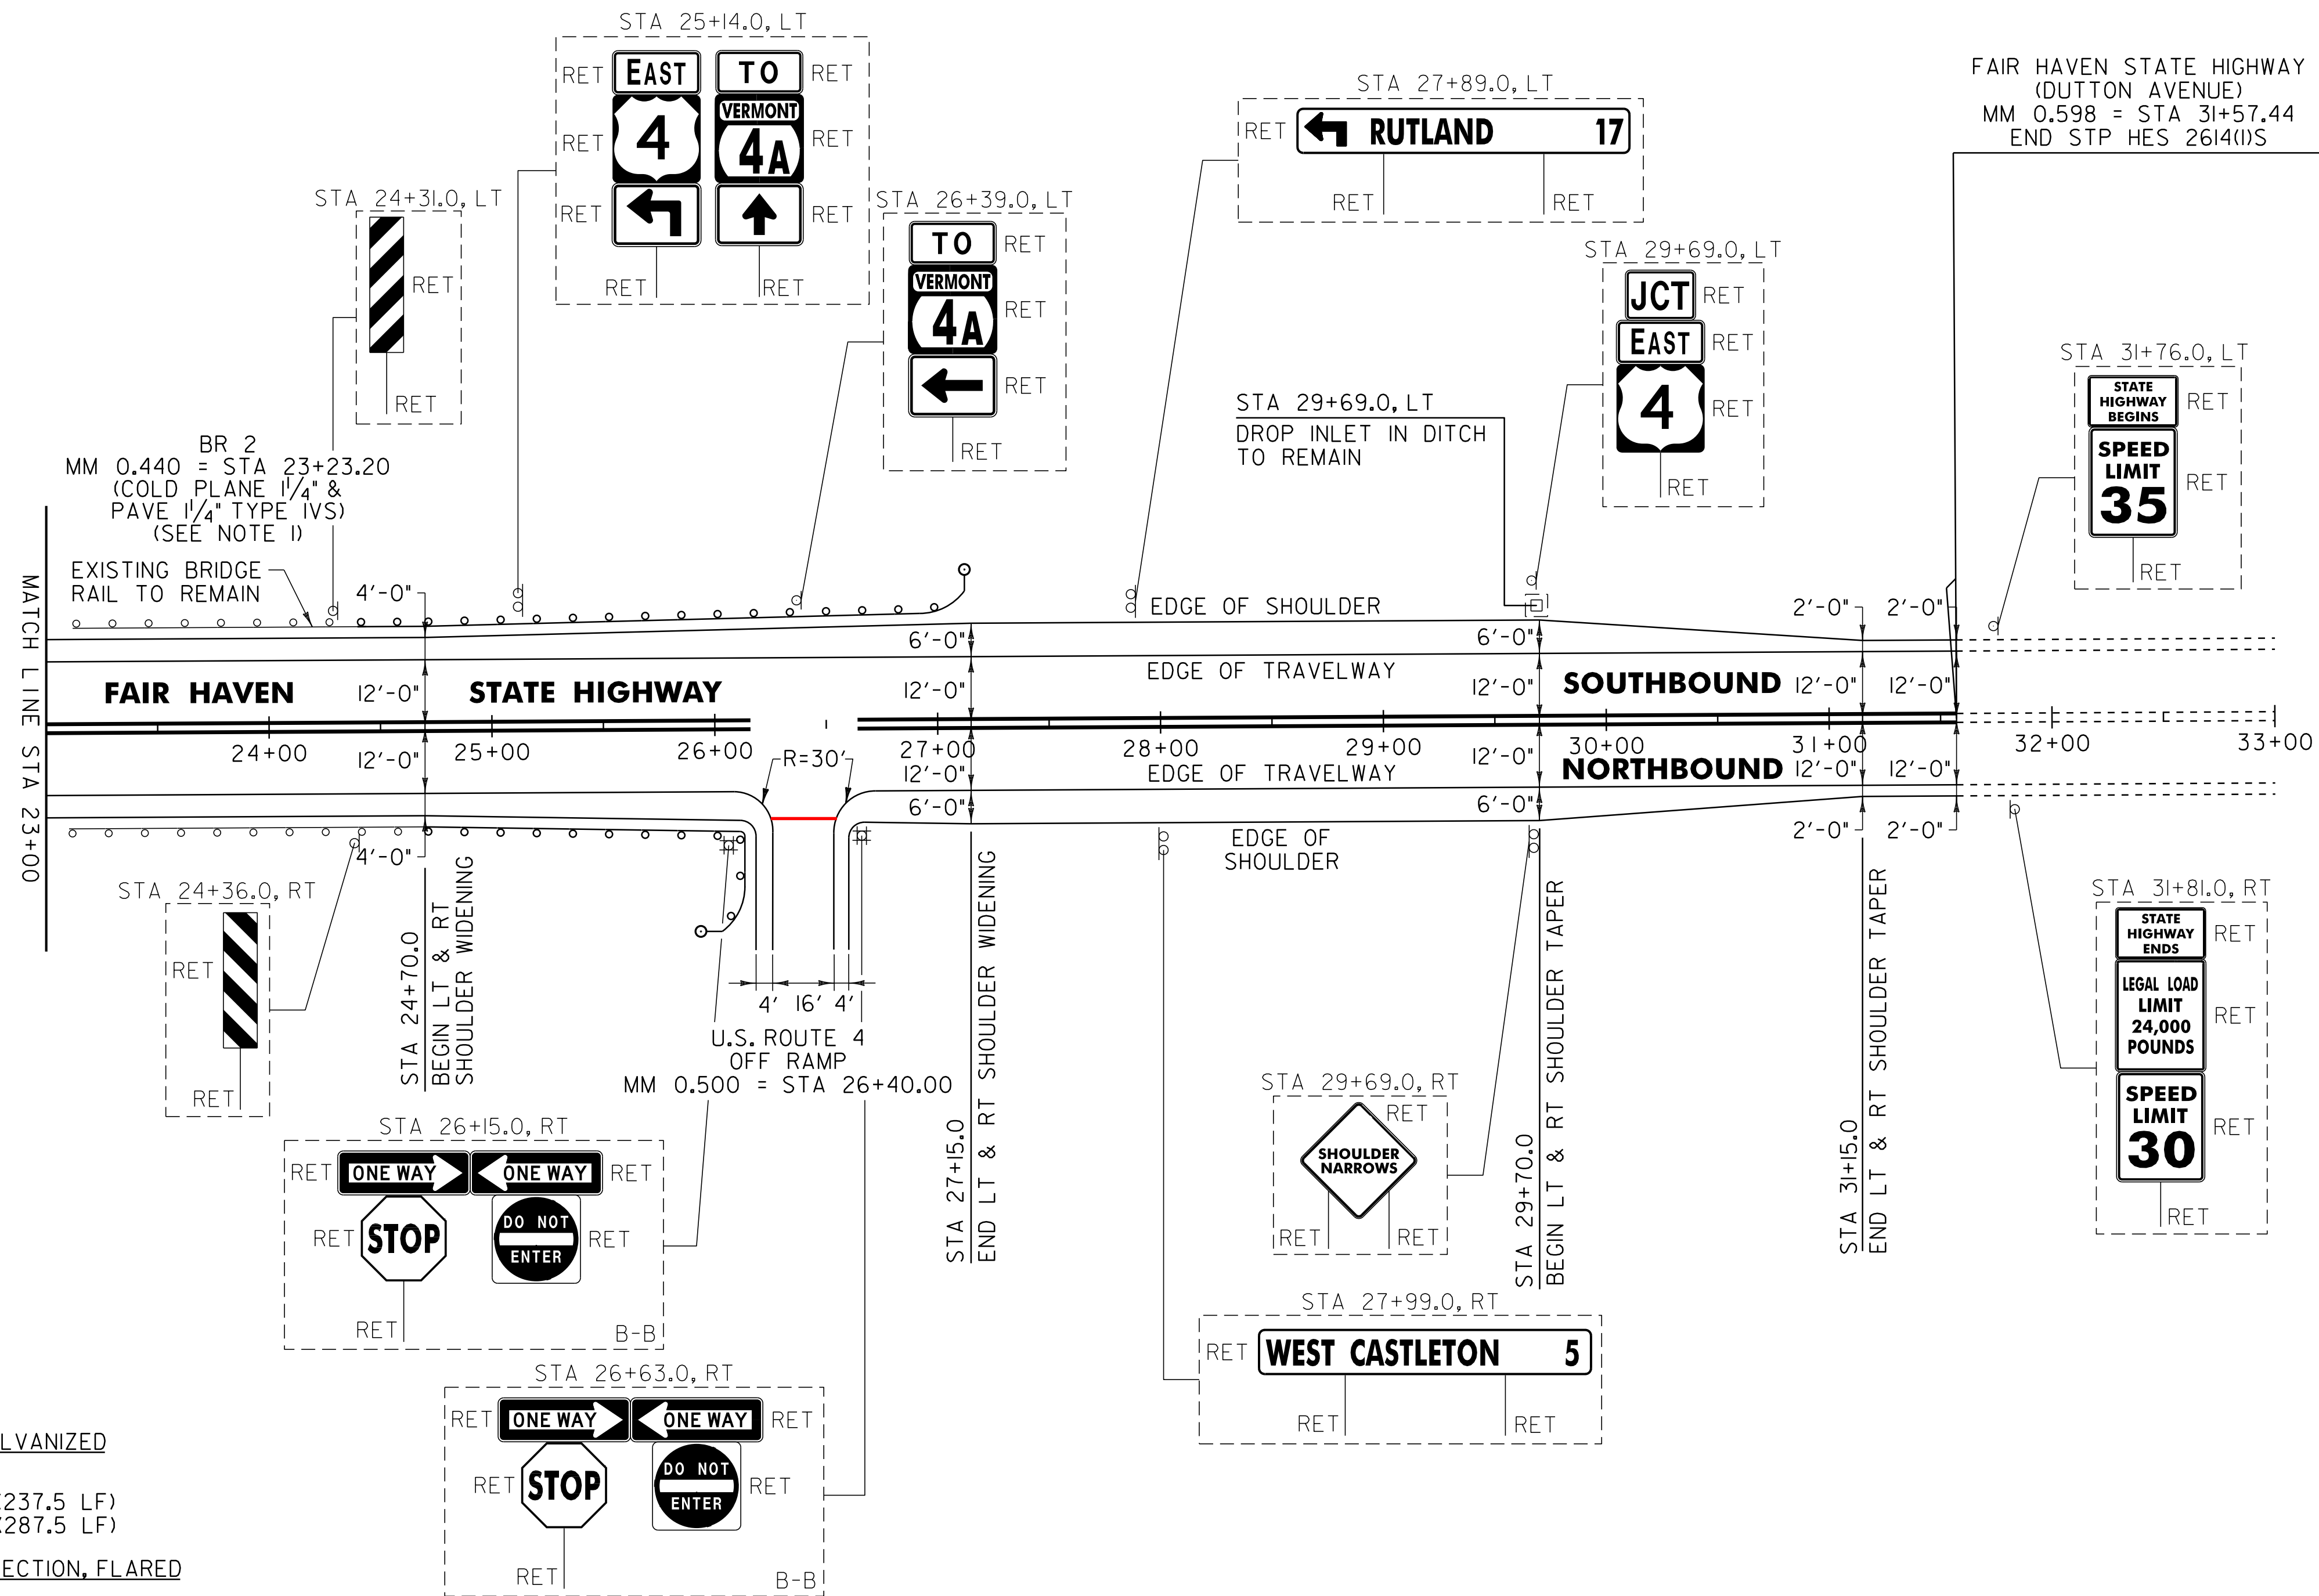

621.20 STEEL BEAM GUARDRAIL, GALVANIZED

FAIR HAVEN:
 STA 24+37.0 - STA 26+74.5 LT (237.5 LF)
 STA 24+61.0 - STA 26+24.0 RT (287.5 LF)

621.50 MANUFACTURED TERMINAL SECTION, FLARED

FAIR HAVEN:
 STA 26+24.0 RT
 STA 26+74.5 - STA 27+12.0 LT

621.80 REMOVAL AND DISPOSAL OF GUARDRAIL

FAIR HAVEN:
 STA 24+37.0 - STA 27+03.0 LT (266.0 LF)
 STA 24+61.0 - STA 26+24.0 RT (313.0 LF)

676.10 DELINEATOR WITH STEEL POST

FAIR HAVEN:
 STA 26+24.0 RT
 STA 27+12.0 LT

646.482 DURABLE 24" STOP BAR, THERMOPLASTIC
 STA 26+40 RT 45.75

646.492 DURABLE LETTER OR SYMBOL, THERMOPLASTIC
 STA 26+40 RT 4 EA S.T.O.P.

SIGN LEGEND
 R = REMOVE
 S = SALVAGE
 N = NEW
 RET = RETAIN
 B-B = BACK TO BACK
 EXISTING = - - - - -
 NEW = _____

NOTES:
 1. SEE SHEET 75 FOR BR 2 DETAIL.
 2. PAVING LIMIT ON ALL TOWN HIGHWAYS SHALL BE MEASURED 25 FT BACK FROM FAIR HAVEN STATE HIGHWAY EDGE OF SHOULDER UNLESS DENOTED OTHERWISE ON THE PLANS OR AS DIRECTED BY THE RESIDENT ENGINEER.

PROJECT LAYOUT SHEET #23	NOT TO SCALE	
	PROJECT NAME: FAIR HAVEN - CASTLETON	
	PROJECT NUMBER: STP HES 2614(1)S	
	FILE NAME: p06c058.dgn	PLOT DATE: 22-FEB-2012 12:49
PROJECT LEADER: D.E.G.	DRAWN BY: C.A.K.	
DESIGNED BY: M.J.M.	CHECKED BY: D.E.G.	
IPARM FILE: p06c058123.i	SHEET 44 OF 157	