

**646.402 DURABLE 4 INCH WHITE LINE, THERMOPLASTIC**

FAIR HAVEN:  
 STA W2+00.0 - STA W3+90.0 EDGE LINES LT & RT  
 STA W3+90.0 - STA W10+50.0 EDGE LINE RT  
 STA W4+86.0 - STA W6+47.0 LT, PARKING STALL MARKINGS  
 STA W6+47.0 - STA W6+87.0 LT, NO PARKING HATCHING  
 STA W10+50.0 - STA W12+22.0 EDGE LINE LT  
 STA W12+00.0 - STA W12+11.0 LT, NO PARKING HATCHING  
 STA W12+10.0 - STA W12+22.0 LT, NO PARKING HATCHING  
 STA W12+22.0 - STA W13+25.0 EDGE LINE RT

**646.602 TEMPORARY 4 INCH WHITE LINE, PAINT**

FAIR HAVEN:  
 STA W2+00.0 - STA W3+90.0 EDGE LINES LT & RT  
 STA W3+90.0 - STA W10+50.0 EDGE LINE RT  
 STA W4+86.0 - STA W6+47.0 LT, PARKING STALL MARKINGS  
 STA W6+47.0 - STA W6+87.0 LT, NO PARKING HATCHING  
 STA W10+50.0 - STA W12+22.0 EDGE LINE LT  
 STA W12+00.0 - STA W12+11.0 LT, NO PARKING HATCHING  
 STA W12+10.0 - STA W12+22.0 LT, NO PARKING HATCHING  
 STA W12+22.0 - STA W13+25.0 EDGE LINE RT

**646.412 DURABLE 4 INCH YELLOW LINE, THERMOPLASTIC**

FAIR HAVEN:  
 STA W2+00.0 - STA W4+00.0 LT, DOUBLE SOLID C/L  
 STA W4+00.0 - STA W4+68.0 LT, DOUBLE SOLID MEDIAN  
 STA W6+47.0 - STA W11+00.0 EDGE LINE, LT  
 STA W12+11.0 - STA W13+25.0 EDGE LINE, LT

**646.612 TEMPORARY 4 INCH YELLOW LINE, PAINT**

FAIR HAVEN:  
 STA W2+00.0 - STA W4+00.0 LT, DOUBLE SOLID C/L  
 STA W4+00.0 - STA W4+68.0 LT, DOUBLE SOLID MEDIAN  
 STA W6+47.0 - STA W11+00.0 EDGE LINE, LT  
 STA W12+11.0 - STA W13+25.0 EDGE LINE, LT

**646.452 DURABLE 8 INCH YELLOW LINE, THERMOPLASTIC**


FAIR HAVEN:  
 STA W4+00.0 - STA W4+68.0 LT, MEDIAN HATCHING

**646.492 DURABLE LETTER OR SYMBOL, THERMOPLASTIC**

FAIR HAVEN:  
 STA W5+02.0 LT, HANDICAP SYMBOL (1EA)  
 STA W5+23.0 LT, HANDICAP SYMBOL (1EA)

**646.692 TEMPORARY LETTER OR SYMBOL, PAINT**

FAIR HAVEN:  
 STA W5+02.0 LT, HANDICAP SYMBOL (2 EA)  
 STA W5+23.0 LT, HANDICAP SYMBOL (2 EA)

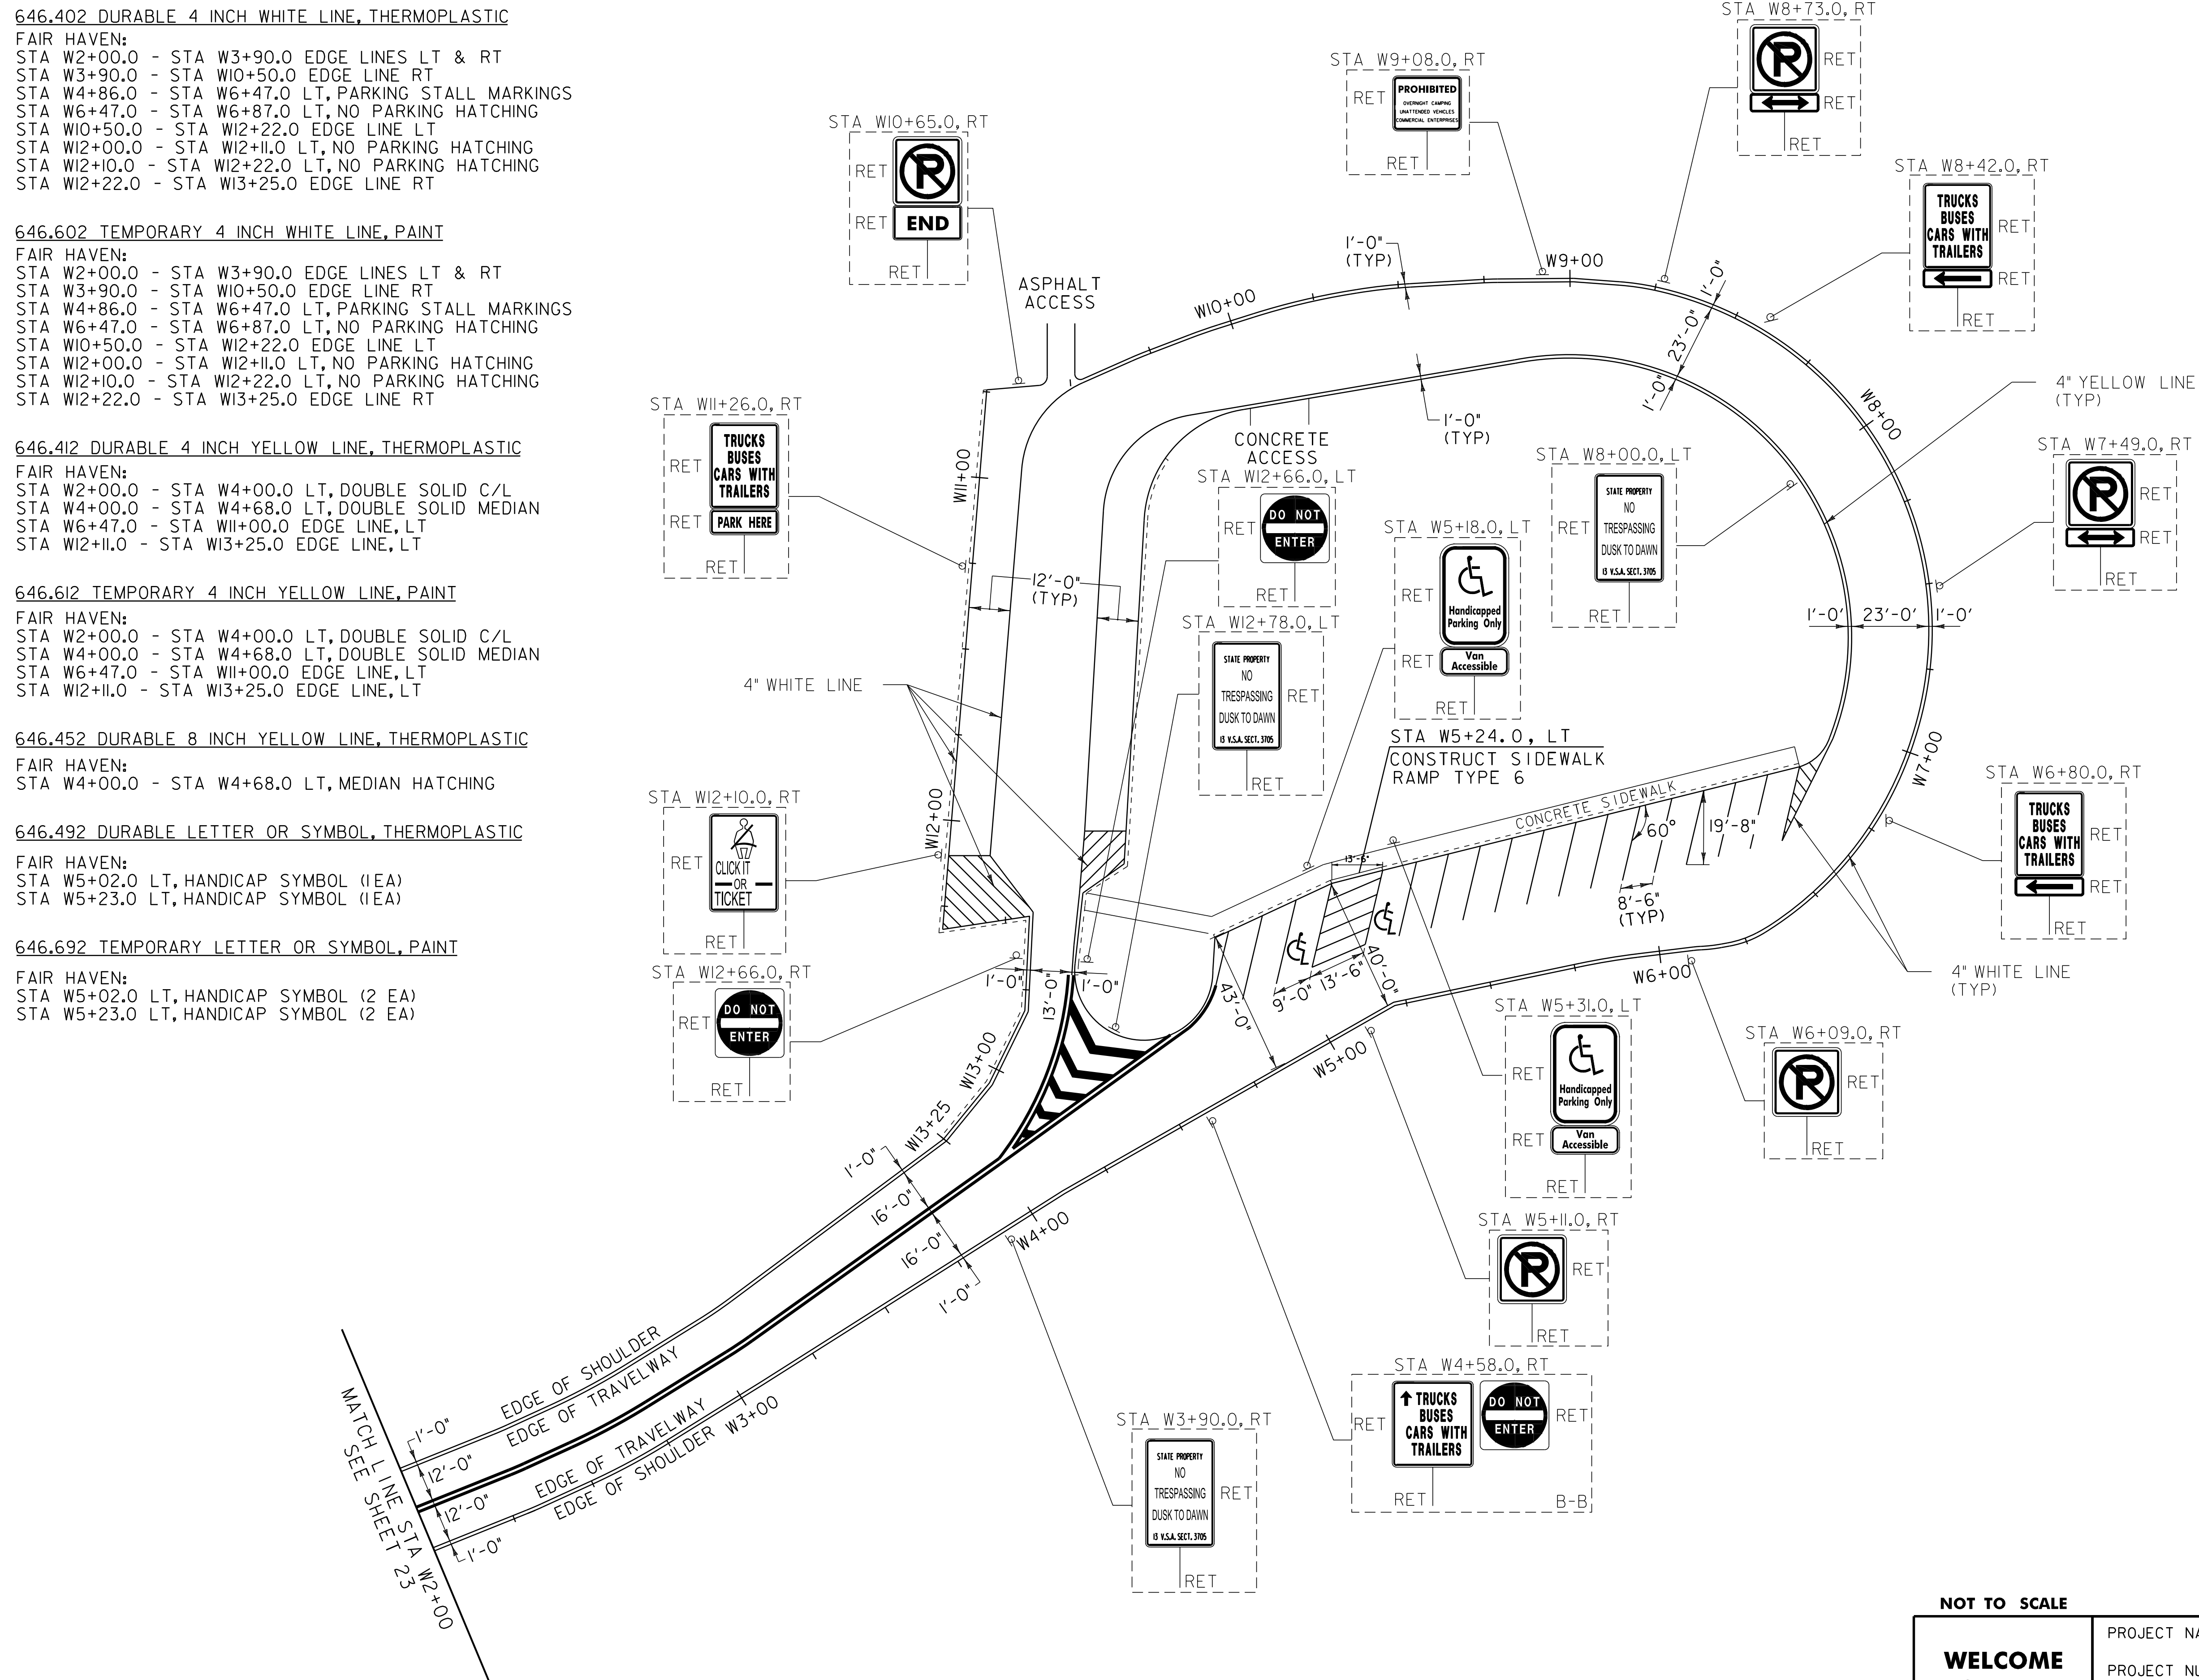

NOT TO SCALE

<b>WELCOME CENTER DETAIL SHEET</b>	PROJECT NAME: FAIR HAVEN - CASTLETON
	PROJECT NUMBER: STP HES 2614(1)S
	FILE NAME: p06c058.dgn
	PLOT DATE: 22-FEB-2012 12:4
DESIGNED BY: M.J.M.	DRAWN BY: C.A.K.
IPARM FILE: p06c058wc.i	CHECKED BY: D.E.G.
	SHEET 46 OF 157