

646.402 DURABLE 4 INCH WHITE LINE, THERMOPLASTIC
 (ALL LINES WILL INCLUDE EDGE LINE BREAKS AND RADIUS FOR TOWN HIGHWAYS)
 FAIR HAVEN:
 STA 98+00.00 - STA 103+00.00 LT & RT
 STA 98+00.00 - STA 98+52.00 NO PARKING ZONE, RT
 STA 98+00.00 - STA 98+52.00 NO PARKING ZONE, LT

646.602 TEMPORARY 4 INCH WHITE LINE, PAINT
 (ALL LINES WILL INCLUDE EDGE LINE BREAKS AND RADIUS FOR TOWN HIGHWAYS)
 FAIR HAVEN:
 STA 98+00.00 - STA 103+00.00 LT & RT
 STA 98+00.00 - STA 98+52.00 NO PARKING ZONE, RT
 STA 98+00.00 - STA 98+52.00 NO PARKING ZONE, LT

646.442 DURABLE 8 INCH WHITE LINE, THERMOPLASTIC
 (ALL LINES WILL INCLUDE EDGE LINE BREAKS AND RADIUS FOR TOWN HIGHWAYS)
 FAIR HAVEN:
 STA 101+43.0 - STA 101+53.0 FIRE HYDRANT NO PARKING ZONE, LT

675.50 REMOVING SIGNS
 AS SHOWN - 2


646.412 DURABLE 4 INCH YELLOW LINE, THERMOPLASTIC
 (ALL LINES WILL INCLUDE C/L BREAKS FOR TOWN HIGHWAYS) S=SOLID, D=DASHED
 FAIR HAVEN:
 STA 98+00.00 - STA 103+00.00

646.612 TEMPORARY 4 INCH YELLOW LINE, PAINT
 (ALL LINES WILL INCLUDE C/L BREAKS FOR TOWN HIGHWAYS) S=SOLID, D=DASHED
 FAIR HAVEN:
 STA 98+00.00 - STA 103+00.00

NEW BULBOUTS TO BE CONSTRUCTED UNDER STP SRIN (004) SEE NOTE 3

LT C RT
 S - S

LT C RT
 S - S

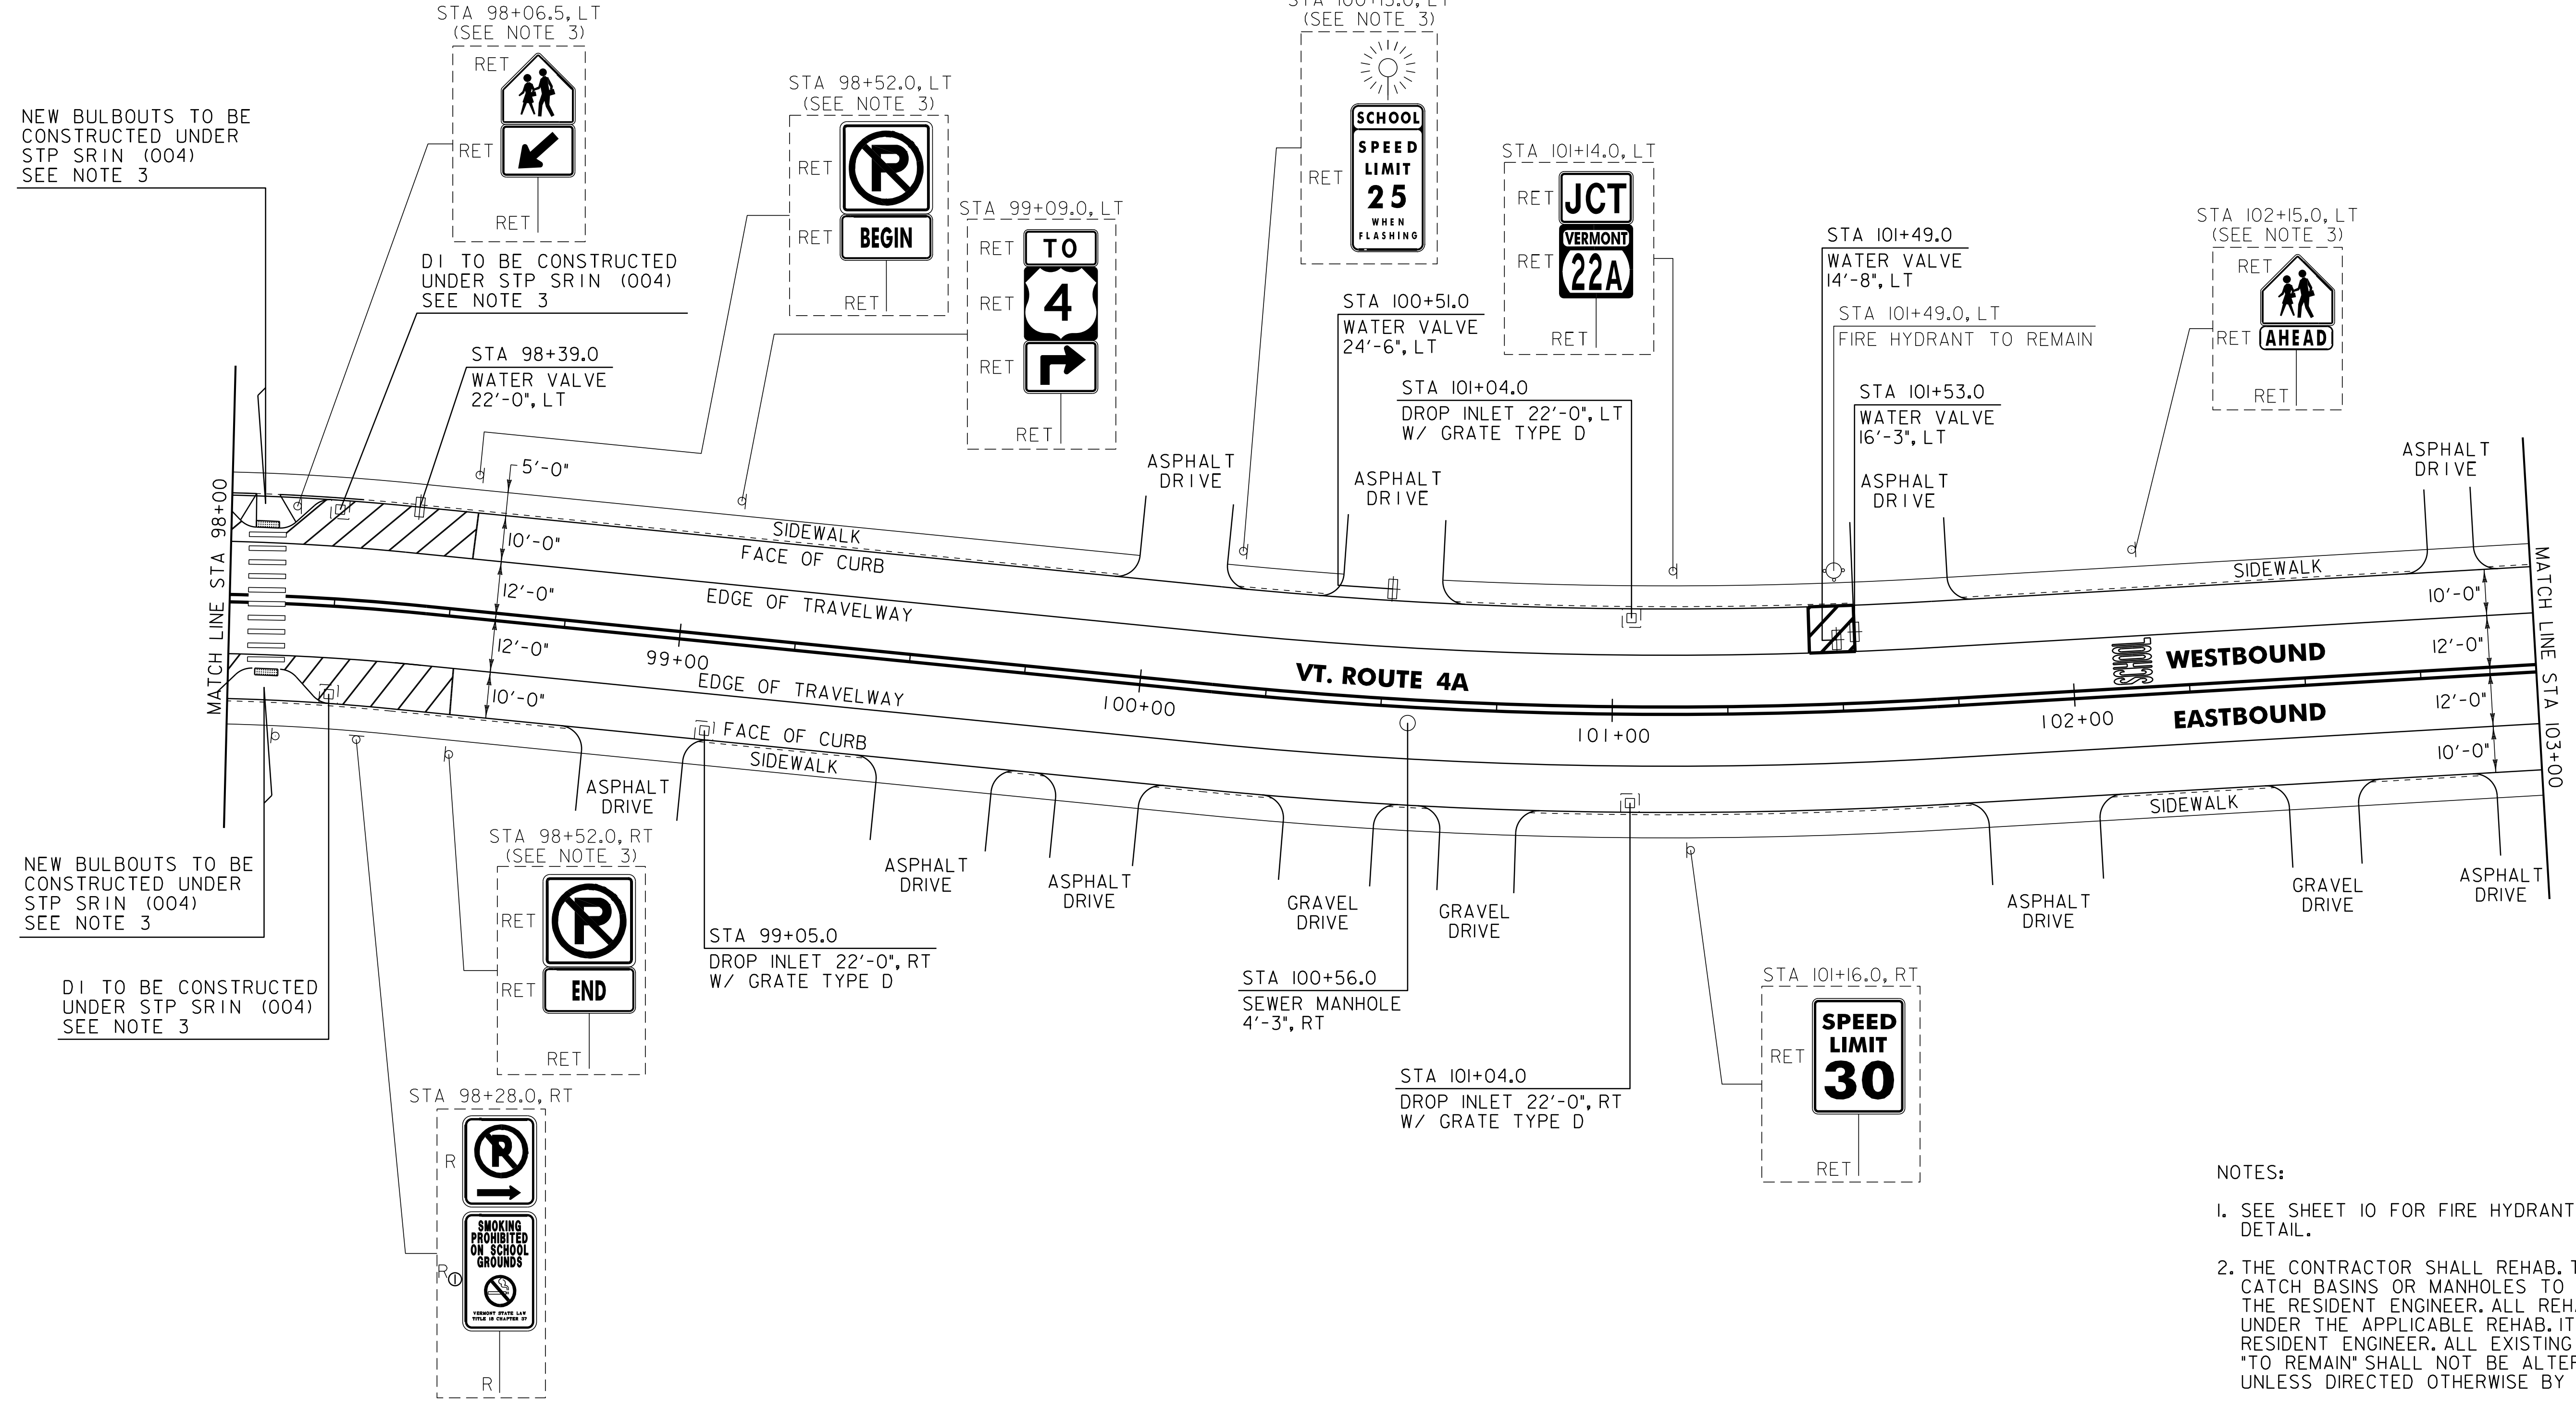

NEW BULBOUTS TO BE CONSTRUCTED UNDER STP SRIN (004) SEE NOTE 3

DI TO BE CONSTRUCTED UNDER STP SRIN (004) SEE NOTE 3

STA 98+52.0, RT
 (SEE NOTE 3)

STA 99+05.0
 DROP INLET 22'-0", RT
 W/ GRATE TYPE D

STA 100+56.0
 SEWER MANHOLE
 4'-3", RT

STA 101+04.0
 DROP INLET 22'-0", RT
 W/ GRATE TYPE D

STA 101+16.0, RT

604.42 CHANGING ELEVATION OF SEWER MANHOLES

FAIR HAVEN:
 STA 100+56.0 RT

629.20 ADJUST ELEVATION OF VALVE BOX

FAIR HAVEN:
 STA 98+39.0 LT
 STA 100+51.0 LT
 STA 101+49.0 LT
 STA 101+53.0 LT

604.412, 604.415 OR 604.418

REHAB. DROP INLETS, CATCH BASINS OR MANHOLES (SEE NOTE 2)

FAIR HAVEN:
 STA 99+05.0 RT
 STA 101+04.0 LT
 STA 101+04.0 RT

NOTES:

- SEE SHEET 10 FOR FIRE HYDRANT PAVEMENT MARKING DETAIL.
- THE CONTRACTOR SHALL REHAB. THE EXISTING DROP INLETS, CATCH BASINS OR MANHOLES TO A DEPTH AS DIRECTED BY THE RESIDENT ENGINEER. ALL REHAB. WORK WILL BE PAID FOR UNDER THE APPLICABLE REHAB. ITEM AS DIRECTED BY THE RESIDENT ENGINEER. ALL EXISTING UTILITIES MARKED "TO REMAIN" SHALL NOT BE ALTERED OR REHABILITATED UNLESS DIRECTED OTHERWISE BY THE RESIDENT ENGINEER.
- WORK SHALL BE COMPLETED UNDER THE STP SRIN 004 PROJECT AS DIRECTED BY THE RESIDENT ENGINEER. SEE SHEETS 147 THROUGH 157 FOR DETAILS.

SIGN LEGEND

- R = REMOVE
- S = SALVAGE
- N = NEW
- RET = RETAIN
- B-B = BACK TO BACK
- EXISTING = - - - - -
- NEW = _____
- ⊙ = RETURN TO TOWN OF FAIR HAVEN

NOT TO SCALE

PROJECT LAYOUT SHEET #11	PROJECT NAME: FAIR HAVEN	PLOT DATE: 22-FEB-2012 12:53
	PROJECT NUMBER: STP 2615(1)S	DRAWN BY: C.A.K.
	FILE NAME: p06c060.dgn	CHECKED BY: D.E.G.
	DESIGNED BY: M.J.M.	SHEET 98 OF 157