

646.402 DURABLE 4 INCH WHITE LINE, THERMOPLASTIC
 (ALL LINES WILL INCLUDE EDGE LINE BREAKS AND
 RADIUS FOR TOWN HIGHWAYS)
 FAIR HAVEN:
 STA 122+00.00 - STA 127+00.00 LT & RT

646.412 DURABLE 4 INCH YELLOW LINE, THERMOPLASTIC
 (ALL LINES WILL INCLUDE C/L BREAKS FOR
 TOWN HIGHWAYS) S=SOLID, D=DASHED
 FAIR HAVEN:
 STA 122+00.00 - STA 127+00.00 LT C RT
 S - S

646.602 TEMPORARY 4 INCH WHITE LINE, PAINT
 (ALL LINES WILL INCLUDE EDGE LINE BREAKS AND
 RADIUS FOR TOWN HIGHWAYS)
 FAIR HAVEN:
 STA 122+00.00 - STA 127+00.00 LT & RT

646.612 TEMPORARY 4 INCH YELLOW LINE, PAINT
 (ALL LINES WILL INCLUDE C/L BREAKS FOR
 TOWN HIGHWAYS) S=SOLID, D=DASHED
 FAIR HAVEN:
 STA 122+00.00 - STA 127+00.00 LT C RT
 S - S

646.442 DURABLE 8 INCH WHITE LINE, THERMOPLASTIC

FAIR HAVEN:
 STA 123+48.00 - STA 123+60.00 LT, NO PARKING

646.492 DURABLE LETTER OR SYMBOL, THERMOPLASTIC


FAIR HAVEN:
 STA 122+90.80 LT, "S,T,O,P" (4 EA)
 STA 123+31.20 LT, "A,H,E,A,D" (5 EA)

646.692 TEMPORARY LETTER OR SYMBOL, PAINT

FAIR HAVEN:
 STA 122+90.80 LT, "S,T,O,P" (8 EA)
 STA 123+31.20 LT, "A,H,E,A,D" (10 EA)

675.50 REMOVING SIGNS

AS SHOWN - 2

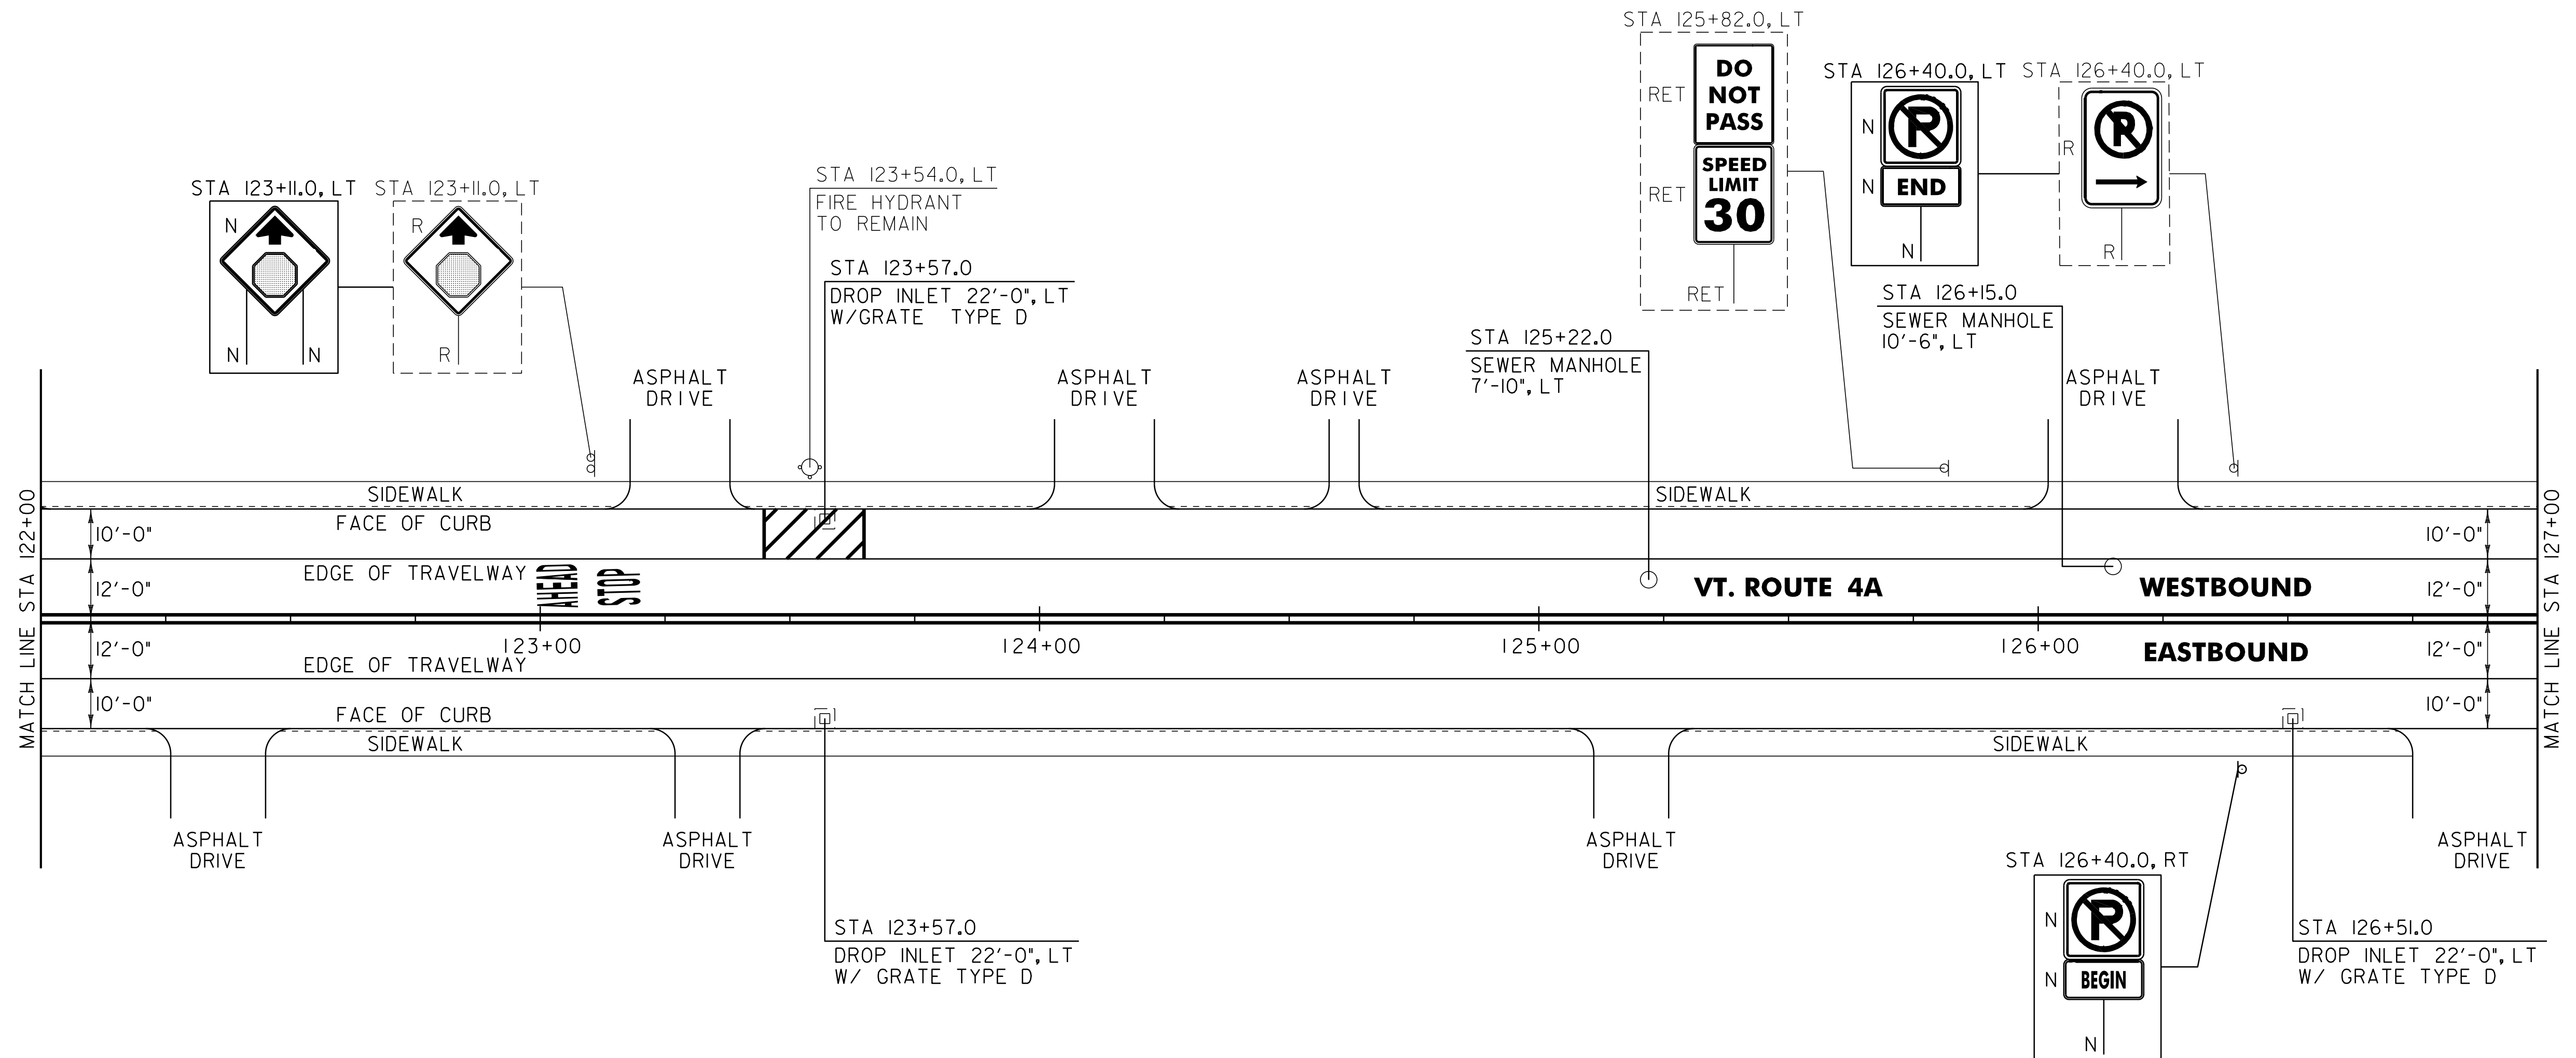

604.412, 604.415 OR 604.418
 REHAB. DROP INLETS, CATCH BASINS OR MANHOLES (SEE NOTE 2)

FAIR HAVEN:
 STA 123+57.0 LT
 STA 123+57.0 RT
 STA 126+51.0 RT

604.42 CHANGING ELEVATION OF SEWER MANHOLES

FAIR HAVEN:
 STA 125+22.0 LT
 STA 126+15.0 LT

NOTES:

- SEE SHEET 10 FOR FIRE HYDRANT PAVEMENT MARKING DETAIL.
- THE CONTRACTOR SHALL REHAB. THE EXISTING DROP INLETS, CATCH BASINS OR MANHOLES TO A DEPTH AS DIRECTED BY THE RESIDENT ENGINEER. ALL REHAB. WORK WILL BE PAID FOR UNDER THE APPLICABLE REHAB. ITEM AS DIRECTED BY THE RESIDENT ENGINEER. ALL EXISTING UTILITIES MARKED "TO REMAIN" SHALL NOT BE ALTERED OR REHABILITATED UNLESS DIRECTED OTHERWISE BY THE RESIDENT ENGINEER.

SIGN LEGEND

R = REMOVE
 S = SALVAGE
 N = NEW
 RET = RETAIN
 B-B = BACK TO BACK
 EXISTING = - - - - -
 NEW = _____

NOT TO SCALE

PROJECT LAYOUT SHEET #16	PROJECT NAME: FAIR HAVEN	PLOT DATE: 22-FEB-2012 12:54
	PROJECT NUMBER: STP 2615(1)S	DRAWN BY: C.A.K.
	FILE NAME: p06c060.dgn	CHECKED BY: D.E.G.
	DESIGNED BY: M.J.M.	SHEET 103 OF 157