

646.426 DURABLE 6 INCH WHITE LINE, RECESSED POLYUREA

U.S. ROUTE 4:
 STA 0+61.00 - STA 6+00.00 EDGE LINE C/L & RT
 STA 0+61.00 - STA 3+50.00 DOTTED LINE RT
 STA 3+50.00 - STA 4+91.58 SOLID LANE LINE RT

646.622 TEMPORARY 6 INCH WHITE LINE, PAINT

U.S. ROUTE 4:
 STA 0+61.00 - STA 6+00.00 EDGE LINE C/L & RT
 STA 0+61.00 - STA 3+50.00 DOTTED LINE RT
 STA 3+50.00 - STA 4+91.58 SOLID LANE LINE RT

646.436 DURABLE 6 INCH YELLOW LINE, RECESSED POLYUREA

U.S. ROUTE 4:
 STA 0+61.00 - STA 3+50.00 DOUBLE SOLID RT
 STA 3+50.00 - STA 6+00.00 DOUBLE SOLID MEDIAN RT

646.632 TEMPORARY 6 INCH YELLOW LINE, PAINT

U.S. ROUTE 4:
 STA 0+61.00 - STA 3+50.00 DOUBLE SOLID RT
 STA 3+50.00 - STA 6+00.00 DOUBLE SOLID MEDIAN RT

646.476 DURABLE 12 INCH YELLOW LINE, RECESSED POLYUREA

U.S. ROUTE 4:
 STA 3+50.00 - STA 6+00.00 HATCHED MEDIAN RT (280 LF)

646.492 DURABLE LETTER OR SYMBOL, THERMOPLASTIC

U.S. ROUTE 4:
 STA 3+54.00 RT, "O,N,L,Y" (4 EA)
 STA 3+98.00 RT, ARROW (1EA)
 STA 4+42.00 RT, "O,N,L,Y" (4 EA)
 STA 4+86.00 RT, ARROW (1EA)

646.692 TEMPORARY LETTER OR SYMBOL, PAINT

U.S. ROUTE 4:
 STA 3+54.00 RT, "O,N,L,Y" (8 EA)
 STA 3+98.00 RT, ARROW (2 EA)
 STA 4+42.00 RT, "O,N,L,Y" (8 EA)
 STA 4+86.00 RT, ARROW (2 EA)

646.466 DURABLE 12 INCH WHITE LINE, RECESSED POLYUREA

U.S. ROUTE 4:
 STA 4+91.58 - STA 5+41.58 SOLID LANE LINE RT
 STA 5+41.58 - STA 6+00.00 HATCHED GORE RT (52 LF)

646.662 TEMPORARY 12 INCH WHITE LINE, PAINT


U.S. ROUTE 4:
 STA 4+91.58 - STA 5+41.58 SOLID LANE LINE RT
 STA 5+41.58 - STA 6+00.00 GORE AREA RT

675.50 REMOVING SIGNS

AS SHOWN - 3 (SEE NOTE 3)

675.60 ERECTING SALVAGED SIGNS

AS SHOWN - 1

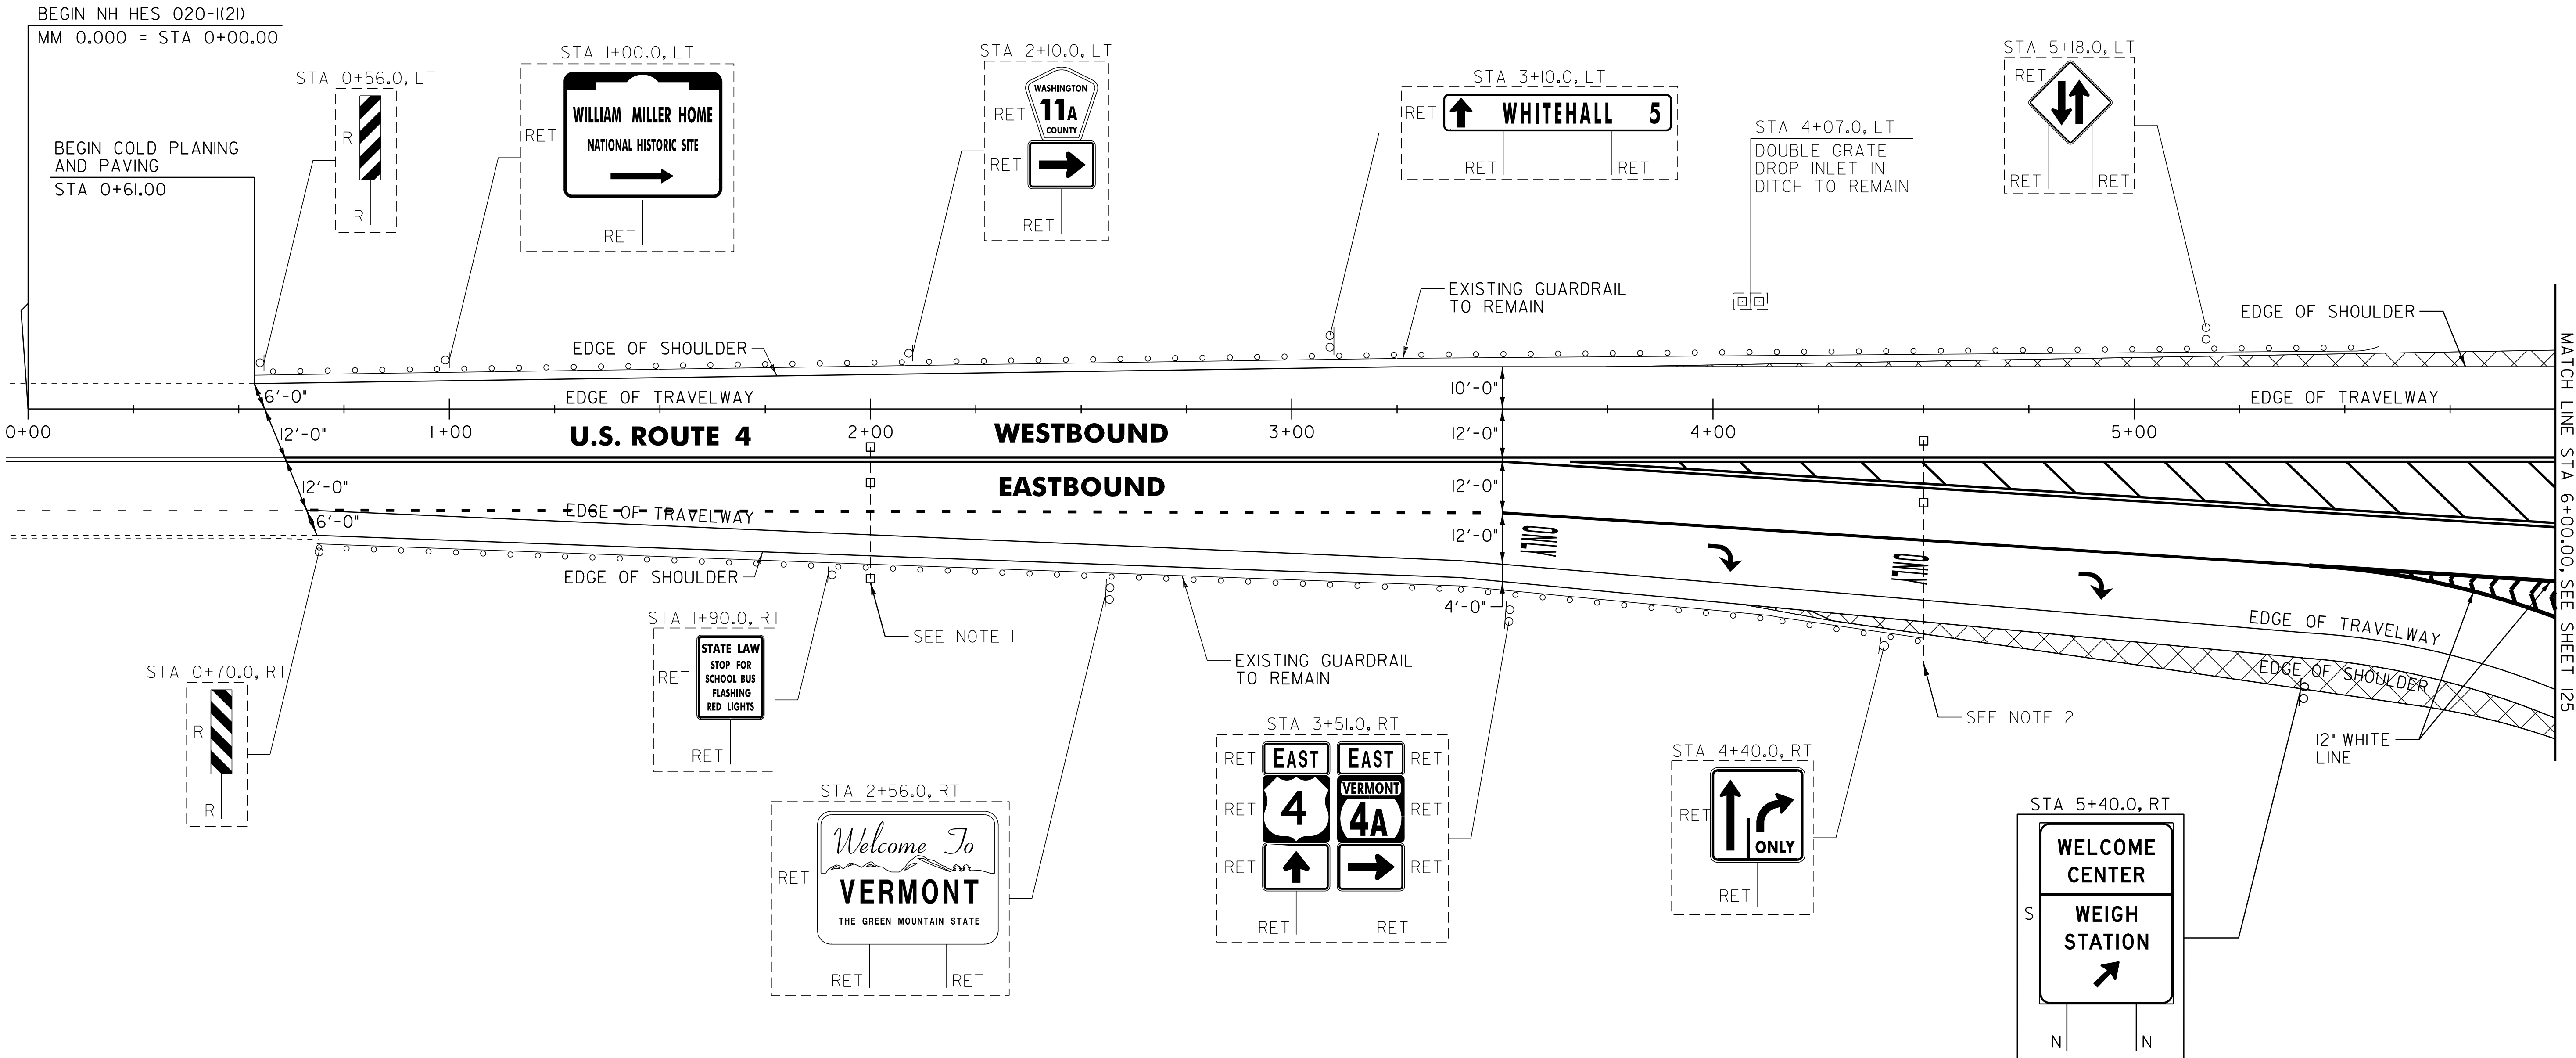

NOTES:

1. THE CONTRACTOR MUST CONTACT VTRANS TO DISCONNECT EXISTING W.J.M. TRAFFIC RECORDER PAVEMENT SENSORS 10 DAYS PRIOR TO COLD PLANING.
2. THE CONTRACTOR MUST CONTACT VTRANS TO DISCONNECT EXISTING R.W.I.S. PAVEMENT SENSORS 10 DAYS PRIOR TO COLD PLANING.
3. THE CONTRACTOR SHALL REMOVE THE EXISTING EXIT 1 PANEL ATTACHED TO THE GUIDE SIGN LOCATED APPROXIMATELY 250 FT WEST OF THE NEW YORK / VERMONT STATE LINE.

LEGEND

REMOVAL OF EXISTING PAVEMENT

SIGN LEGEND

R = REMOVE
 S = SALVAGE
 N = NEW
 RET = RETAIN
 B-B = BACK TO BACK
 EXISTING = - - - - -
 NEW = _____

PROJECT LAYOUT SHEET #1	PROJECT NAME: FAIR HAVEN	PLOT DATE: 22-FEB-2012 12:55
	PROJECT NUMBER: NH HES 020-I(21)	DRAWN BY: C.A.K.
	FILE NAME: 08b234.dgn	CHECKED BY: D.E.G.
	PROJECT LEADER: D.E.G. DESIGNED BY: M.J.M. DWG. NO. 08b234101.i	SHEET 124 OF 157