

646.426 DURABLE 6 INCH WHITE LINE, RECESSED POLYUREA

U.S. ROUTE 4 WESTBOUND:  
STA 23+00.00 - STA 29+00.00 EDGE LINE C/L

646.622 TEMPORARY 6 INCH WHITE LINE, PAINT

U.S. ROUTE 4 WESTBOUND:  
STA 23+00.00 - STA 29+00.00 EDGE LINE C/L

646.436 DURABLE 6 INCH YELLOW LINE, RECESSED POLYUREA


U.S. ROUTE 4 WESTBOUND:  
STA 23+00.00 - STA 29+00.00 EDGE LINE RT

646.632 TEMPORARY 6 INCH YELLOW LINE, PAINT

U.S. ROUTE 4 WESTBOUND:  
STA 23+00.00 - STA 29+00.00 EDGE LINE RT


675.50 REMOVING SIGNS

AS SHOWN - 1

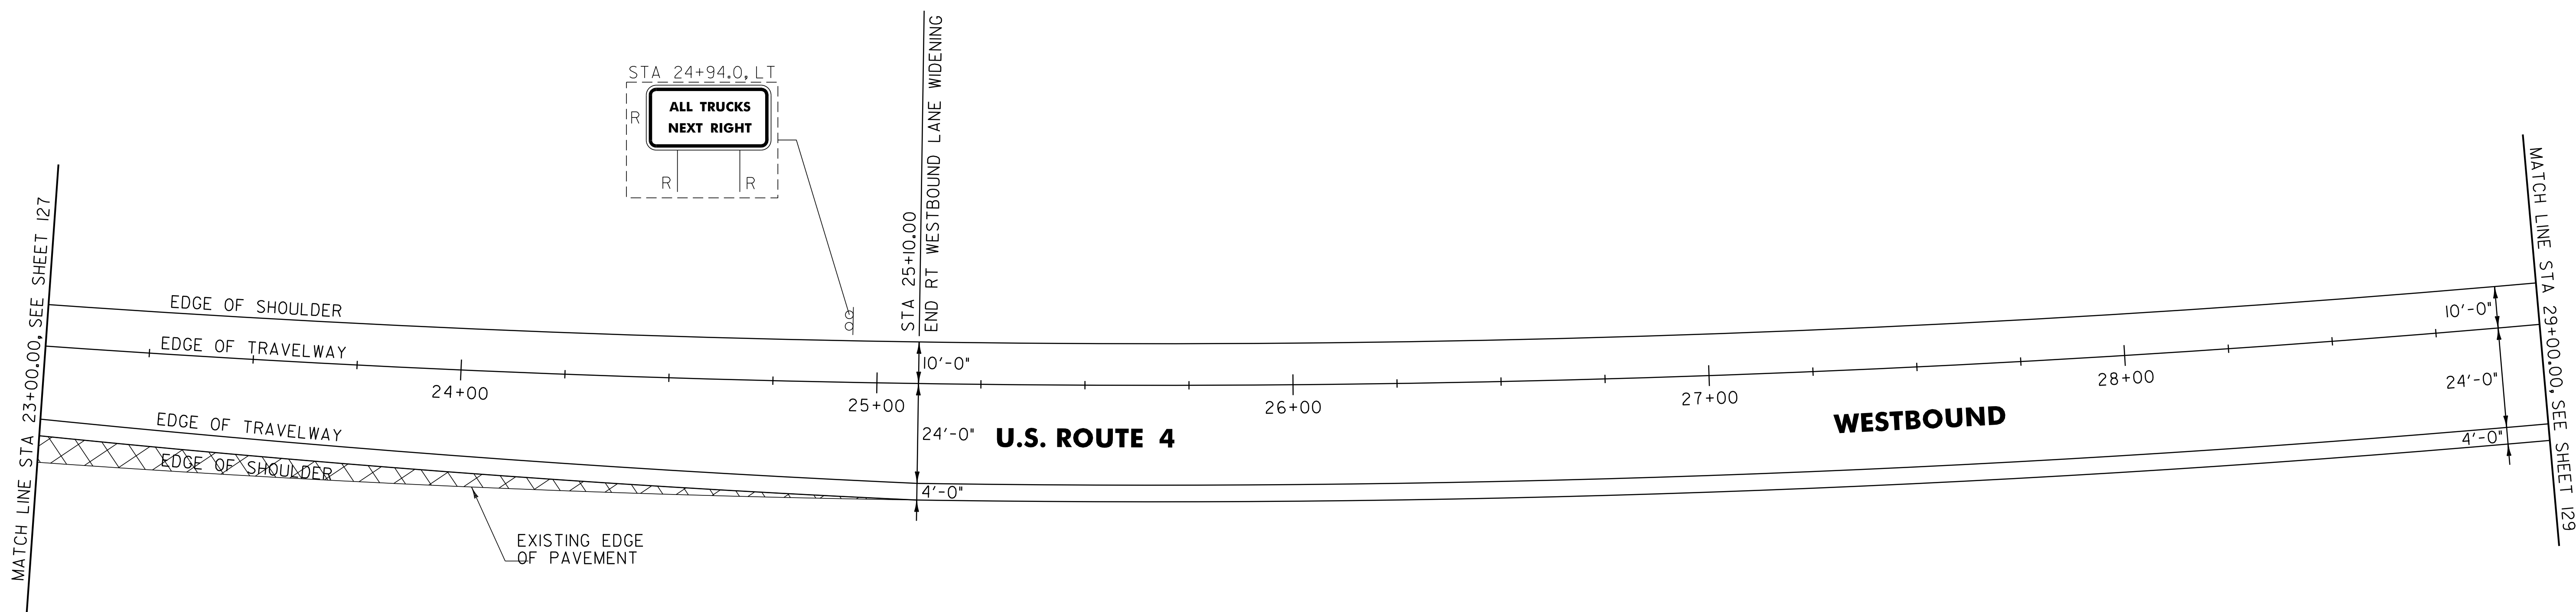

MATCH LINE STA 23+00.00, SEE SHEET 127

MATCH LINE STA 29+00.00, SEE SHEET 129

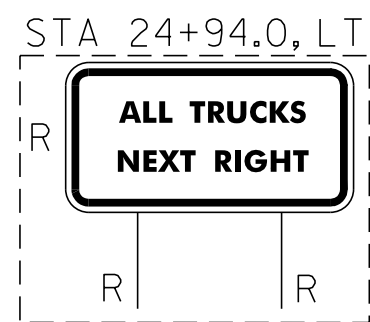

STA 25+10.00  
END RT WESTBOUND LANE WIDENING

EXISTING EDGE OF PAVEMENT

U.S. ROUTE 4

WESTBOUND

**LEGEND**

 REMOVAL OF EXISTING PAVEMENT

**SIGN LEGEND**

R = REMOVE  
S = SALVAGE  
N = NEW  
RET = RETAIN  
B-B = BACK TO BACK  
EXISTING = - - - - -  
NEW = \_\_\_\_\_

**213.10 MILLED RUMBLE STRIPS**

U.S. ROUTE 4 WESTBOUND:  
STA 23+00.0 - STA 29+00.0 LT (600.0 LF)  
STA 23+00.0 - STA 29+00.0 RT (600.0 LF)

NOT TO SCALE

<b>PROJECT LAYOUT SHEET #5</b>	PROJECT NAME: FAIR HAVEN	PLOT DATE: 22-FEB-2012 12:50
	PROJECT NUMBER: NH HES 020-K21	DRAWN BY: C.A.K.
	FILE NAME: 08b234.dgn	CHECKED BY: D.E.G.
	PROJECT LEADER: D.E.G. DESIGNED BY: M.J.M. DWG. NO. 08b234105.i	SHEET 128 OF 157